

STATE OF NEVADA }  
 COUNTY OF WASHOE }SS

I, JACOB R. HILDEBRAND, BEING FIRST DULY SWORN, DEPOSE AND SAY THAT SITE INSPECTIONS HAVE BEEN MADE BY ME, OR UNDER MY SUPERVISION AND DIRECTION, ON OR BEFORE AUGUST 31, 2010; THAT THE LOCATION OF EACH REFERENCE MONUMENT HAS BEEN VERIFIED BY SITE INSPECTION; THAT THE POINT OF DIVERSION AND PLACE OF USE SITES HAVE BEEN INSPECTED; THAT THIS MAP CONSISTING OF TWO (2) SHEETS HAS BEEN CORRECTLY DRAWN TO THE DESIGNATED SCALE FROM SURVEYING CALCULATION NOTES PREPARED BY ME, OR UNDER MY SUPERVISION AND DIRECTION, RELYING UPON ANALYSIS OF RECORDED SURVEY MAPS AND OTHER RECORDED SURVEYING DOCUMENTS IN THE OFFICE OF THE NEVADA STATE ENGINEER AND THE LYON COUNTY RECORDER; THAT THIS MAP TRULY AND CORRECTLY REPRESENTS THE PROPOSED LOCATIONS AND EXTENT OF THE WORKS USED TO DIVERT WATER FROM AN UNDERGROUND SOURCE, IN LYON COUNTY, NEVADA, BY SANTA MARGARITA RANCH, LLC, A NEVADA LIMITED LIABILITY COMPANY FOR IRRIGATION PURPOSES. THAT THE PROPOSED POINTS OF DIVERSION, THE APPROXIMATE LOCATION AND SIZE OF THE DIVERTING CHANNEL OR OTHER CONDUIT, ALL RESERVOIRS OR BASINS, THE LOCATION AND NAMES OF ALL OTHER WORKS WHICH WILL CROSS OR CONNECT WITH THE PROPOSED WORKS, AND THE BOUNDARY OF ALL LANDS, SHOWN BY 40-ACRE SUBDIVISIONS, THE AREAS AS PROPOSED TO BE SERVED, ARE FULLY AND CORRECTLY DESIGNATED THEREON.


*Jacob R. Hildebrand*  
 CIVIL ENGINEER  
 No. 8-30-13  
 5/31/12  
 JACOB R. HILDEBRAND, SWRS #1124

SUBSCRIBED AND SWORN TO BEFORE ME  
 THIS 31 DAY OF May, 2012.  
*Antoinette K. Morrison*  
 NOTARY PUBLIC IN AND FOR Washoe COUNTY, Nevada.  
 MY COMMISSION EXPIRES February 8, 2016.



**BASIS OF BEARINGS**

THE EAST LINE OF THE SE 1/4, SECTION 31, T.11N., R.27E., M.D.B.&M., BEARING N.0°06' 36" W. A DISTANCE OF 2,649.78 FEET PER THE RECORD OF SURVEY FOR WALKER RIVER LAND CORP. RECORDED ON SEPTEMBER 22, 1999 AS DOCUMENT #223861, OFFICIAL RECORDS OF LYON COUNTY, NEVADA

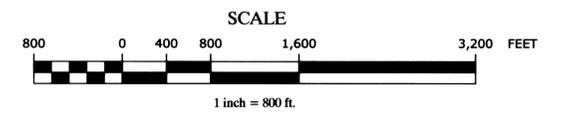

**TEC CIVIL ENGINEERING CONSULTANTS**  
 9480 Double Diamond Pkwy #200, Reno, Nevada 89521  
 (775)352-7800 Fax(775)352-7929

- LEGEND**
- PROPOSED PLACE OF USE
  - PROPOSED POINT OF DIVERSION
  - ⊙ EXISTING POINT OF DIVERSION
  - ◇ FOUND SECTION CORNER AS NOTED
  - ◆ FOUND QUARTER SECTION CORNER AS NOTED

STATE ENGINEER'S USE


81963  
81964  
81965

**FILED**  
 JUN 14 2012  
 CIVIL ENGINEERS OFFICE

RECEIVED  
 JUN 14 2012  
 STATE ENGINEERS OFFICE


MAP TO ACCOMPANY APPLICATIONS TO CHANGE THE POINT OF DIVERSION AND PLACE OF USE OF A PORTION OF PERMITS 49277, 69908 & 77566  
 BY  
 SANTA MARGARITA RANCH, LLC, A NEVADA LIMITED LIABILITY COMPANY  
 FOR IRRIGATION USE FROM AN UNDERGROUND SOURCE  
 LYON COUNTY NEVADA

81965 81964 81963

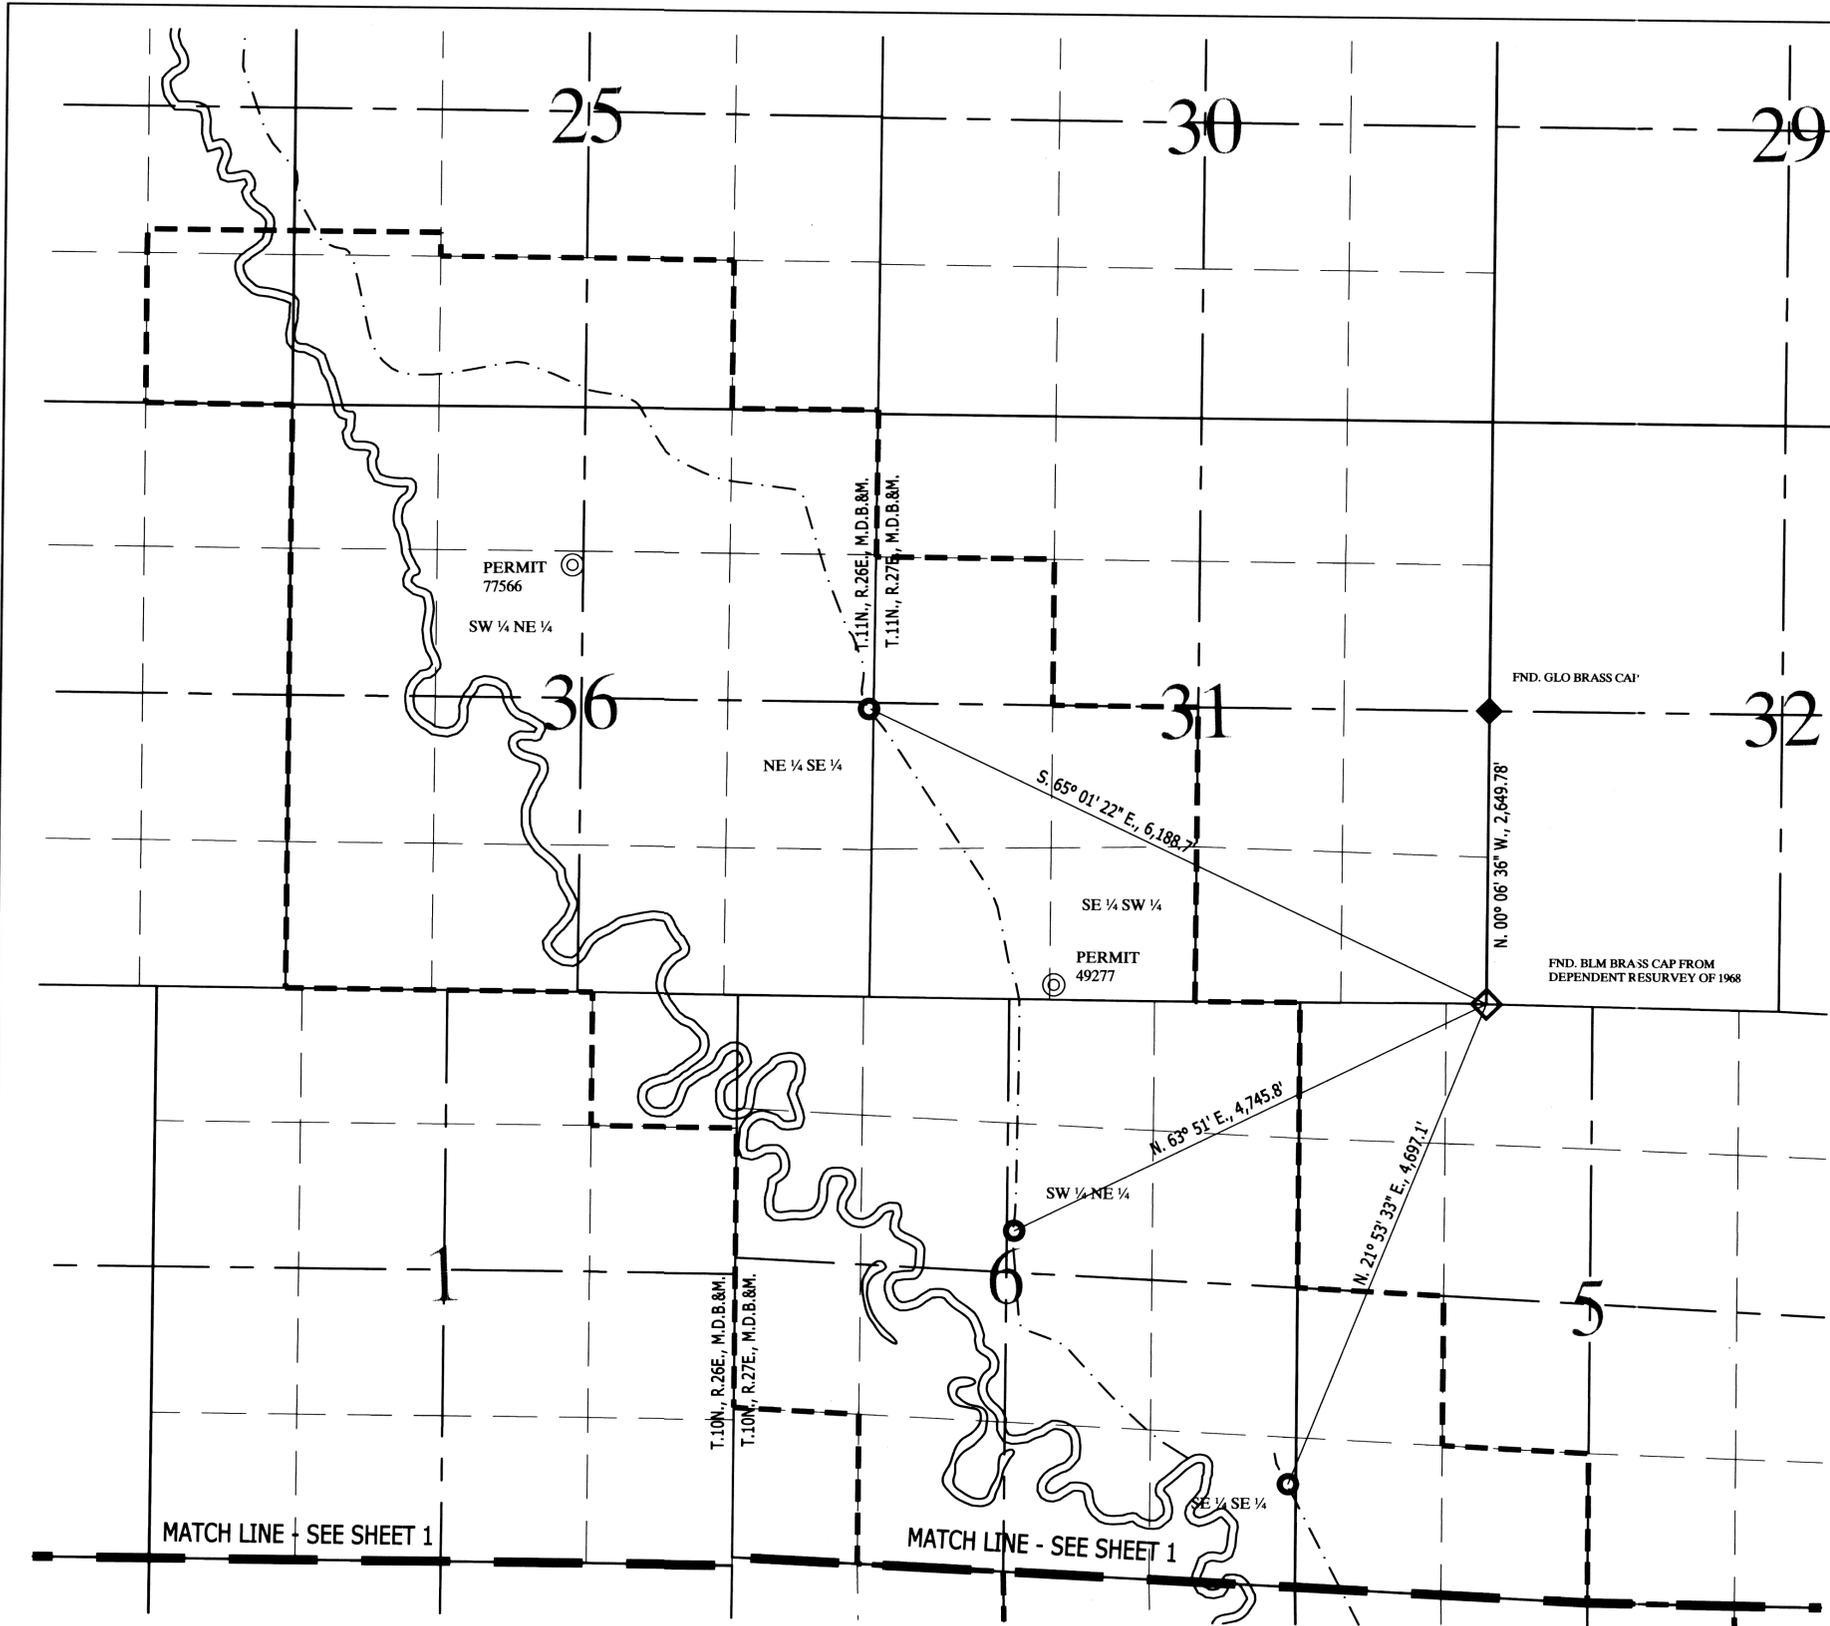

**BASIS OF BEARINGS**

THE EAST LINE OF THE SE 1/4, SECTION 31, T.11N., R.27E., M.D.B.&M., BEARING N.0°06' 36" W. A DISTANCE OF 2,649.78 FEET PER THE RECORD OF SURVEY FOR WALKER RIVER LAND CORP. RECORDED ON SEPTEMBER 22, 1999 AS DOCUMENT #223861, OFFICIAL RECORDS OF LYON COUNTY, NEVADA

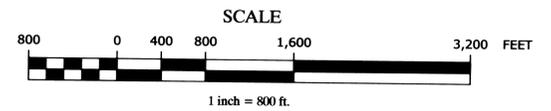

MATCH LINE - SEE SHEET 1

MATCH LINE - SEE SHEET 1

**LEGEND**

- - - PROPOSED PLACE OF USE
- PROPOSED POINT OF DIVERSION
- ⊙ EXISTING POINT OF DIVERSION
- ◇ FOUND SECTION CORNER AS NOTED
- ◆ FOUND QUARTER SECTION CORNER AS NOTED

**TEC CIVIL ENGINEERING CONSULTANTS**  
 9480 Double Diamond Pkwy #200, Reno, Nevada 89521  
 (775)352-7800 Fax(775)352-7929

W:\Water Rights Clients\Mahan001\Dwg\2012\_UG\_Change.dwg

May 30, 2012

Sheet 2 of 2

STATE ENGINEER'S USE

**FILED**  
 JUN 14 2012  
 STATE ENGINEER'S OFFICE

81963  
 81964  
 81965

MAP TO ACCOMPANY APPLICATIONS TO CHANGE THE POINT OF DIVERSION AND PLACE OF USE OF A PORTION OF PERMITS 49277, 69908 & 77566 BY SANTA MARGARITA RANCH, LLC, A NEVADA LIMITED LIABILITY COMPANY FOR IRRIGATION USE FROM AN UNDERGROUND SOURCE LYON COUNTY NEVADA

RECEIVED  
 JUN 14 PM 3:04  
 STATE ENGINEERS OFFICE

81965 81964 81963