

PORTIONS OF SECTIONS 27, 28 AND 33, T. 31N., R. 35E., M. D. B. & M.

STATE OF NEVADA  
COUNTY OF HUMBOLDT

I, JOHN H. MILTON III, being first duly sworn, depose and say that this map, consisting of 1 sheet, has been correctly drawn to the designated scale from field notes of a survey made by me, or under my supervision and direction, between the 5th day of June, 2012 and the 6th day of June, 2012; that it truly and correctly represents the proposed location and extent of the works used to divert water from Star Creek in Pershing County, Nevada by ROBERT W. PRUITT AND GRETA G. PRUITT REVOCABLE LIVING TRUST, for irrigation use. That the proposed point of diversion, the approximate location and size of the diverting channel or other conduit, the place and manner of use, and the location and names of all other works or streams which are crossed by, or connected with the said works, are fully and correctly designated thereon.




State Water Right Surveyor No. 573

Subscribed and sworn to before me this 20th day of June, 2012.

*Doris A. Twichell*  
DORIS A. TWICHELL, Notary Public in and for Humboldt County, State of Nevada

My commission expires: May 28th, 2013


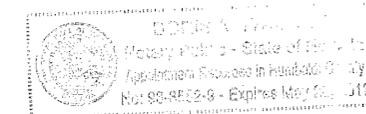


**BASIS OF BEARINGS**

Basis of Bearings was taken from the G. L. D. Survey Plat of T. 31N., R. 35E., M. D. B. & M. dated July 30th, 1908. The line between the NW corner of Section 28 and the NE corner of Section 27 is N 89° 56' E.


**LEGEND**

- ◊ Indicates a found section corner, as noted.
- Indicates the boundary of the proposed place of use.

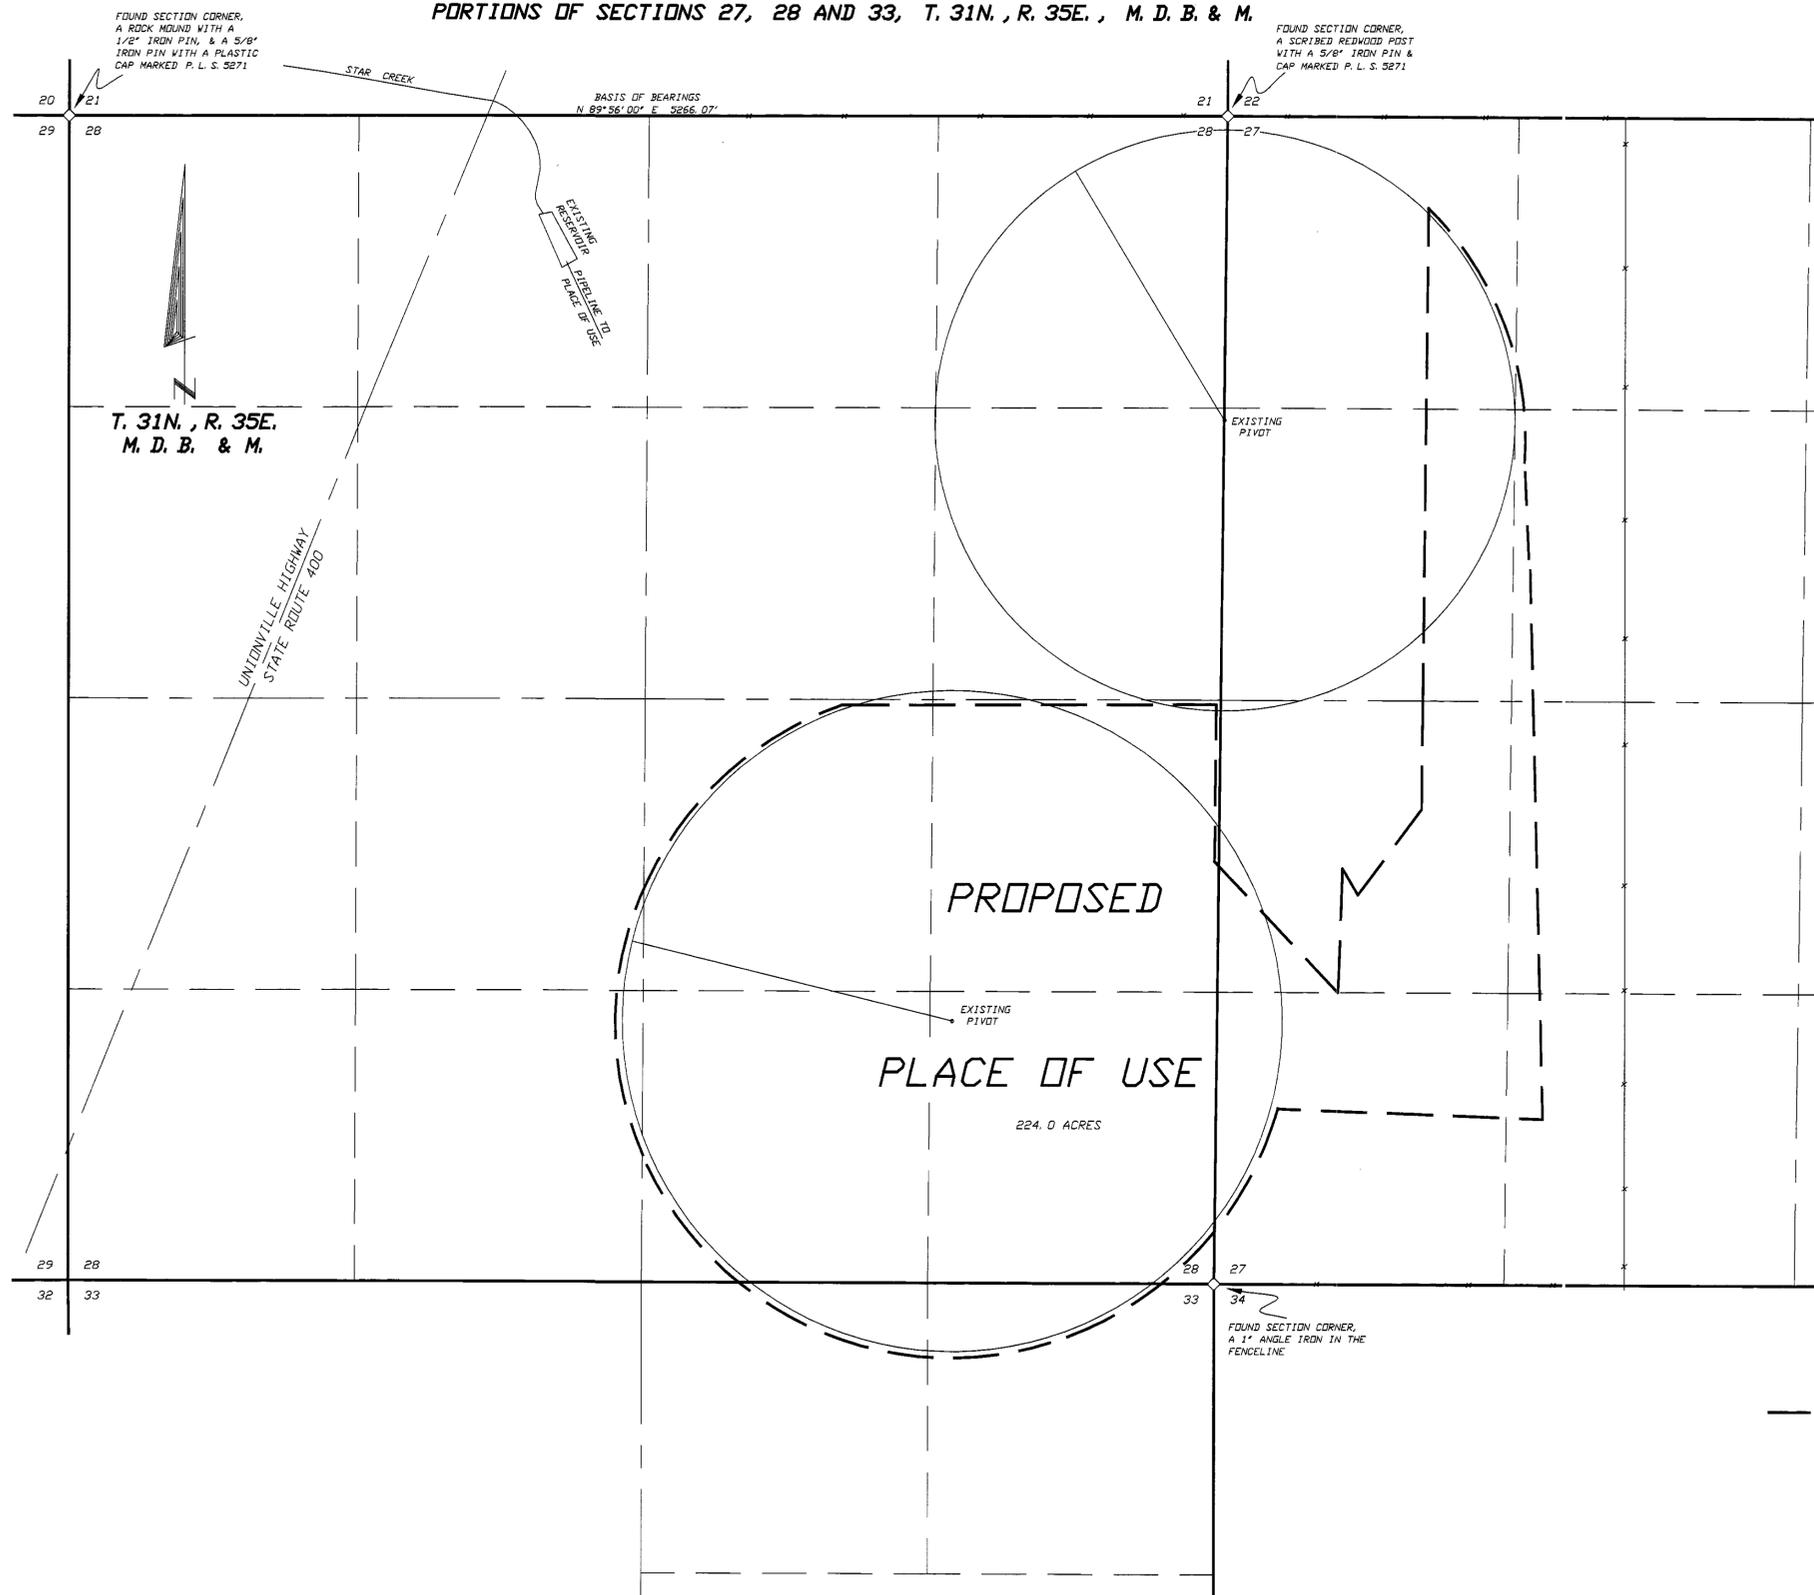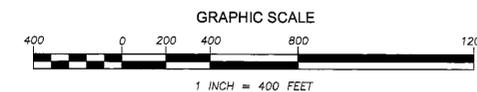

6-26-12  
Application in name of Robert W. Pruitt and Greta G. Pruitt Revocable Trust  
Map states Revocable Living Trust  
See Affidavit of Identity in file  
RFL

STATE ENGINEER'S USE

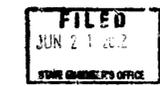

81977

**MAP TO ACCOMPANY APPLICATION TO APPROPRIATE WATER**  
— From —  
**STAR CREEK**  
— By —  
**ROBERT W. PRUITT AND GRETA G. PRUITT REVOCABLE LIVING TRUST**  
FOR IRRIGATION USE IN PERSHING COUNTY, NEVADA

**DM** DESERT MOUNTAIN SURVEYING  
Land • Water Rights • Boundary  
146 West Second Street, Winnemucca, NV 89445  
775-623-4414 FAX 775-623-5821 E-MAIL dms@winnemucca.net