



STATE OF NEVADA  
COUNTY OF HUMBOLDT

SECTION 4, T.38N.,R.39E., M.D.B.&M.

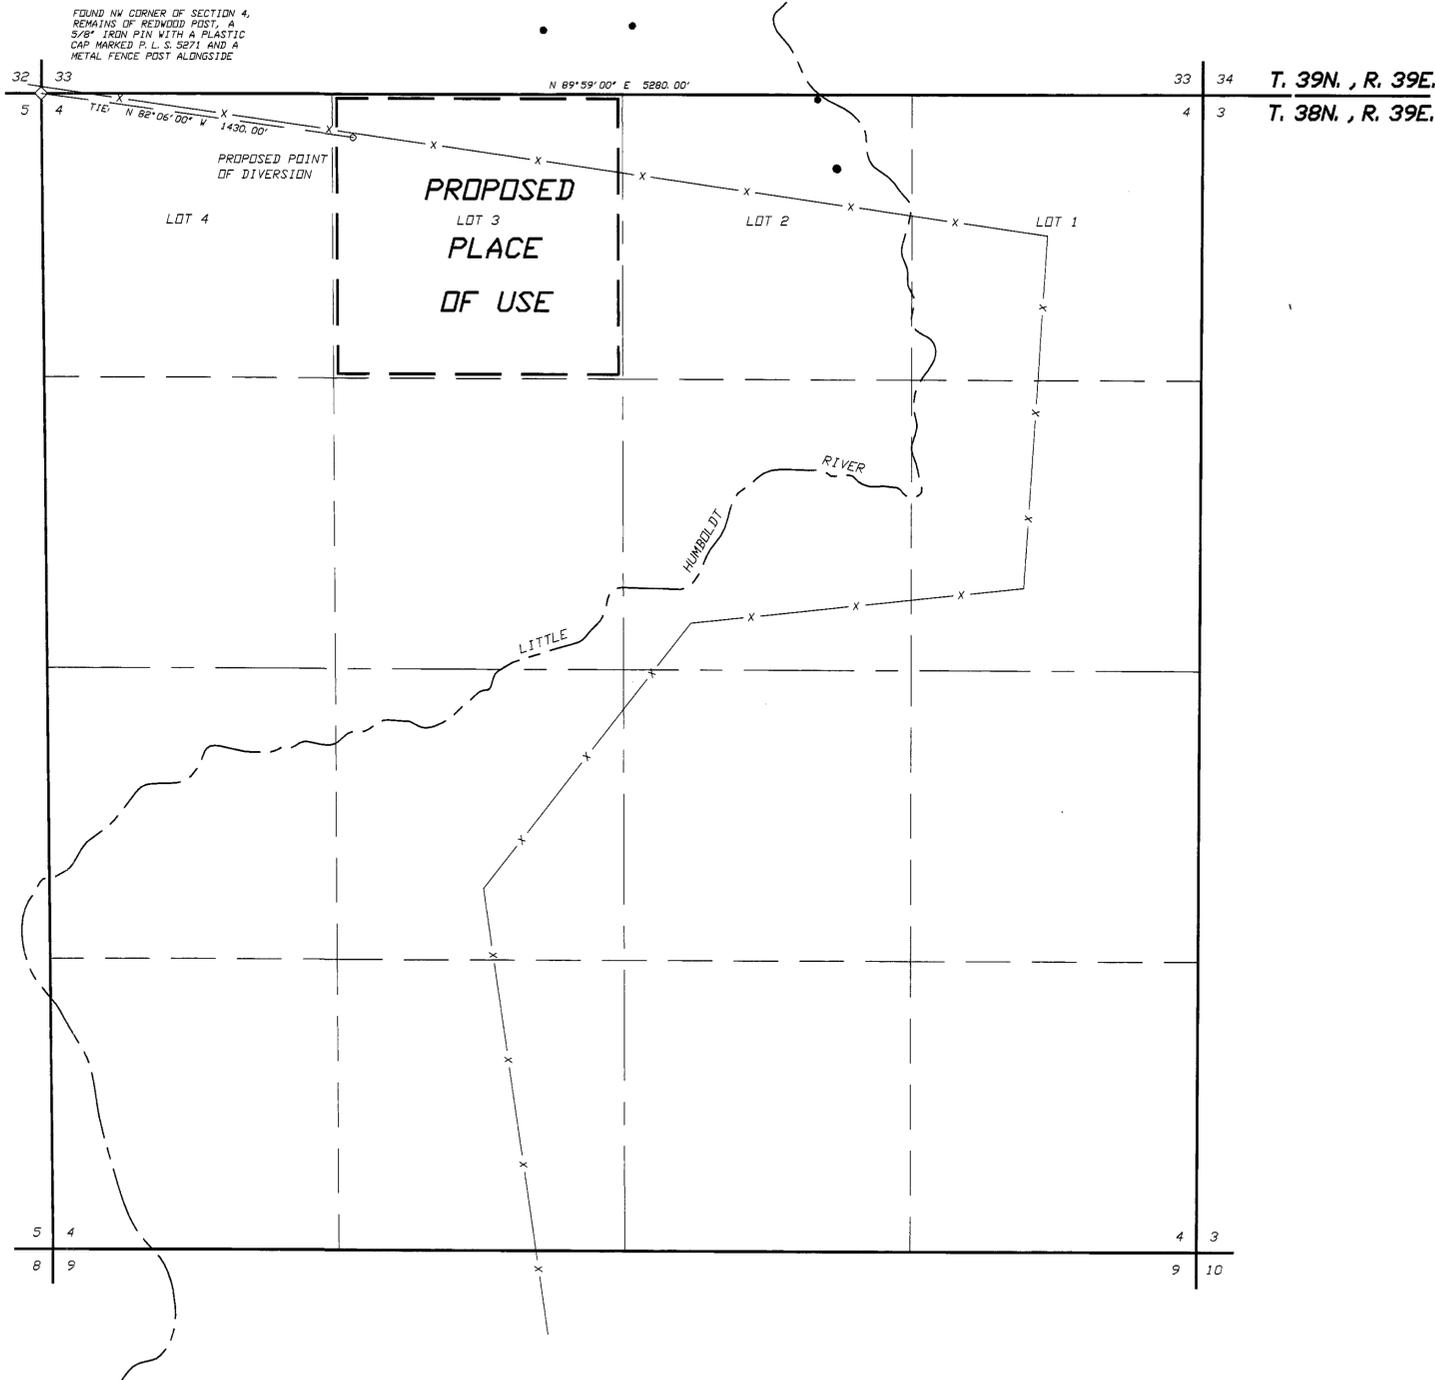

I, JOHN H. MILTON III, being first duly sworn, depose and say that this map, consisting of 1 sheet, numbered from 1 to 1, inclusive, has been correctly drawn to the designated scale from field notes of a survey made by me, or under my supervision and direction, between the 22nd day of May, 2012 and the 23rd day of May, 2012; that it truly and correctly represents the proposed location and extent of the works used to divert water from underground in Humboldt County, Nevada by the KENNETH R. BUCKINGHAM TRUST DATED JUNE 24, 2010, for stockwatering use. That the proposed point of diversion, the approximate location and size of the diverting channel or other conduit, the place and manner of use, and the location and names of all other works or streams which are crossed by, or connected with the said works, are fully and correctly designated thereon.

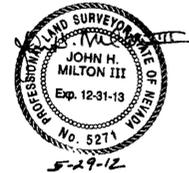


State Water Right Surveyor No. 573

Subscribed and sworn to before me this 29th day of May, 2012.

*Doris A. Twichell*


DORIS A. TWICHELL, Notary Public in and for Humboldt County, State of Nevada

My commission expires: May 28th, 2013

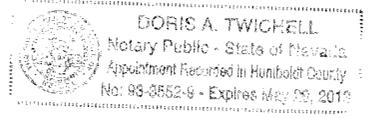

**LEGEND**  
 ◊ Indicates a section corner, as noted.  
 - - - Indicates the boundary of the proposed place of use.

**BASIS OF BEARINGS**  
 WGS84 using a Trimble 5800 RTK GPS Surveying System. (± 4cm accuracy)

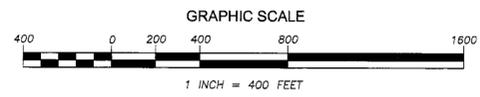

**DESERT MOUNTAIN SURVEYING**  
 Land • Water Rights • Boundary  
 146 West Second Street, Winnemucca, NV 89445  
 775-623-4414 FAX 775-623-5821 E-MAIL dms@winnemucca.net

STATE ENGINEER'S USE

82008

**FILED**  
 JUL 09 2012  
 DESERT MOUNTAIN SURVEYING

STATE ENGINEER'S USE  
 JUL 11 2012  
 7:11 AM

— Map To Accompany —  
**APPLICATION TO APPROPRIATE WATER**

— For —  
**STOCKWATERING USE**

— By The —  
**KENNETH R. BUCKINGHAM TRUST DATED JUNE 24, 2010**  
 FROM UNDERGROUND IN HUMBOLDT COUNTY, NEVADA