


# NW 1/4 NE 1/4 & SW 1/4 NE 1/4 OF SECTION 3 T.12N. R.25E. LYON COUNTY, NEVADA

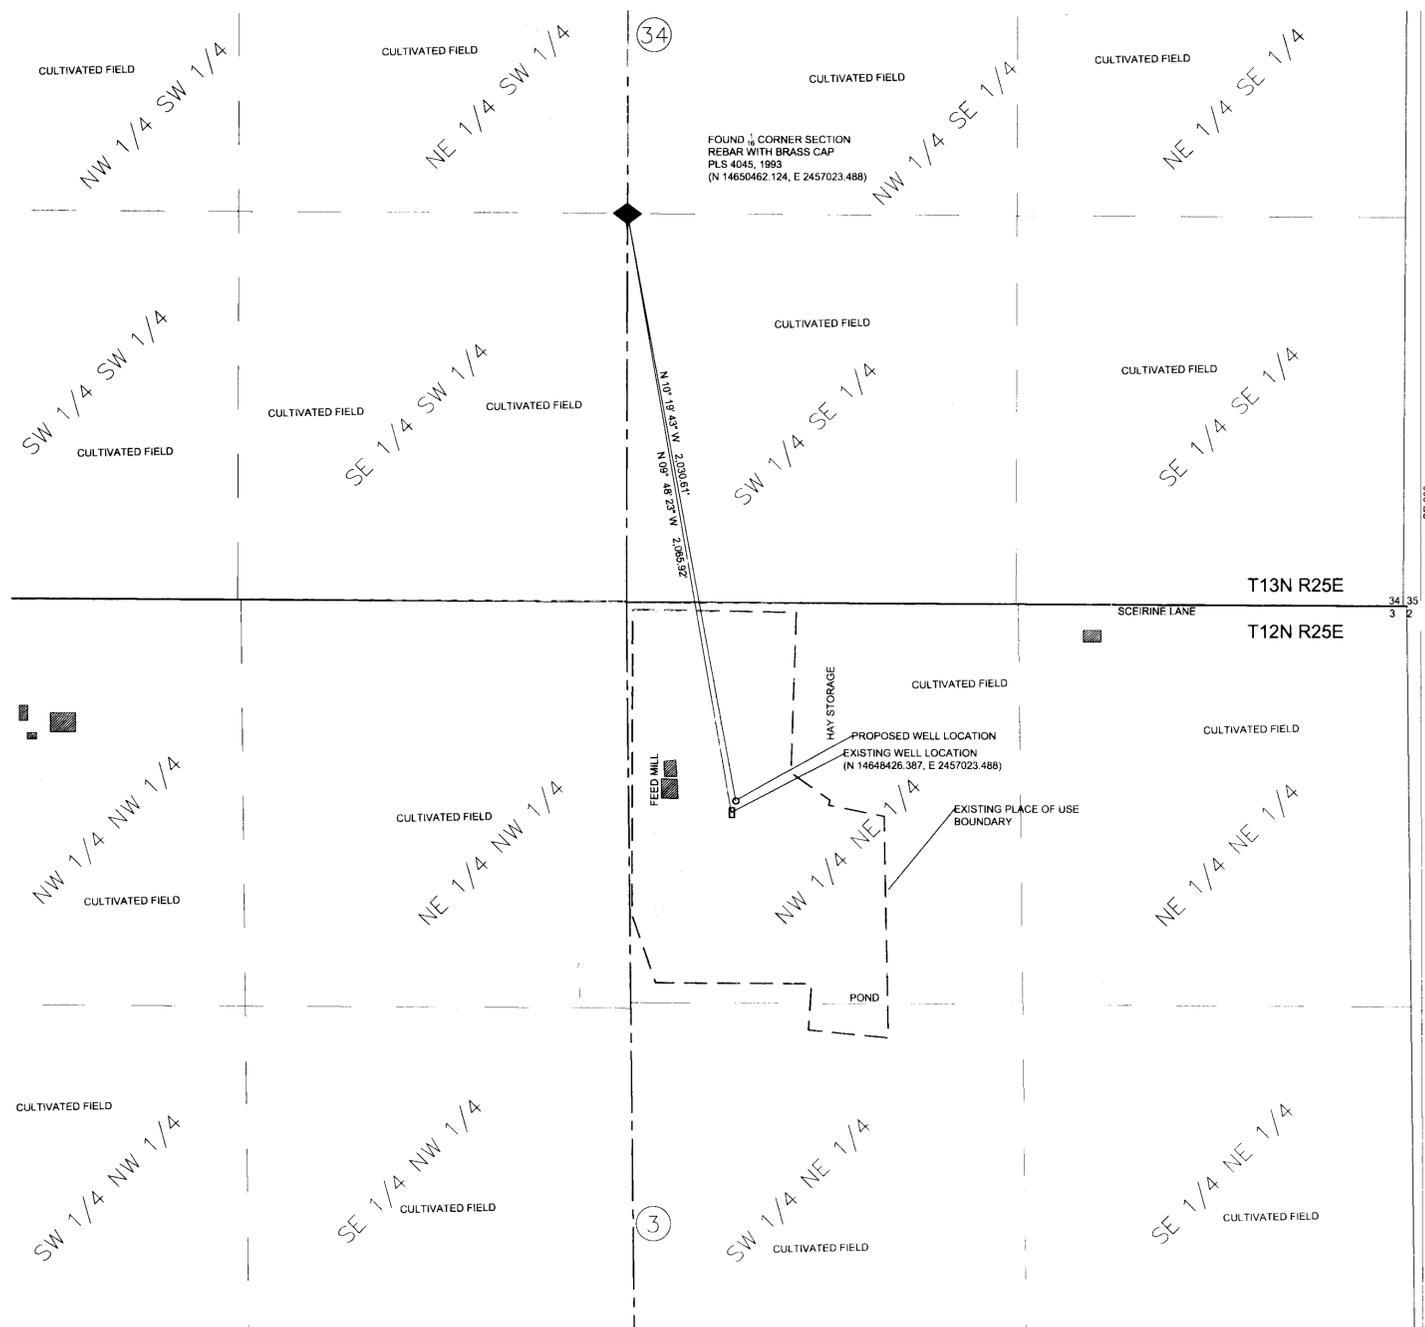

STATE OF NEVADA  
COUNTY OF WASHOE

} SS


I, KATHRYN S. NELSON, BEING FIRST DULY SWORN, DEPOSE AND SAY THAT THIS MAP CONSISTING OF ONE SHEET, HAS BEEN CORRECTLY DRAWN TO THE DESIGNATED SCALE FROM FROM FIELD NOTES OF A SURVEY MADE BY ME, OR UNDER MY SUPERVISION AND DIRECTION, ON OCTOBER 20, 2011; THAT IT TRULY AND CORRECTLY REPRESENTS THE EXISTING LOCATION OF A HAND DUG WELL USED TO DIVERT WATER FROM AN UNDERGROUND SOURCE, IN LYON COUNTY, NEVADA BY THE JOE AND DAVID SCEIRINE RANCH.



KATHRYN S. NELSON  
STATE WATER-RIGHT SURVEYOR #1146

SUBSCRIBED AND SWORN TO BEFORE ME ON THIS ... DAY OF ... 2012

NOTARY PUBLIC IN AND FOR Washoe COUNTY, NEVADA  
MY COMMISSION EXPIRES Feb 16, 2016  
*Debra A. Howell*

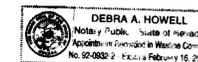

**REFERENCES**

1. LYON COUNTY ASSESSOR'S MAP BOOK 12, PAGE 19 (APN: 12-191-04)
2. BLM RECTANGULAR SURVEY PLAT FOR T13N., R25E., MDB&M DATED 3/20/1869
3. BLM RECTANGULAR SURVEY PLAT FOR T12N., R25E., MDB&M DATED 3/20/1869

**NOTE**

1. EXISTING WELL HAND DUG CIRCA 1927 - SEE V10210

**LEGEND:**

	TOWNSHIP BOUNDARY	$\frac{34}{3} \frac{35}{2}$	SECTION CORNER NOT FOUND
	SECTION LINE		FOUND 1/16 CORNER
	1/4 SECTION LINE		EXISTING PLACE OF USE
	1/16TH SECTION LINE		EXISTING WELL
	IRRIGATION DITCH		PROPOSED NEW WELL
	FENCE LINE		
	DIRT ROAD		

**BASIS OF BEARINGS**

THE BEARINGS FOR THIS MAP ARE BASED ON GPS (5 METER ACCURACY) OBSERVATIONS USING NAD83 AND STATE PLANE COORDINATE SYSTEM WEST ZONE.



10597 DOUBLE R BLVD., SUITE 1  
RENO, NEVADA 89521  
(775) 852-2888  
kate@sre-nv.com

STATE ENGINEER'S USE

82059 82058



JOE AND DAVID SCEIRINE RANCH

82059 82058T