
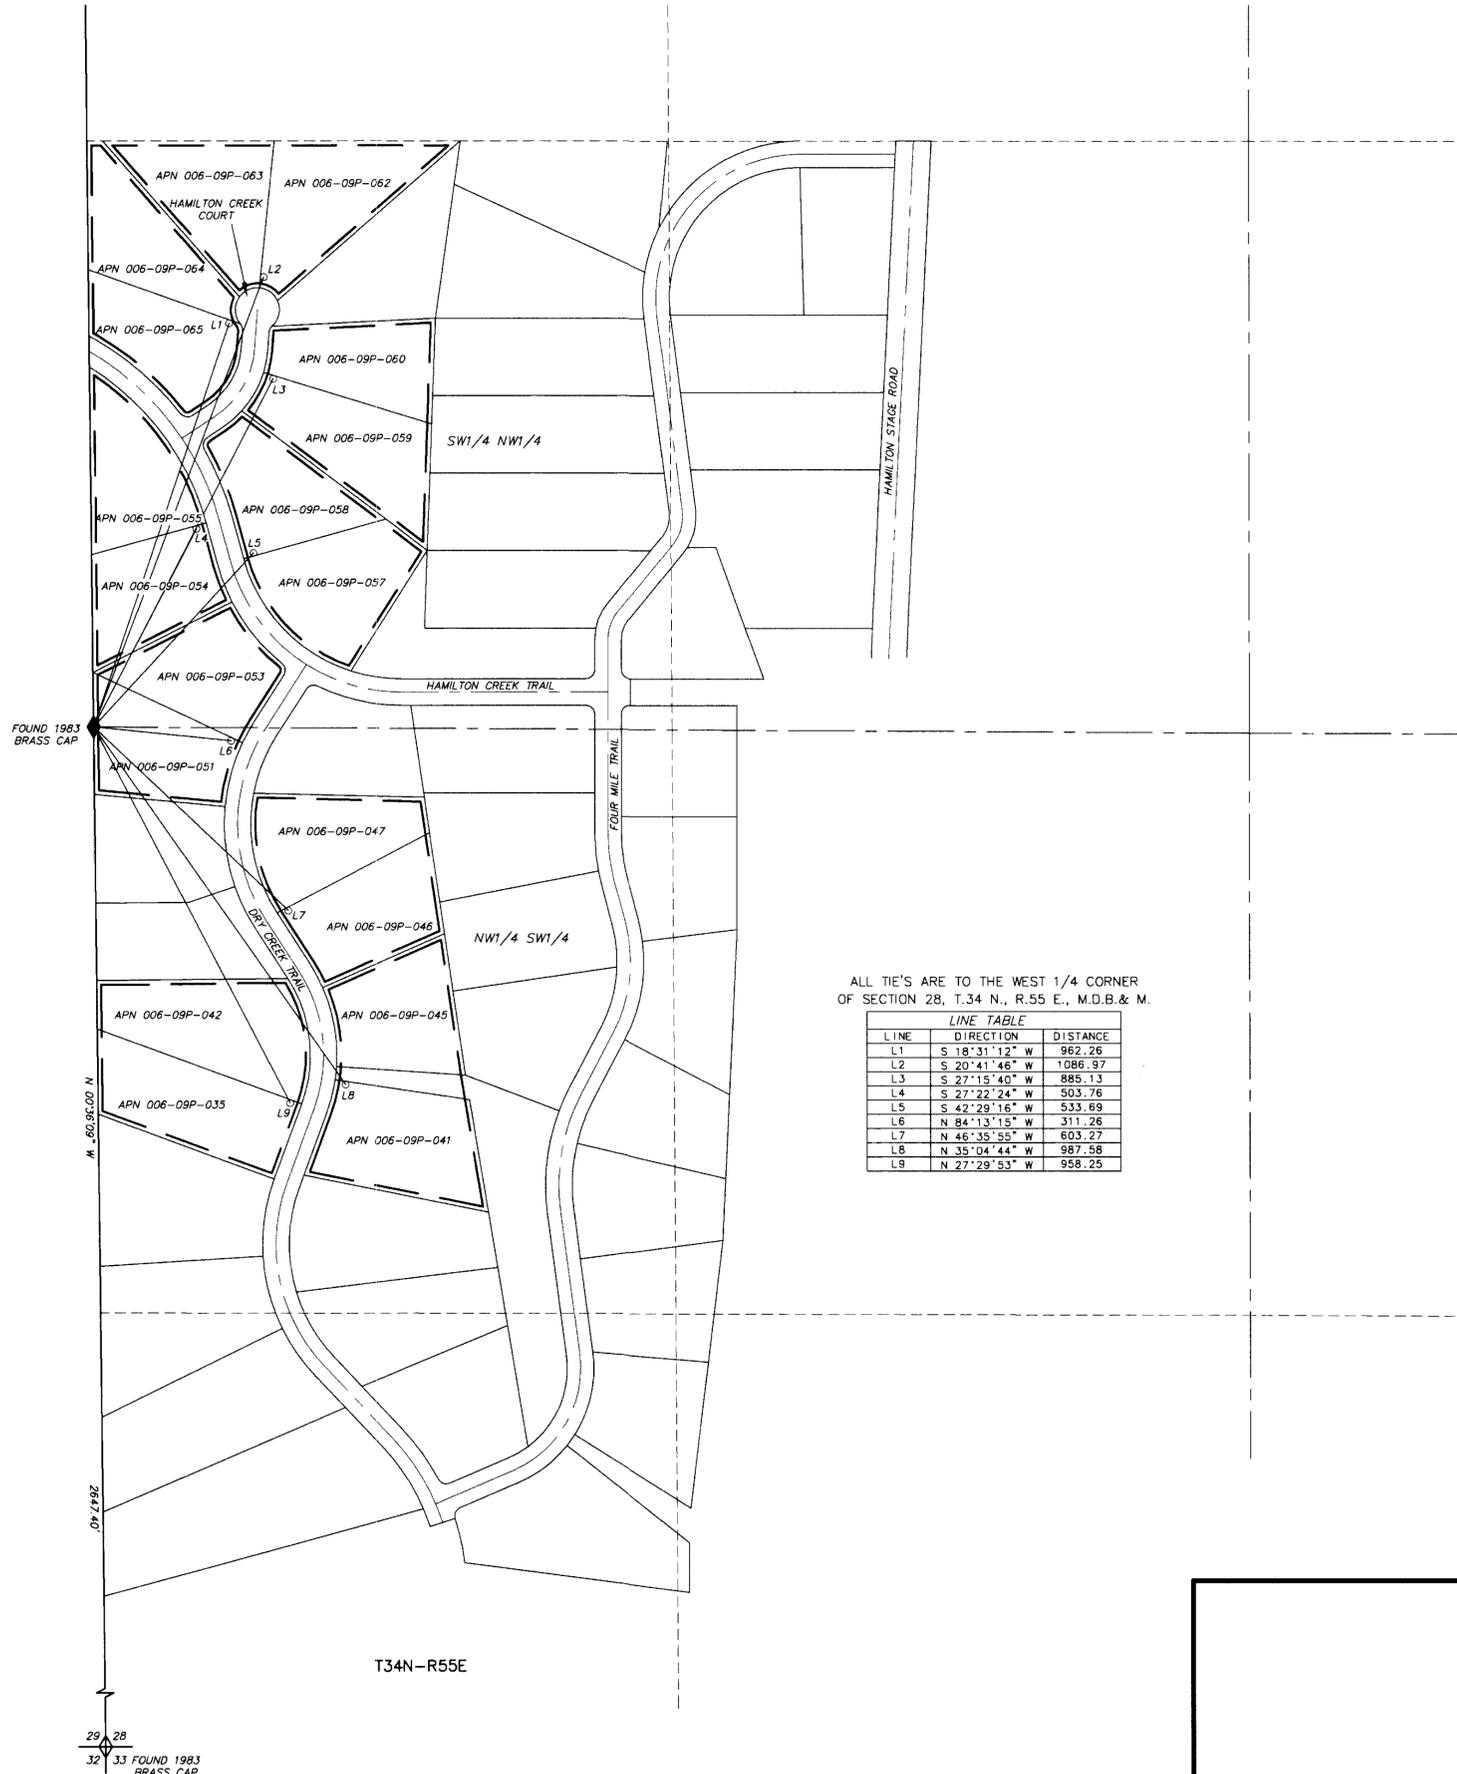


**HIGH DESERT ENGINEERING LLC**  
 CONSULTING ENGINEERING & SURVEYING  
 640 IDAHO STREET  
 ELKO, NEVADA 89801  
 (775) 738-4053

W212020

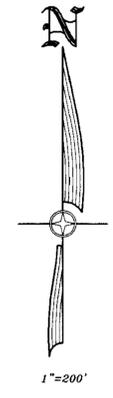


ALL TIE'S ARE TO THE WEST 1/4 CORNER OF SECTION 28, T.34 N., R.55 E., M.D.B. & M.

LINE	DIRECTION	DISTANCE
L1	S 18°31'12" W	962.26
L2	S 20°41'46" W	1086.97
L3	S 27°15'40" W	885.13
L4	S 27°22'24" W	503.76
L5	S 42°29'16" W	533.69
L6	N 84°13'15" W	311.26
L7	N 46°35'55" W	603.27
L8	N 35°04'44" W	987.58
L9	N 27°29'53" W	958.25

STATE OF NEVADA }  
 COUNTY OF ELKO } SS.

I, ROBERT E. MORLEY, BEING FIRST DULY SWORN, DEPOSE AND SAY THAT THIS MAP, CONSISTING OF 1 SHEET, NUMBERED FROM 1 TO 1, INCLUSIVE, HAS BEEN CORRECTLY DRAWN TO THE DESIGNATED SCALE FROM FIELD NOTES OF A SURVEY MADE BY ME, OR UNDER MY SUPERVISION AND DIRECTION, BETWEEN THE 6TH DAY OF AUGUST, 2012, AND THE 7TH DAY OF AUGUST, 2012; THAT IT TRULY AND CORRECTLY REPRESENTS THE PROPOSED LOCATION AND EXTENT OF THE WORKS USED TO DIVERT WATER FROM UNDERGROUND, IN ELKO COUNTY, NEVADA, BY ARTISAN EAST, LLC, FOR QUASI-MUNICIPAL PURPOSES. THAT THE PROPOSED POINT OF DIVERSION, THE APPROXIMATE LOCATION AND SIZE OF THE DIVERTING CHANNEL OR OTHER CONDUIT, ALL RESERVOIRS OR BASINS, THE LOCATION AND NAMES OF ALL OTHER WORKS WHICH WILL CROSS OR CONNECT WITH THE PROPOSED WORKS, AND THE BOUNDARY OF ALL LANDS, SHOWING BY 40-ACRE SUBDIVISIONS THE AREAS PROPOSED TO BE SERVED, ARE FULLY AND CORRECTLY DESIGNATED THEREON.

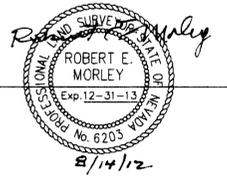

STATE WATER RIGHT SURVEYOR NO. 668

SUBSCRIBED AND SWORN TO BEFORE ME  
 THIS 14th DAY OF August, 2012.

Charlene A. Jones  
 NOTARY PUBLIC IN AND FOR ELKO COUNTY, NEVADA.  
 MY COMMISSION EXPIRES: Feb. 8, 2014



LEGEND

- ◊ = FOUND SECTION CORNER AS NOTED
- ◆ = 1/4 CORNER AS NOTED
- = PROPOSED PLACE OF USE
- LOO = PROPOSED POINT OF DIVERSION WITH REFERENCE TO TIE TO SECTION CORNER LISTED IN LINE TABLE.

BASIS OF BEARINGS: THE LINE BETWEEN THE FOUND SOUTHWEST CORNER AND THE FOUND WEST 1/4 CORNER OF SECTION 28, T.34 N., R.55 E., M.D.B. & M., AS SHOWN ON A PARCEL MAP FOR JORDANELLE THIRD MORTGAGE, LLC, ON FILE IN THE OFFICE OF THE ELKO COUNTY RECORDER, ELKO, NEVADA, AS FILE NO. 658715, TAKEN AS N 00° 36' 09" W.



SCALE: 1"=200'

STATE ENGINEERS USE

MAP TO ACCOMPANY APPLICATION TO APPROPRIATE WATER FOR QUASI-MUNICIPAL USE BY ARTISAN EAST, LLC FROM UNDERGROUND IN ELKO COUNTY, NEVADA

**FILED**  
 AUG 15 2012  
 STATE ENGINEERS OFFICE