

SURVEYOR'S AFFIDAVIT

I, Lenard D. Smith, being first duly sworn, depose and say that this map, consisting of one sheet has been correctly drawn to the designated scale from field notes of a survey made by me, or under my supervision and direction on July 12, 2012, that it truly and correctly represents the proposed location and extent of the works used to divert water from a spring in Lincoln County, Nevada by Tony and Vickie Cornelius for quasi municipal purposes. That the proposed point of diversion, the approximate location and size of the diverting channel or other conduit, the place and manner of use, and the location and names of all other works or streams which are crossed by, or connected with the said works, are fully and correctly designated thereon.




Lenard D. Smith
Lenard D. Smith, WRS 1030, PLS 12751

Subscribed and sworn to before me
This 16th day of August, 2012
Clayton Baker
Notary Public in and for Lincoln County, Nevada
My commission expires 11-9-12

LEGEND

- Private ownership
- Township/Range line
- Section line
- Quarter section line
- Sixteenth section line
- Proposed place of use boundary
- Small waterway, Caselton/Bennett wash watershed
- Found Section Corner
- Spring and proposed spring collection box with underground perforated collection pipe network location

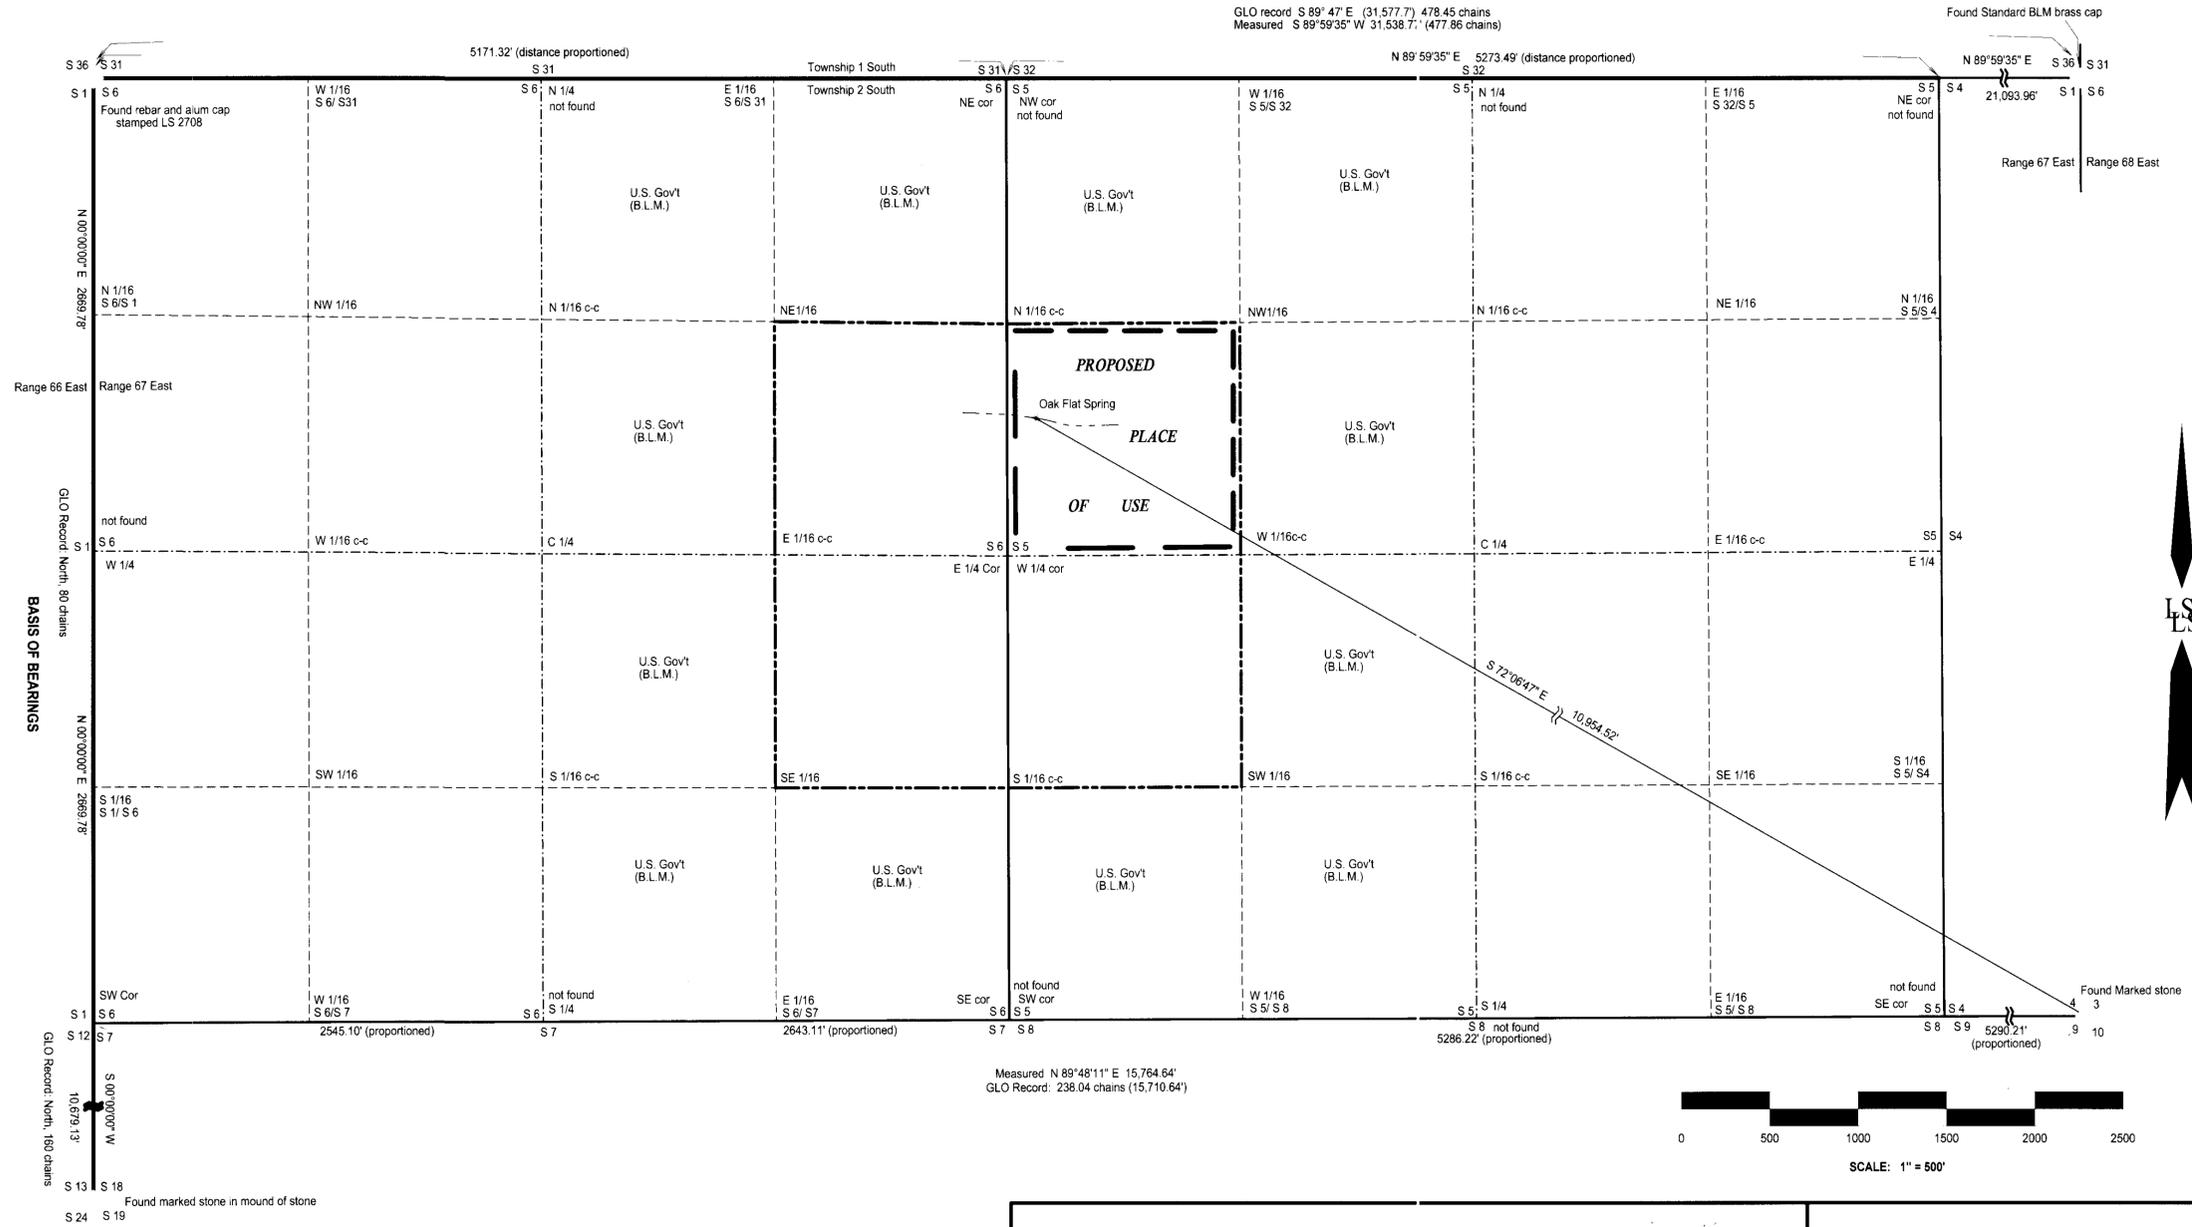

BASIS OF BEARINGS
Bearings of this map are based on the General Land Office Survey Plat and notes of the west line of Township 2 North, Range 67 East M.D.M. from the southwest corner of Section 18 to the northwest corner of Section 6 as shown.

STATE ENGINEER'S USE	<p>FILED AUG 30 2012 STATE ENGINEER'S OFFICE</p>	<p>Map To Accompany Application to Appropriate Water</p> <p>For Quasi Municipal Use</p> <p>By Tony and Vickie Cornelius</p> <p>From <u>Oak Flat</u> Spring</p> <p>In Lincoln County, Nevada</p>
----------------------	---	--