


6
B

EXHIBIT 1A: LOCATION OF PROPOSED POINT OF DIVERSION

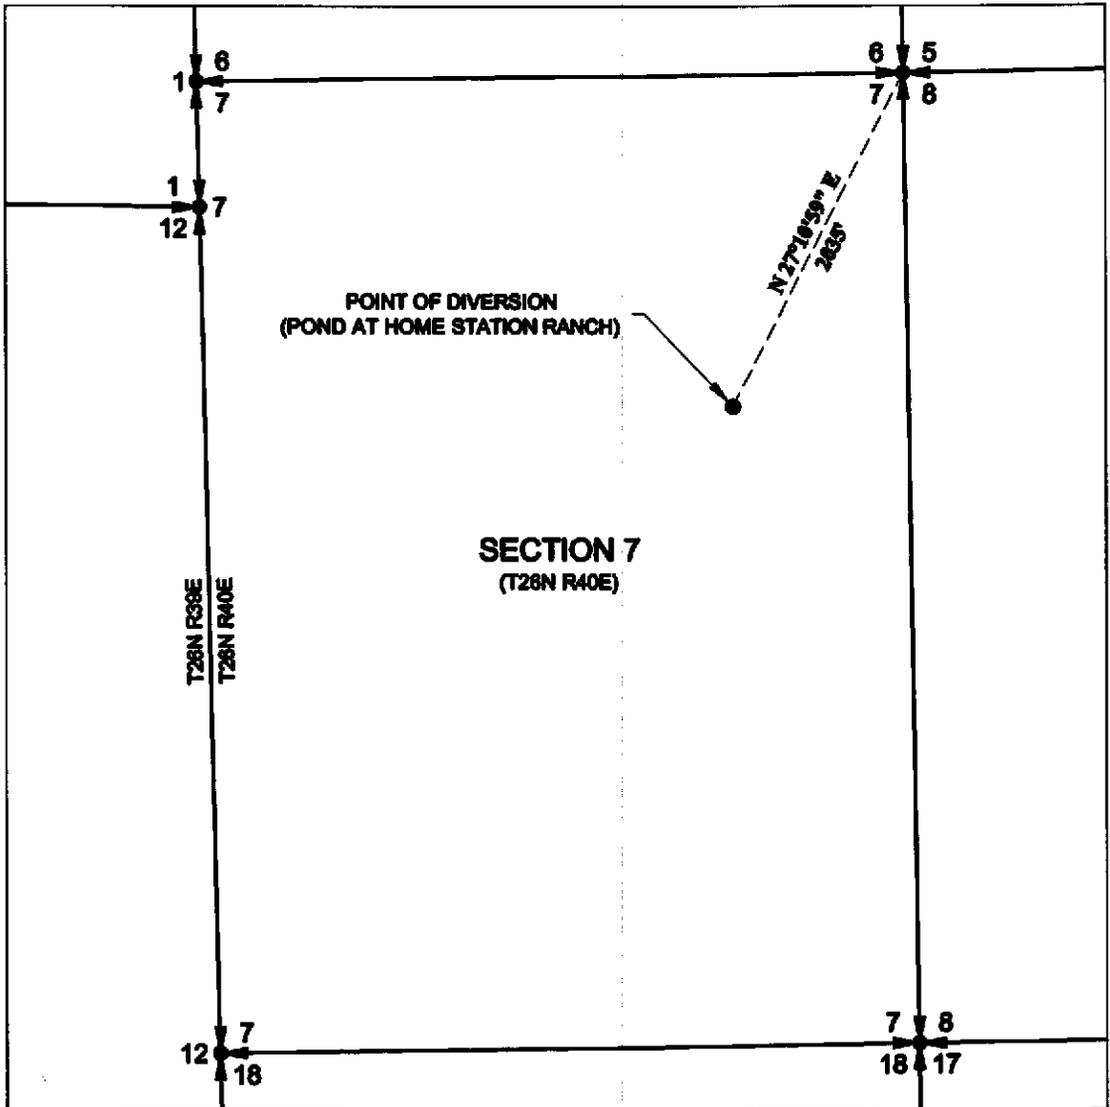

1" = 1000'

US GEOMATICS OF RENO, NEVADA, BY REQUEST OF ORMAT NEVADA, HAS DETERMINED A PROPOSED POINT OF DIVERSION AT HOME STATION RANCH TO BE LOCATED AT THE FOLLOWING POINT: SE1/4 NE1/4 SECTION 7, T.26N., R.40E., M.D.M., FROM WHICH THE NORTHEAST CORNER OF SAID SECTION 7 BEARS N27°10'59"E A DISTANCE OF 2035'.

I HEREBY CERTIFY THAT THIS PLAT REPRESENTS THE CORRECT POSITION OF THE PROPOSED POINT OF DIVERSION.

FILED
MAR 13 2009
STATE ENGINEER'S OFFICE

2009 MAR 13 PM 12:45

GLEN C. ARMSTRONG
STATE WATER RIGHTS SURVEYOR NO. 1140

82077T80317T 78941T78154T

3

80995T • 80317T • 82077T


FILED
MAR 13 2009
STATE ENGINEERS OFFICE

T281
R40.

T271
R40

T261
R40

82022T

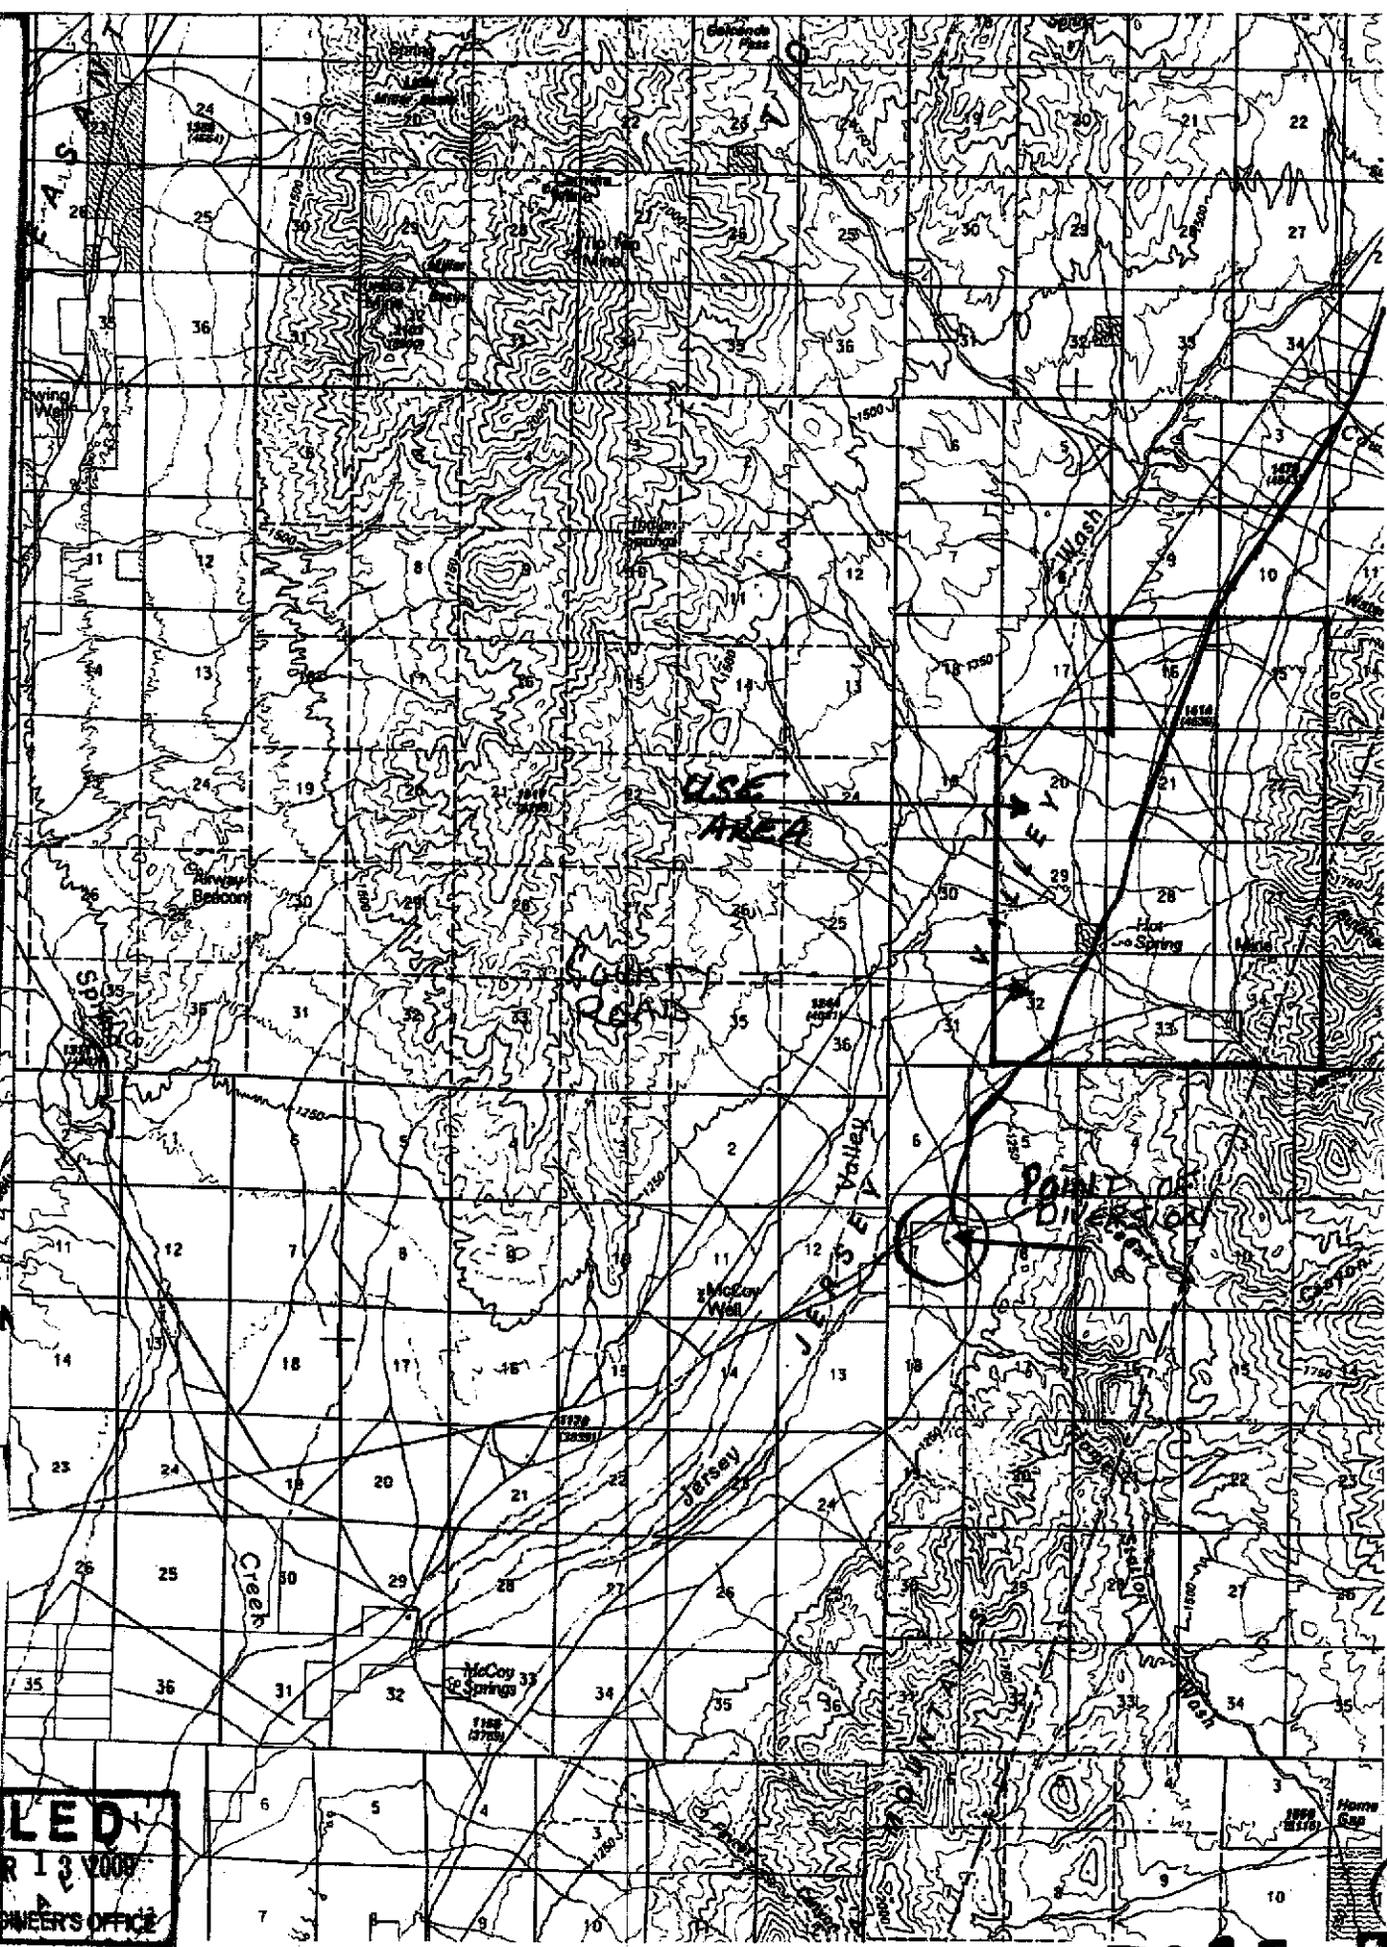

79495T 78941T also includes portions of the county road 78154T depicted by heavy red line. MB