

SE1/4 OF SECTION 29, T.26N., R.38E. M.D.B.&M.

STATE OF NEVADA
COUNTY OF HUMBOLDT

I, JOHN H. MILTON III, being first duly sworn, depose and say that this map, consisting of 1 sheet, numbered from 1 to 1, inclusive, has been correctly drawn to the designated scale from field notes of a survey made by me, or under my supervision and direction, between the 26th day of July, 2012 and the 27th day of July, 2012; that it truly and correctly represents the proposed location and extent of the works used to divert water from SEVEN DEVILS (SOU) HOT SPRINGS in Pershing County, Nevada by MIKE AND BARBARA STREMLER, for irrigation use under Proof 09887. That the proposed point of diversion, the approximate location and size of the diverting channel or other conduit, the place and manner of use, and the location and names of all other works or streams which are crossed by, or connected with the said works, are fully and correctly designated thereon.



State Water Right Surveyor No. 573

Subscribed and sworn to before me this 20th day of August, 2012.

Doris A. Twichell
DORIS A. TWICHELL, Notary Public in and for Humboldt County, State of Nevada
My commission expires: May 28th, 2013





LEGEND

- ◊ Indicates a section corner, an iron pin with a B.L.M. brass cap, unless otherwise noted.
- ◆ Indicates a 1/4 section corner, an iron pin with a B.L.M. brass cap, unless otherwise noted.
- Indicates the boundary of the proposed place of use

BASIS OF BEARINGS

The information for preparing this plat was taken from the dependent Resurvey Plat of T.26N., R.38E., M.D.B. & M., dated May 11th, 1977. The line between the NE corner of Section 29 and the NW corner of Section 32 is S 89°47'W.

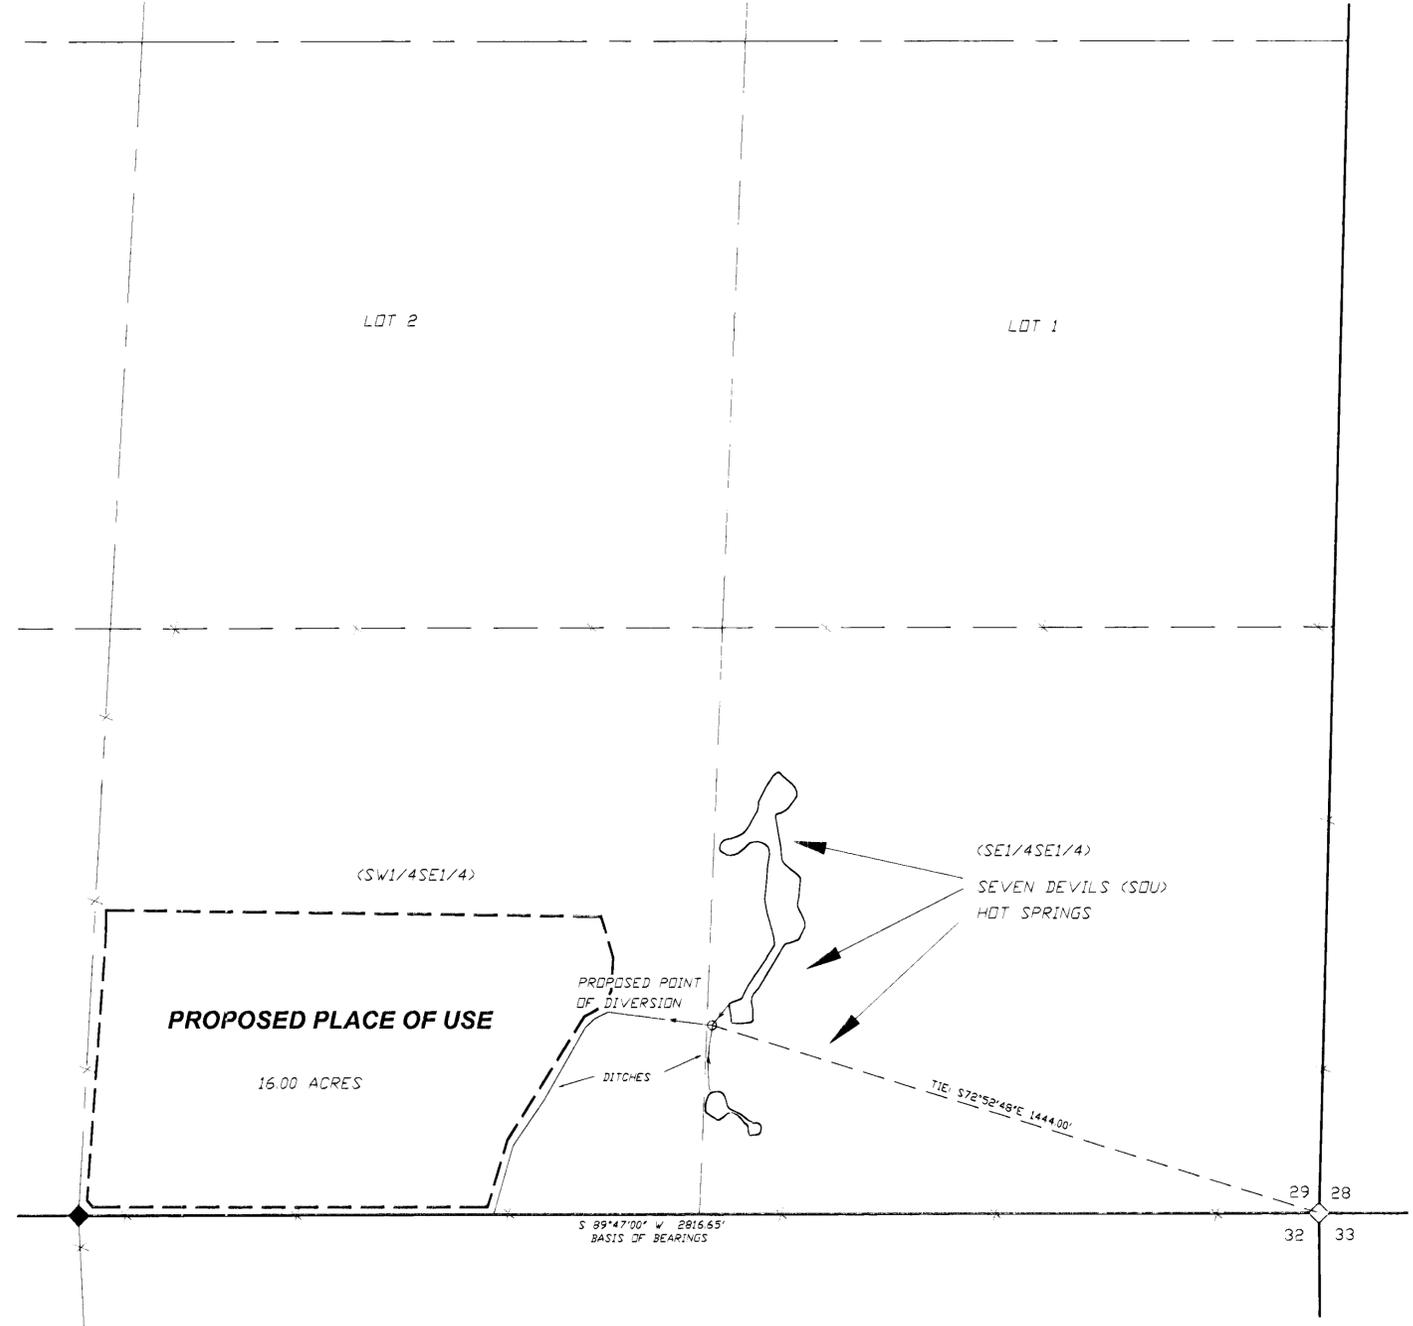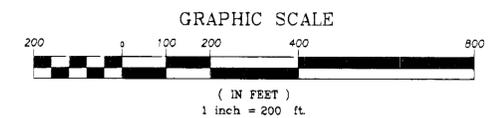

DM DESERT MOUNTAIN SURVEYING
Land • Water Rights • Boundary
146 West Second Street, Winnemucca NV 89445
775-623-4414 FAX 775-623-5621 E-MAIL dm@winnemucca.net

STATE ENGINEER'S USE

35073
FILED
AUG 21 2012
COUNTY CLERK'S OFFICE
HUMBOLDT COUNTY, NEVADA

— Map To Accompany —
APPLICATION TO CHANGE THE PLACE OF USE, THE POINT OF DIVERSION AND THE MANNER OF USE OF A PORTION OF PROOF 09887

— For —
IRRIGATION USE
— From —
SEVEN DEVILS (SOU) HOT SPRINGS

BY MIKE AND BARBARA STREMLER
IN PERSHING COUNTY, NEVADA

V09887 V04741 82078