



HIGH DESERT ENGINEERING & SURVEYING LLC
 CONSULTING ENGINEERING & SURVEYING
 640 IDAHO STREET
 ELKO, NEVADA 89801
 (775) 738-4053

W212023

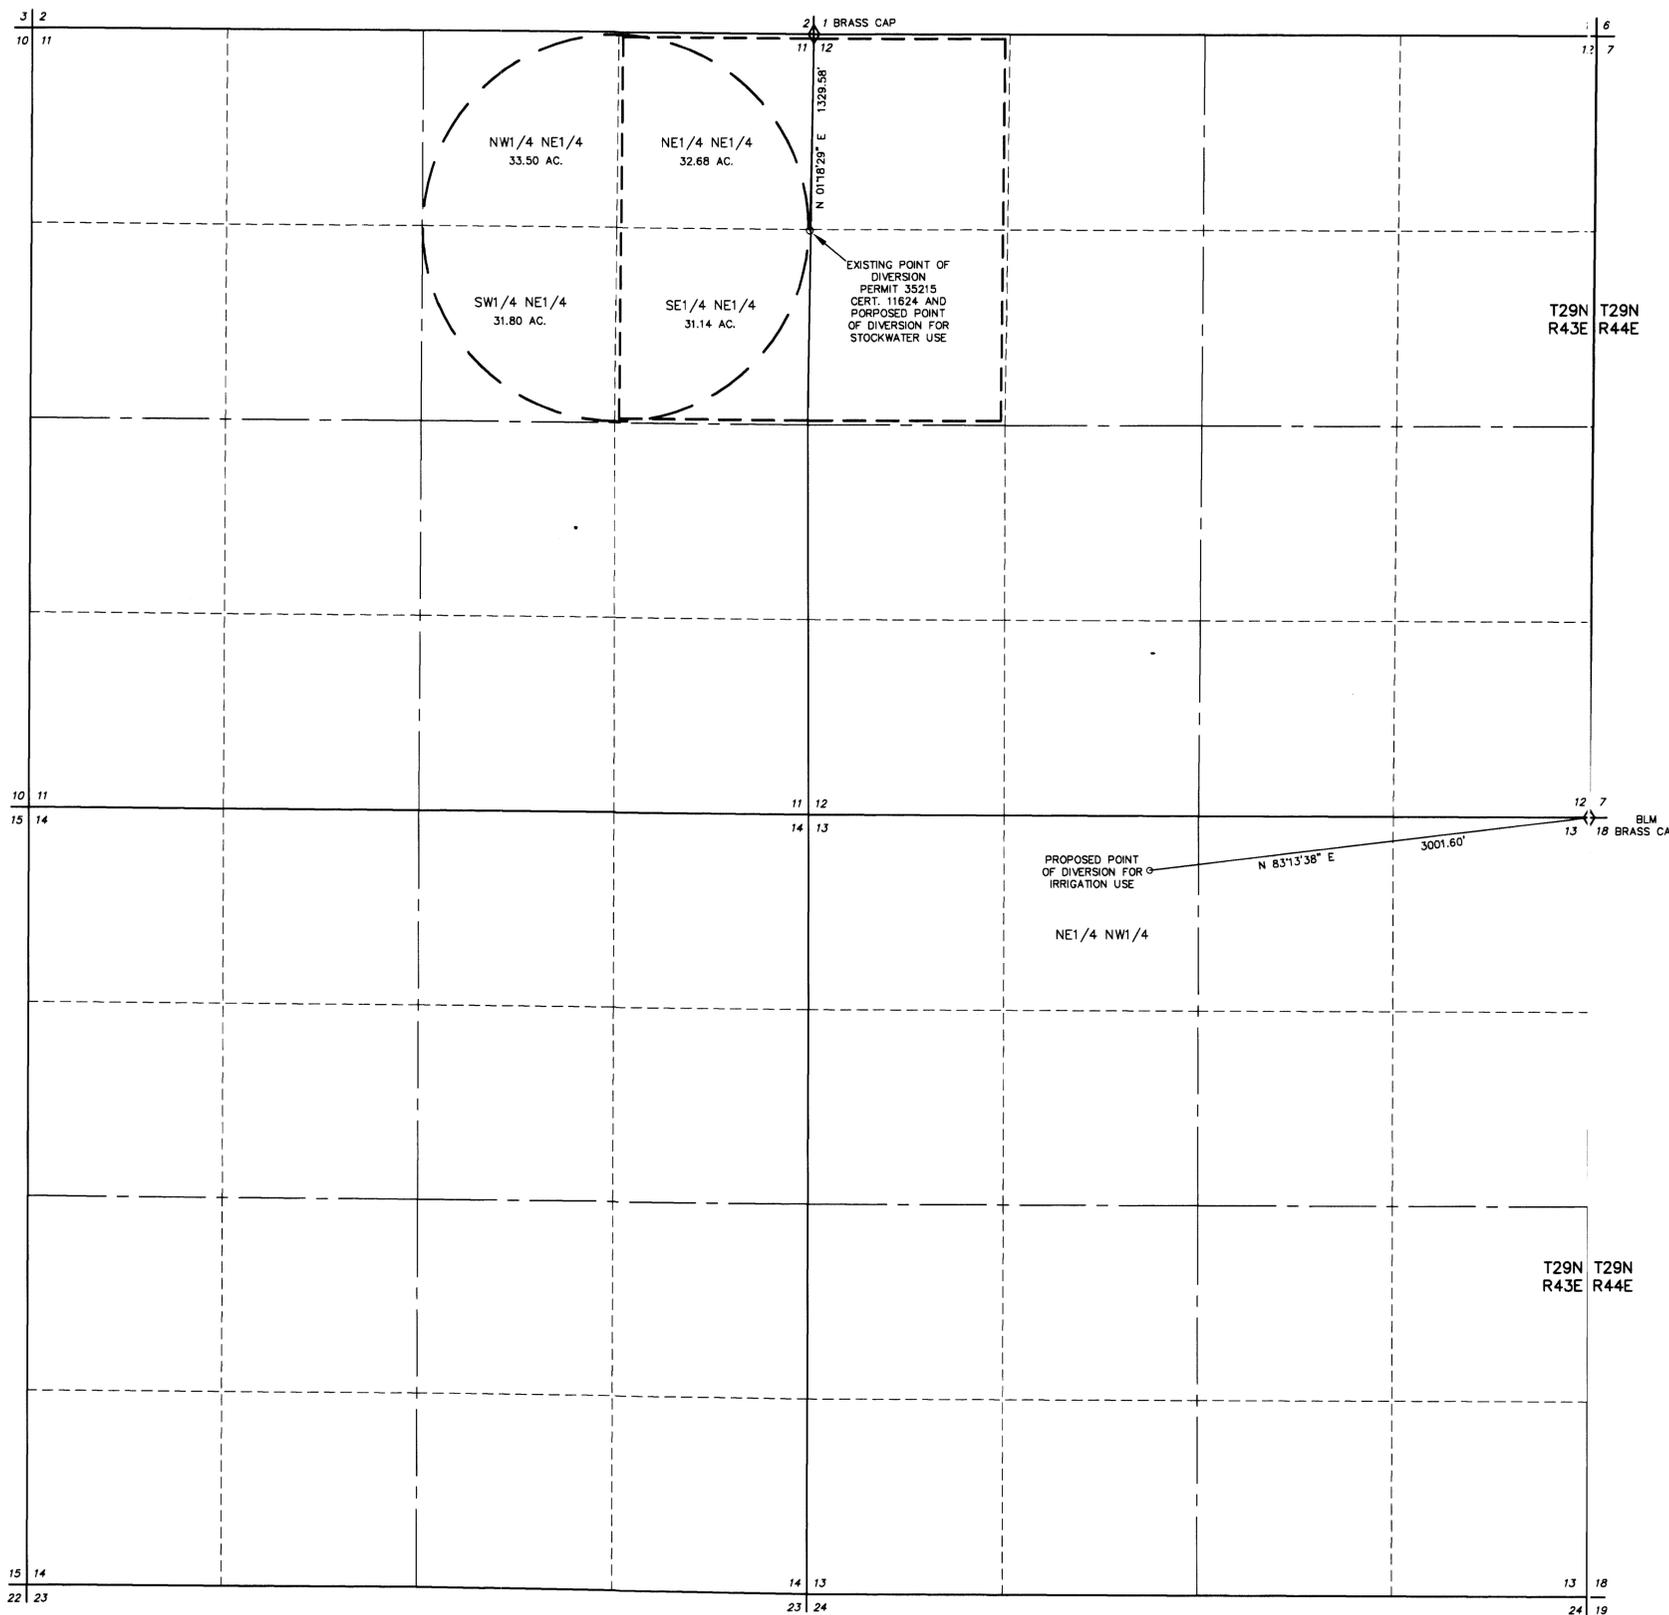

STATE OF NEVADA }
 COUNTY OF ELKO } SS.

I, ROBERT E. MORLEY, BEING FIRST DULY SWORN, DEPOSE AND SAY THAT THIS MAP, CONSISTING OF 1 SHEET, NUMBERED FROM 1 TO 1, INCLUSIVE, HAS BEEN CORRECTLY DRAWN TO THE DESIGNATED SCALE FROM FIELD NOTES OF A SURVEY MADE BY ME, OR UNDER MY SUPERVISION AND DIRECTION, BETWEEN THE 9TH DAY OF AUGUST, 2012, AND THE 10TH DAY OF AUGUST, 2012; THAT IT TRULY AND CORRECTLY REPRESENTS THE PROPOSED LOCATION AND EXTENT OF THE WORKS USED TO DIVERT WATER FROM UNDERGROUND, IN LANDER COUNTY, NEVADA, BY HENRY A. FILIPPINI AND MARIAN FILIPPINI AS TRUSTEES OF THE HANK & MARIAN FILIPPINI FAMILY TRUST DATED DECEMBER 22, 2003, FOR IRRIGATION AND STOCKWATER PURPOSES. THAT THE PROPOSED POINT OF DIVERSION, THE APPROXIMATE LOCATION AND SIZE OF THE DIVERTING CHANNEL OR OTHER CONDUIT, ALL RESERVOIRS OR BASINS, THE LOCATION AND NAMES OF ALL OTHER WORKS WHICH WILL CROSS OR CONNECT WITH THE PROPOSED WORKS, AND THE BOUNDARY OF ALL LANDS, SHOWING BY 40-ACRE SUBDIVISIONS THE AREAS PROPOSED TO BE SERVED, ARE FULLY AND CORRECTLY DESIGNATED THEREON.

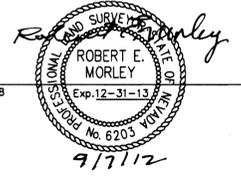

STATE WATER RIGHT SURVEYOR NO. 668


SUBSCRIBED AND SWORN TO BEFORE ME
 THIS 7th DAY OF September, 2012.

Charlene A. Jones
 NOTARY PUBLIC IN AND FOR ELKO COUNTY, NEVADA.
 MY COMMISSION EXPIRES: Feb. 8, 2014



- LEGEND**
- ◊ = FOUND SECTION CORNER AS NOTED
 - — — — — = PROPOSED AND EXISTING PLACE OF USE PERMIT 35215, CERTIFICATE NO. 11624
 - - - - - = PROPOSED PLACE OF USE FOR STOCKWATER USE

BASIS OF BEARINGS: G.P.S. WITH THE ACCURACY OF 1 CENTIMETER PLUS OR MINUS 2 PARTS PER MILLION HORIZONTAL. THE DATUM USED WAS WGS84.

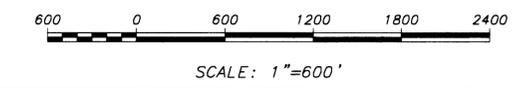

STATE ENGINEERS USE

FILED
 SEP 19 2012
 ELKO COUNTY, NEVADA

MAP TO ACCOMPANY APPLICATION TO APPROPRIATE WATER FOR STOCKWATER USE AND MAP TO ACCOMPANY APPLICATION TO CHANGE THE POINT OF DIVERSION UNDER PERMIT 35215, CERTIFICATE 11624 FOR IRRIGATION USE BY HENRY A. FILIPPINI AND MARIAN FILIPPINI AS TRUSTEES OF THE HANK & MARIAN FILIPPINI FAMILY TRUST DATED DECEMBER 22, 2003 FROM AN UNDERGROUND SOURCE IN LANDER COUNTY NEVADA