



PORTION OF SECTION 10 TOWNSHIP 21 SOUTH, RANGE 61 EAST, M.D.B.&M.

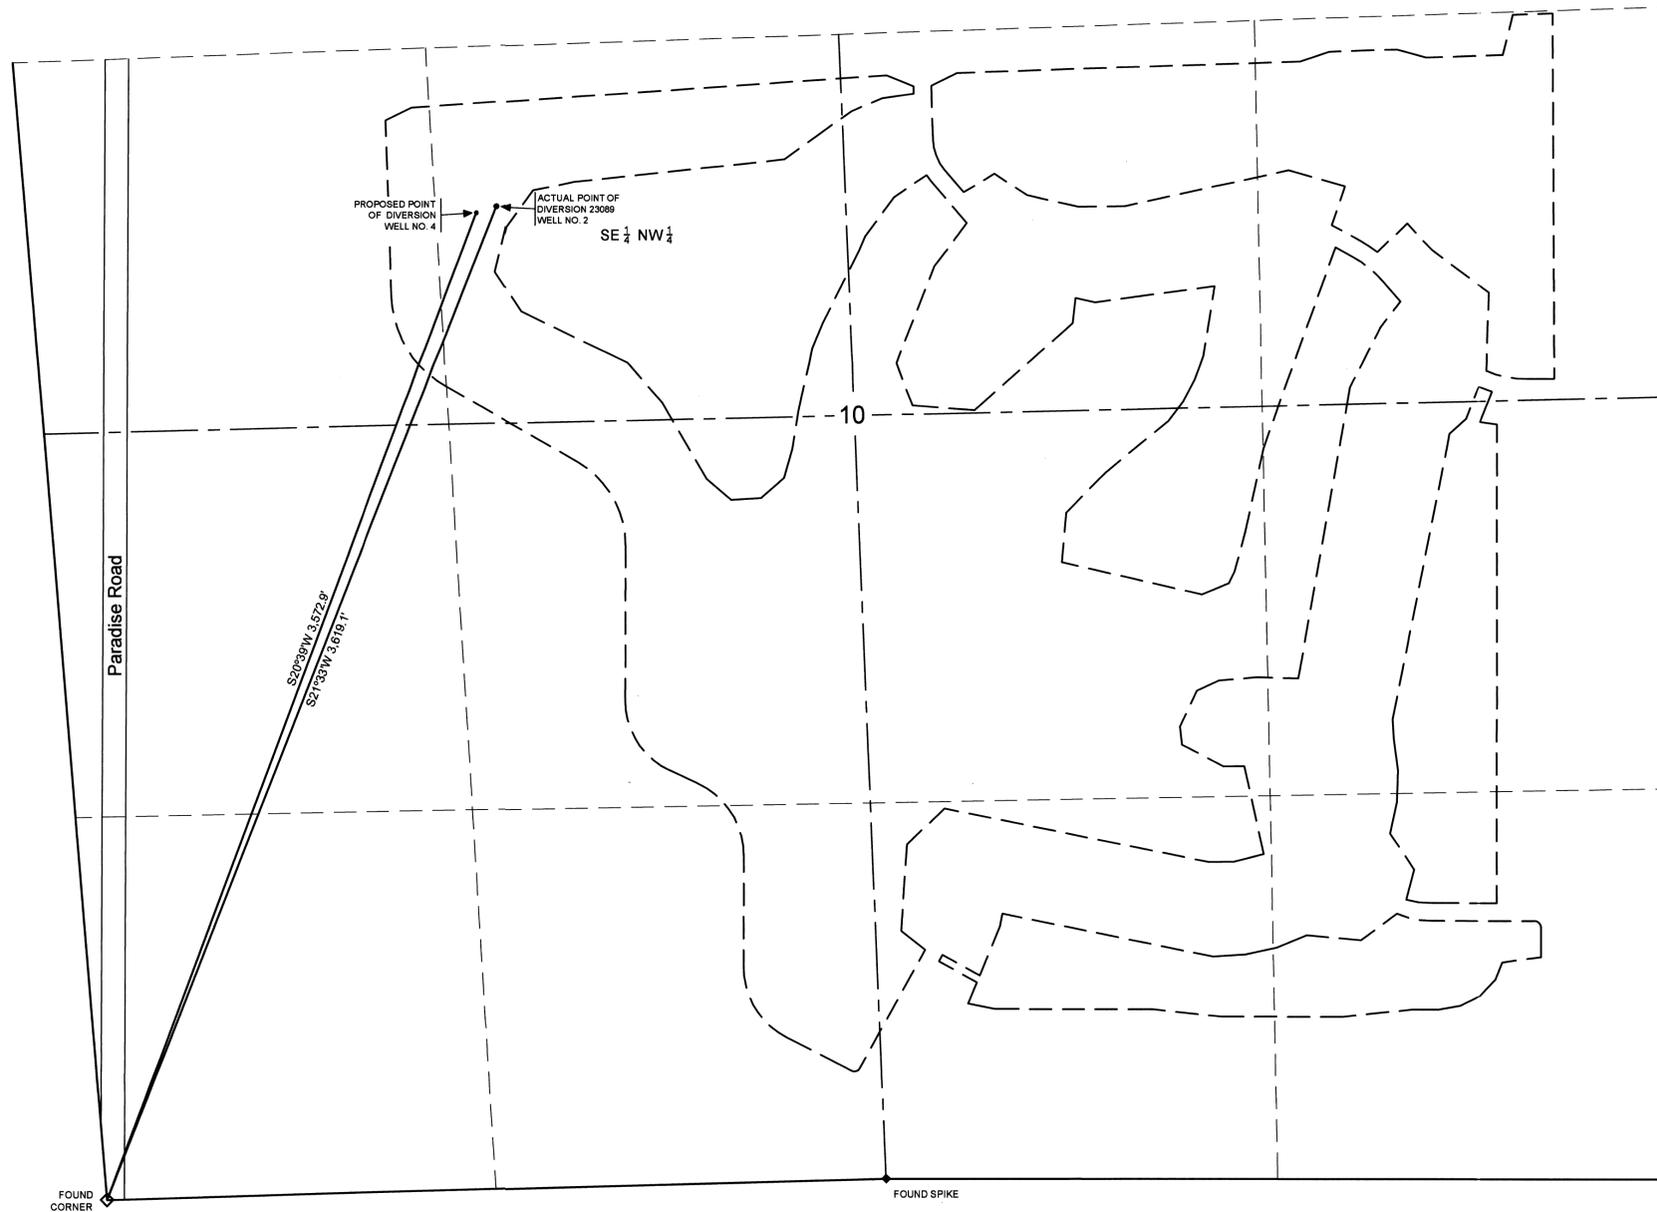

PROPOSED PLACE OF USE
BEING A PORTION OF SECTION 10 LOCATED WITHIN
TOWNSHIP 21 SOUTH, RANGE 61 EAST, M.D.B.&M.
CLARK COUNTY, NEVADA



GRAPHIC SCALE

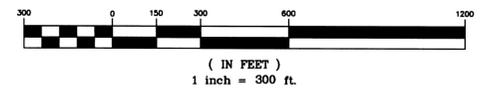

Hydrotech Consulting Services, LLC
4280 North Tioga Way
Las Vegas, Nevada 89129

LEGEND

- 1/4 CORNER (OR 1/16 CORNER) FOUND AS SHOWN
- SECTION CORNER FOUND AS SHOWN
- EXISTING AND PROPOSED PLACE OF USE
- SECTION LINE
- 1/4 SECTION LINE
- 1/16 SECTION LINE

BASIS OF BEARING

SOUTH 88°29'56" WEST - BEING THE SOUTH LINE OF THE SOUTHWEST QUARTER (SW1/4) OF SECTION 10, TOWNSHIP 21 SOUTH, RANGE 61 EAST, M.D.B.&M., CLARK COUNTY, NEVADA AS SHOWN ON RECORD OF SURVEY FILE 1, PAGE 25 IN THE OFFICE OF THE CLARK COUNTY RECORDER, CLARK COUNTY, NEVADA

STATE ENGINEER'S USE



MAP

TO ACCOMPANY TEMPORARY APPLICATION
TO CHANGE A PORTION OF THE POINT OF
DIVERSION AND PLACE OF USE
UNDER PERMIT 23089, CERTIFICATE 7453
FOR RECREATIONAL (GOLF COURSE) PURPOSES
FROM AN UNDERGROUND SOURCE
IN CLARK COUNTY, NEVADA
BY NEW LAS VEGAS COUNTRY CLUB

82116 T