


PORTION OF SECTION 10 TOWNSHIP 21 SOUTH, RANGE 61 EAST, M.D.B.&M.

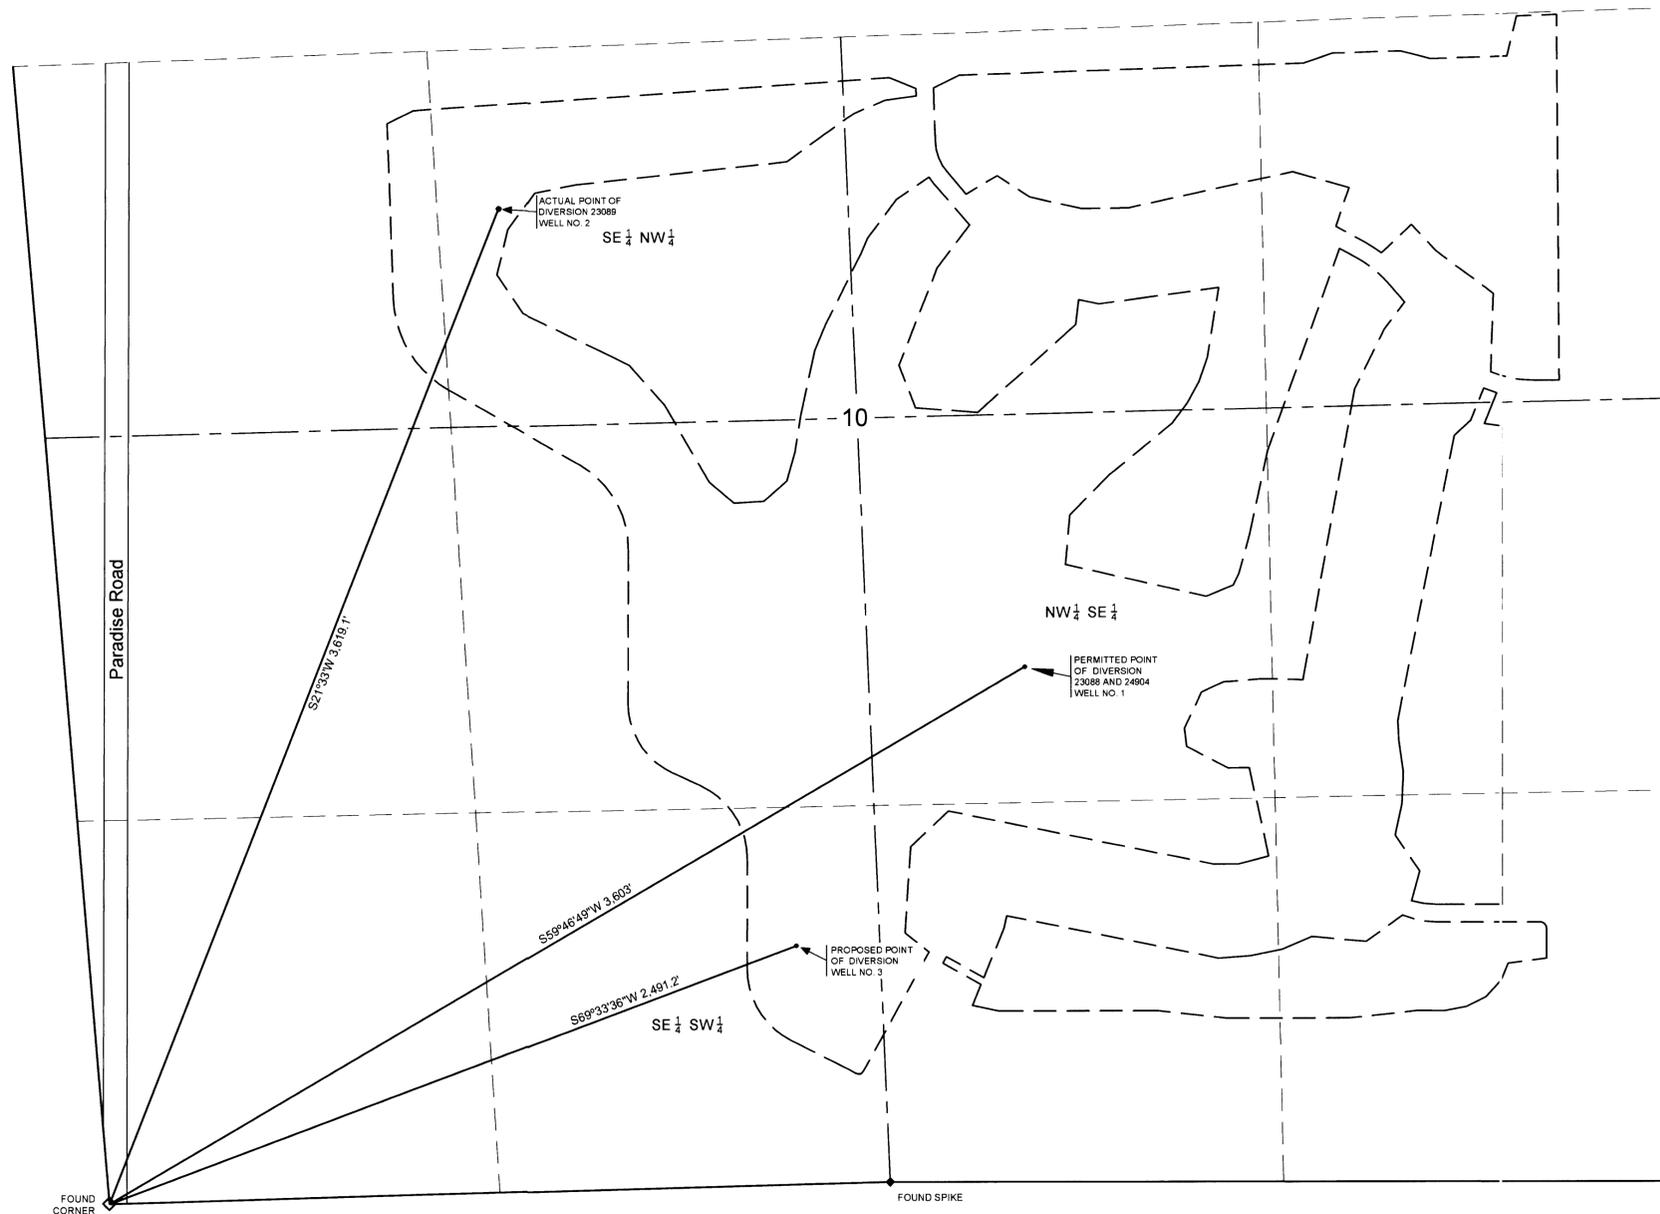


PROPOSED PLACE OF USE
BEING A PORTION OF SECTION 10 LOCATED WITHIN
TOWNSHIP 21 SOUTH, RANGE 61 EAST, M.D.B.&M.
CLARK COUNTY, NEVADA

STATE OF NEVADA)
) S.S.
COUNTY OF CLARK)


I, ROBERT COACHE, P.E., BEING FIRST DULY SWORN, DEPOSE AND SAY THAT THIS MAP CONSISTING OF ONE SHEET, HAS BEEN CORRECTLY DRAWN TO THE DESIGNATED SCALE FROM FIELD NOTES OF A SURVEY MADE BY ME, OR UNDER MY SUPERVISION AND DIRECTION ON THE 26TH DAY OF JUNE, 2012, THAT IT TRULY AND CORRECTLY REPRESENTS THE EXISTING AND PROPOSED LOCATION AND EXTENT OF THE WORKS USED TO DIVERT WATER FROM AN UNDERGROUND SOURCE IN CLARK COUNTY, NEVADA BY NEW LAS VEGAS COUNTRY CLUB FOR RECREATIONAL (GOLF COURSE) PURPOSES, THAT THE PROPOSED POINT OF DIVERSION AND PLACE OF USE ARE FULLY AND CORRECTLY DESIGNATED HEREON.

Robert Coache, P.E.
ROBERT COACHE, P.E.
STATE WATER RIGHT SURVEYOR
CERTIFICATE No. 1005

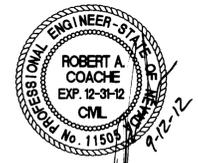

SUBSCRIBED AND SWORN TO BEFORE ME THIS 12 DAY OF SEPTEMBER 2012

Tina A. Geter
FOR SAID COUNTY AND STATE
MY APPOINTMENT EXPIRES 07-12-13

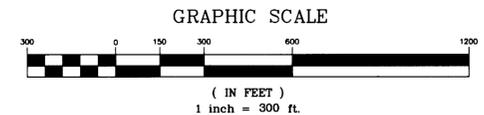

Hydrotech Consulting Services, LLC
4280 North Tioga Way
Las Vegas, Nevada 89129

LEGEND

- 1/4 CORNER (OR 1/16 CORNER) FOUND AS SHOWN
- SECTION CORNER FOUND AS SHOWN
- EXISTING AND PROPOSED PLACE OF USE
- SECTION LINE
- 1/4 SECTION LINE
- 1/16 SECTION LINE

BASIS OF BEARING

SOUTH 88°29'56" WEST - BEING THE SOUTH LINE OF THE SOUTHWEST QUARTER (SW1/4) OF SECTION 10, TOWNSHIP 21 SOUTH, RANGE 61 EAST, M.D.B.&M., CLARK COUNTY, NEVADA AS SHOWN ON RECORD OF SURVEY FILE 1, PAGE 25 IN THE OFFICE OF THE CLARK COUNTY RECORDER, CLARK COUNTY, NEVADA

STATE ENGINEER'S USE

82117



MAP

TO ACCOMPANY APPLICATION TO CHANGE THE POINT OF DIVERSION AND PLACE OF USE UNDER PERMIT 23089, CERTIFICATE 7453 FOR RECREATIONAL (GOLF COURSE) PURPOSES FROM AN UNDERGROUND SOURCE IN CLARK COUNTY, NEVADA BY NEW LAS VEGAS COUNTRY CLUB