


09/24/2012 W:\Wendover\Water Rights\Pilot Valley Applications\Drawings\State Engineer Pilot 1.dwg

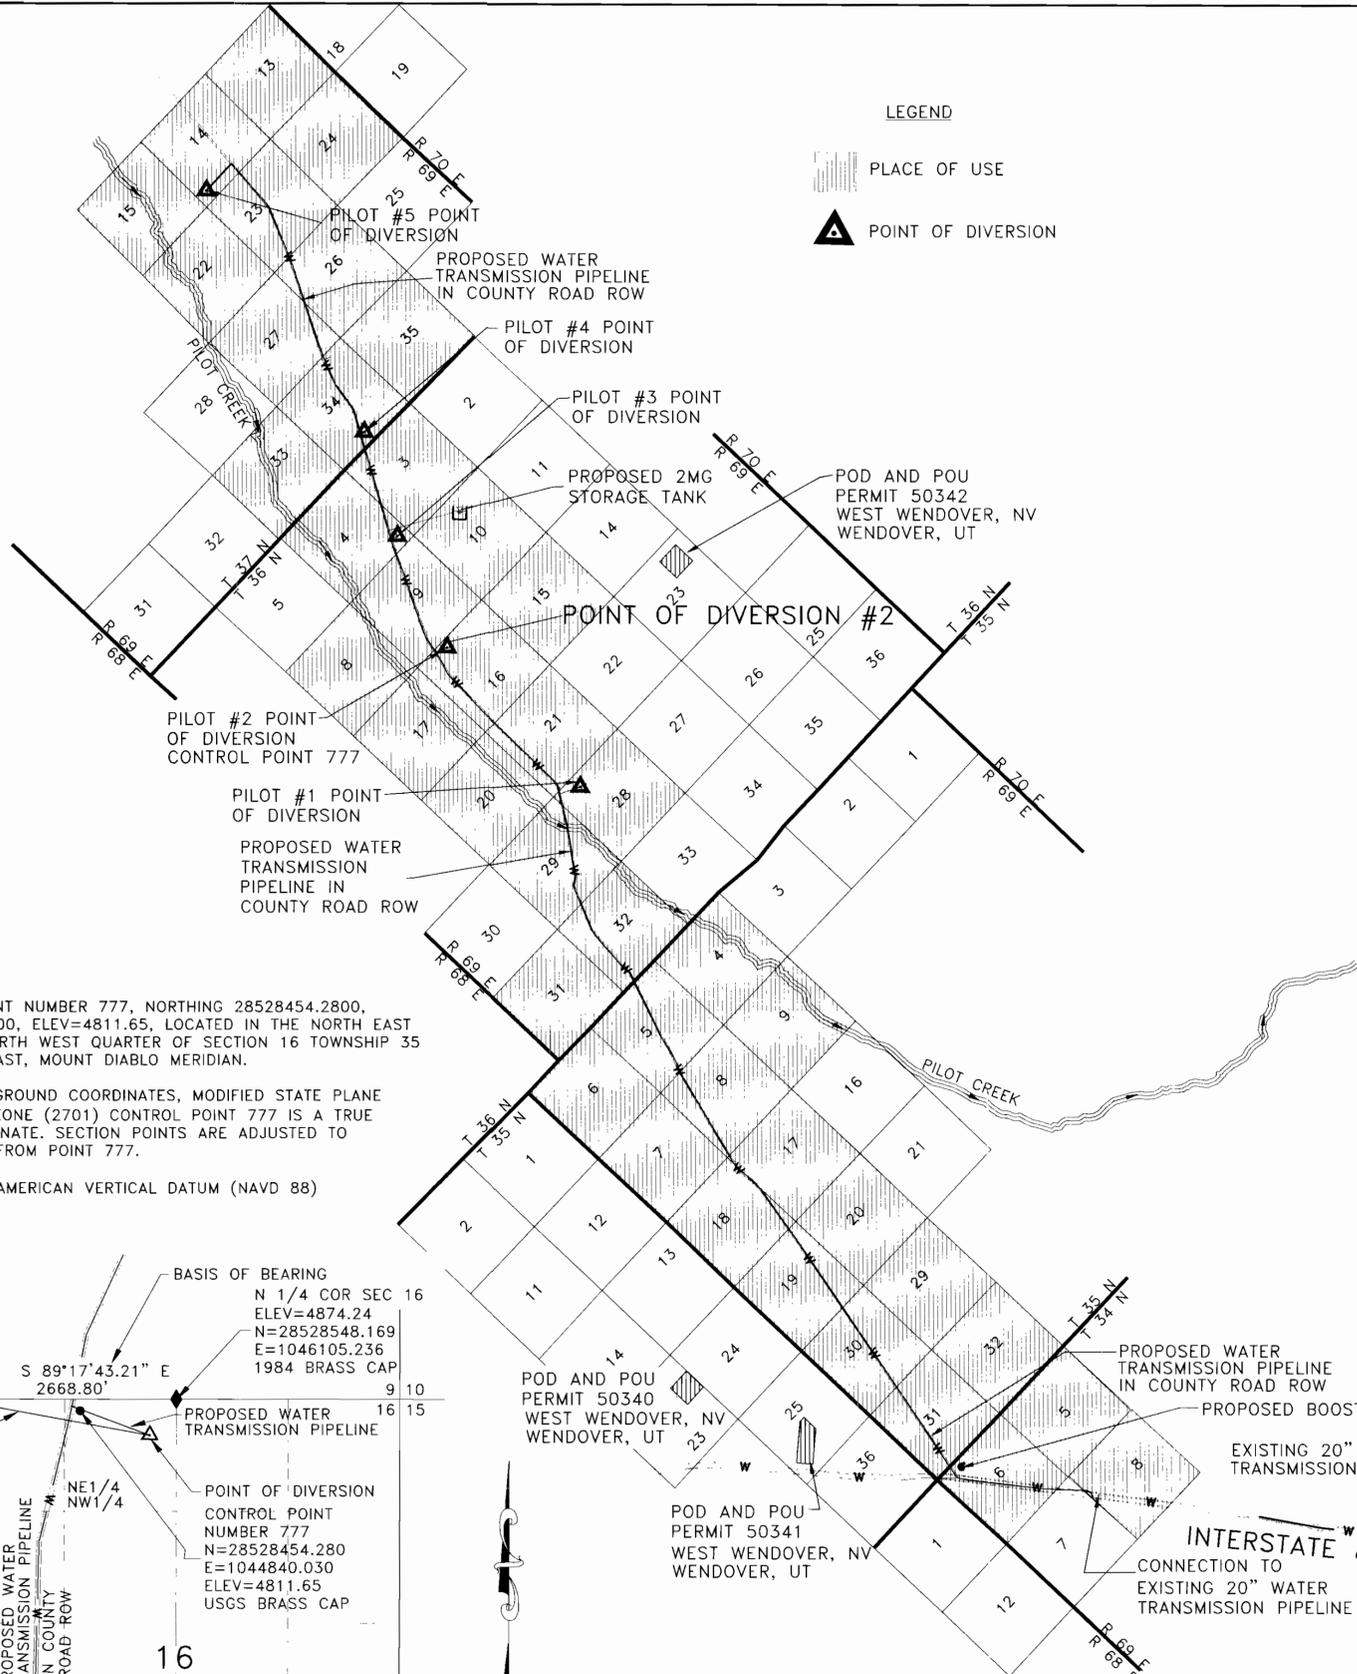

LEGEND

- PLACE OF USE
- POINT OF DIVERSION


STATE OF NEVADA }
COUNTY OF ELKO }SS

I, Craig G. Neeley, being first duly sworn, depose and say that this map has been correctly drawn to the designated scale from field notes of a survey made by me, or under my supervision and direction on the 8th day of November, 2012, and that it truly and correctly represents the proposed location and extent of the works used to divert water from an UNDERGROUND SOURCE in ELKO COUNTY, NEVADA by the CITY OF WEST WENDOVER, NEVADA and the CITY OF WENDOVER, UTAH for MUNICIPAL AND DOMESTIC PURPOSES. That the proposed point of diversion, the approximate location and size of the diverting channel or other conduit, the place and manner of use, and location and names of all other streams which are crossed by, or connected with the said works, are fully and correctly designated thereon.

Craig G. Neeley
11/08/12

Exp. 12/31/13
State Water Right Surveyor No. 1084

Subscribed and sworn to before me this 8th day of November, 2012.
Notary Public in and for Elko County, Nevada.
My commission expires December 15, 2013

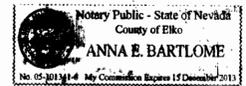

Anna E. Bartlome
Notary Public

CONTROL POINT: POINT NUMBER 777, NORTHING 28528454.2800, EASTING 1044840.0300, ELEV=4811.65, LOCATED IN THE NORTH EAST QUARTER OF THE NORTH WEST QUARTER OF SECTION 16 TOWNSHIP 35 NORTH, RANGE 69 EAST, MOUNT DIABLO MERIDIAN.

COORDINATE BASIS: GROUND COORDINATES, MODIFIED STATE PLANE GRID NEVADA EAST ZONE (2701) CONTROL POINT 777 IS A TRUE STATE PLANE COORDINATE. SECTION POINTS ARE ADJUSTED TO GROUND DISTANCES FROM POINT 777.

ELEVATIONS: NORTH AMERICAN VERTICAL DATUM (NAVD 88)

FOUND CORNER
NW COR SEC 16
ELEV=4771.15
N=28528581.237
E=1043416.637
1984 BRASS CAP

BASIS OF BEARING
N 1/4 COR SEC 16
ELEV=4874.24
N=28528548.169
E=1046105.236
1984 BRASS CAP

S 89°17'43.21" E
2668.80'

PROPOSED WATER TRANSMISSION PIPELINE

N79°41'42.55"W
2236.07'

POINT OF DIVERSION
CONTROL POINT
NUMBER 777
N=28528454.280
E=1044840.030
ELEV=4811.65
USGS BRASS CAP

NE 1/4
NW 1/4

PROPOSED WATER TRANSMISSION PIPELINE IN COUNTY ROAD ROW

N00°05'22.86"W
2662.80'

W 1/4 COR
SEC 16
ELEV=4754.60
1984 BRASS
CAP

16
T 36 N
R 69 E
M.D.B.&M (NEVADA)


0 1000 2000
Scale in Feet



533 W. 2600 S., SUITE 275 BOUNTIFUL, UT 84010
PHONE (801) 299-1327 FAX (801) 299-0153


PROPOSED WATER TRANSMISSION PIPELINE IN COUNTY ROAD ROW
PROPOSED BOOSTER PUMP STATION
EXISTING 20" WATER TRANSMISSION PIPELINE
INTERSTATE 80
CONNECTION TO EXISTING 20" WATER TRANSMISSION PIPELINE

0 5000 10,000
Scale in Feet

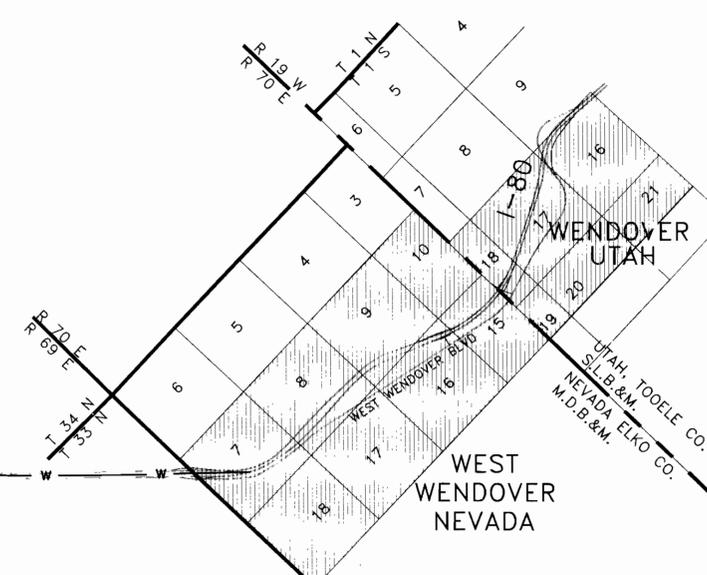

POINT OF DIVERSION #2

STATE ENGINEER'S USE

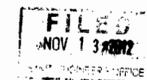

MAP TO ACCOMPANY APPLICATION TO APPROPRIATE WATER

MUNICIPAL AND DOMESTIC USES
CITY OF WEST WENDOVER, NEVADA
CITY OF WENDOVER, UTAH
UNDERGROUND SOURCES
ELKO COUNTY, NEVADA
TOOELE COUNTY, UTAH