


09/24/2012, W:\Wendover\Water\Rights\Pilot Valley Applications\Drawings\State Engineer File\* 1.dwg

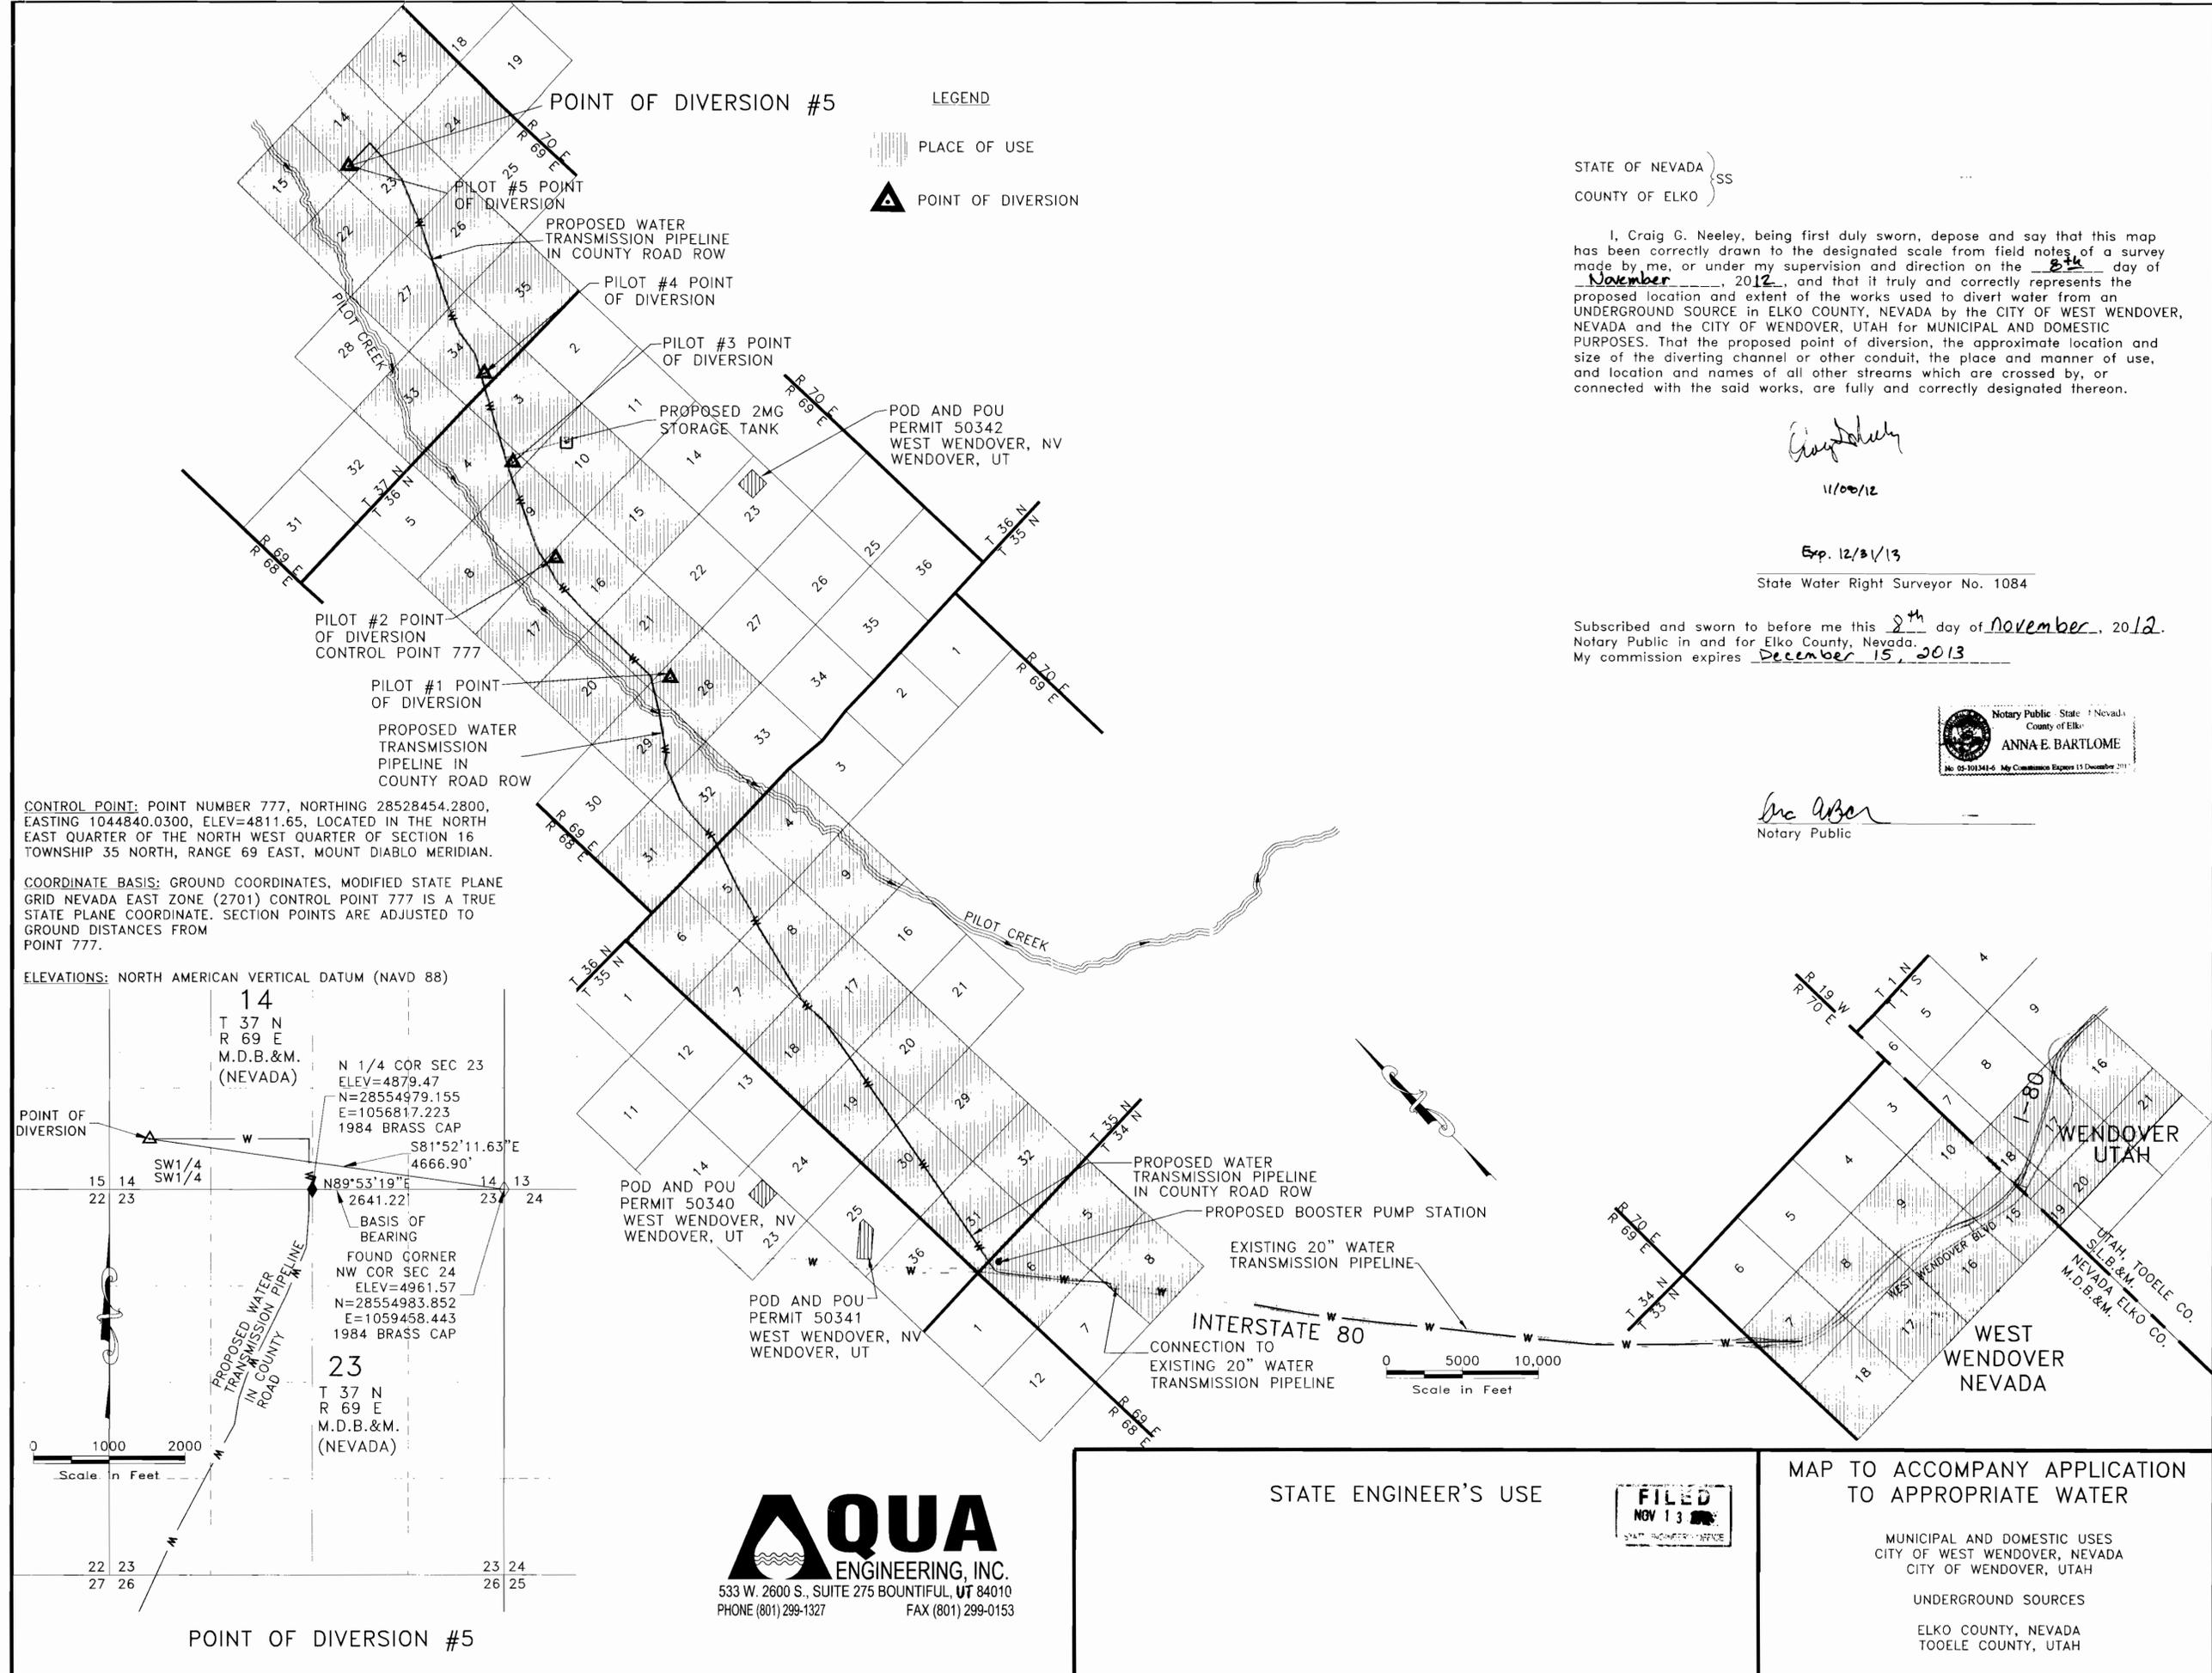

**LEGEND**

PLACE OF USE

POINT OF DIVERSION


STATE OF NEVADA }  
COUNTY OF ELKO }

I, Craig G. Neeley, being first duly sworn, depose and say that this map has been correctly drawn to the designated scale from field notes of a survey made by me, or under my supervision and direction on the 2<sup>th</sup> day of November, 2012, and that it truly and correctly represents the proposed location and extent of the works used to divert water from an UNDERGROUND SOURCE in ELKO COUNTY, NEVADA by the CITY OF WEST WENDOVER, NEVADA and the CITY OF WENDOVER, UTAH for MUNICIPAL AND DOMESTIC PURPOSES. That the proposed point of diversion, the approximate location and size of the diverting channel or other conduit, the place and manner of use, and location and names of all other streams which are crossed by, or connected with the said works, are fully and correctly designated thereon.

*Craig G. Neeley*  
11/06/12

Exp. 12/31/13  
State Water Right Surveyor No. 1084

Subscribed and sworn to before me this 2<sup>th</sup> day of November, 2012.  
Notary Public in and for Elko County, Nevada.  
My commission expires December 15, 2013

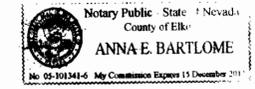


*Ann E. Bartlome*  
Notary Public

CONTROL POINT: POINT NUMBER 777, NORTING 28528454.2800, EASTING 1044840.0300, ELEV=4811.65, LOCATED IN THE NORTH EAST QUARTER OF THE NORTH WEST QUARTER OF SECTION 16 TOWNSHIP 35 NORTH, RANGE 69 EAST, MOUNT DIABLO MERIDIAN.

COORDINATE BASIS: GROUND COORDINATES, MODIFIED STATE PLANE GRID NEVADA EAST ZONE (2701) CONTROL POINT 777 IS A TRUE STATE PLANE COORDINATE. SECTION POINTS ARE ADJUSTED TO GROUND DISTANCES FROM POINT 777.

ELEVATIONS: NORTH AMERICAN VERTICAL DATUM (NAVD 88)

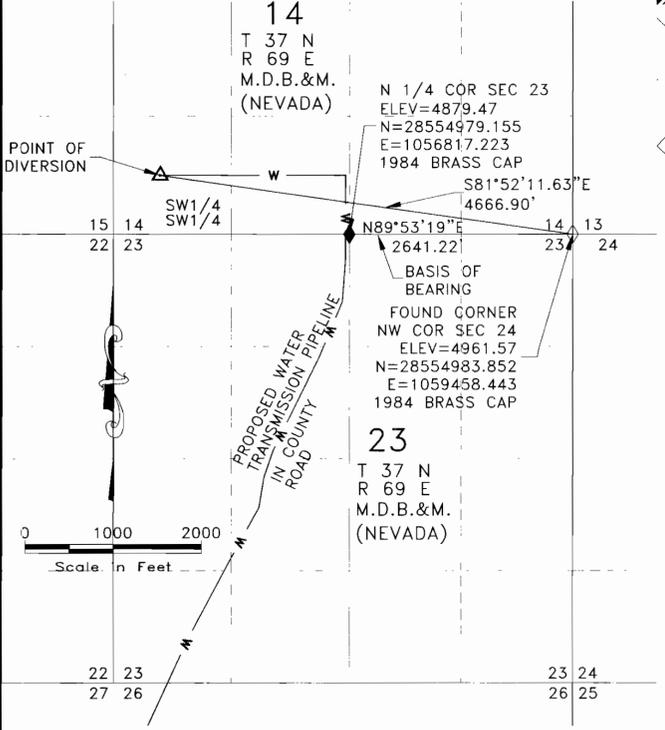


POD AND POU PERMIT 50340 WEST WENDOVER, NV WENDOVER, UT

POD AND POU PERMIT 50341 WEST WENDOVER, NV WENDOVER, UT

PROPOSED WATER TRANSMISSION PIPELINE IN COUNTY ROAD ROW


EXISTING 20" WATER TRANSMISSION PIPELINE

INTERSTATE 80 CONNECTION TO EXISTING 20" WATER TRANSMISSION PIPELINE

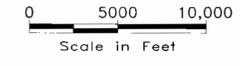

**AQUA**  
ENGINEERING, INC.  
533 W. 2600 S., SUITE 275 BOUNTIFUL, UT 84010  
PHONE (801) 299-1327 FAX (801) 299-0153

STATE ENGINEER'S USE

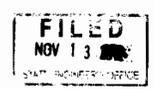

MAP TO ACCOMPANY APPLICATION TO APPROPRIATE WATER

MUNICIPAL AND DOMESTIC USES  
CITY OF WEST WENDOVER, NEVADA  
CITY OF WENDOVER, UTAH

UNDERGROUND SOURCES  
ELKO COUNTY, NEVADA  
TOOELE COUNTY, UTAH