


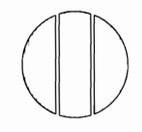

212 ELKS POINT ROAD, STE. 443
P.O. BOX 11796
ZEPHYRUS COVE, NEVADA 89448
PHONE: 775-988-7500

940 N. MINNESOTA STREET
CARSON CITY, NEVADA 89703
PHONE: 775-888-1600 FAX: 775-988-1656
WEB SITE: www.rchrv.com

ENGINEERING · PLANNING · RESOURCE MANAGEMENT
RESOURCE CONCEPTS, INC.



JOB NO. 06-215.6
DATE 10/3/12
DRAWN MLM
CHECKED KLS
REVISED

STATE OF NEVADA
COUNTY OF CARSON CITY S.S.

I, BRUCE R. SCOTT, BEING FIRST DULY SWORN, DEPOSE AND SAY THAT THIS MAP, CONSISTING OF ONE SHEET, NUMBERED FROM 1 TO 1, INCLUSIVE, HAS BEEN CORRECTLY DRAWN TO THE DESIGNATED SCALE FROM FIELD NOTES OF A SURVEY, MADE BY ME OR UNDER MY SUPERVISION AND DIRECTION, AND FROM RECORD MAPS ON FILE IN THE OFFICES OF THE STATE ENGINEER AND THE BUREAU OF LAND MANAGEMENT, BETWEEN THE 20TH DAY OF APRIL, 2012 AND THE 19TH DAY OF SEPTEMBER, 2012; THAT IT TRULY AND CORRECTLY REPRESENTS THE PROPOSED LOCATION AND EXTENT OF THE WORKS USED TO DIVERT WATER FROM AN UNDERGROUND SOURCE IN EUREKA COUNTY, NEVADA BY BARRICK GOLD U.S., INC., A CALIFORNIA CORPORATION FOR QUASI-MUNICIPAL PURPOSES. THAT THE PROPOSED POINT OF DIVERSION, THE APPROXIMATE LOCATION AND SIZE OF THE DIVERTING CHANNEL OR OTHER CONDUIT, THE PLACE AND MANNER OF USE, AND THE LOCATION AND NAMES OF ALL OTHER WORKS OR STREAMS WHICH ARE CROSSED BY OR CONNECTED WITH THE SAID WORKS, ARE FULLY AND CORRECTLY DESIGNATED THEREON.

Bruce R. Scott
BRUCE R. SCOTT
PROFESSIONAL LAND SURVEYOR STATE OF NEVADA
EXP. 8/30/14
No. 35719


STATE WATER RIGHT SURVEYOR NO. 427

SUBSCRIBED AND SWORN TO BEFORE ME THIS 4th DAY OF OCTOBER, 2012.

BY: BRUCE R. SCOTT

Shawnee L. Clayson


NOTARY PUBLIC IN AND FOR LYON COUNTY, NEVADA
MY COMMISSION EXPIRES: JANUARY 11, 2014

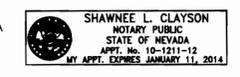

TIES FROM PROPOSED WELL LOCATIONS TO THE S1/4 CORNER, SECTION 35, T.26N., R.51E., M.D.M.

WELL	BEARING	DISTANCE
JDW-1	S.76°57'40"E.	24,082'
JDW-2	S.81°44'38"E.	22,246'
JDW-3	S.80°44'30"E.	20,619'
JD CORRAL WELL	S.87°01'18"E.	22,496'
JD HOUSE WELL	S.88°05'16"E.	22,820'
JD QM WELL	S.88°47'12"E.	22,986'

----- PROPOSED PLACE OF USE

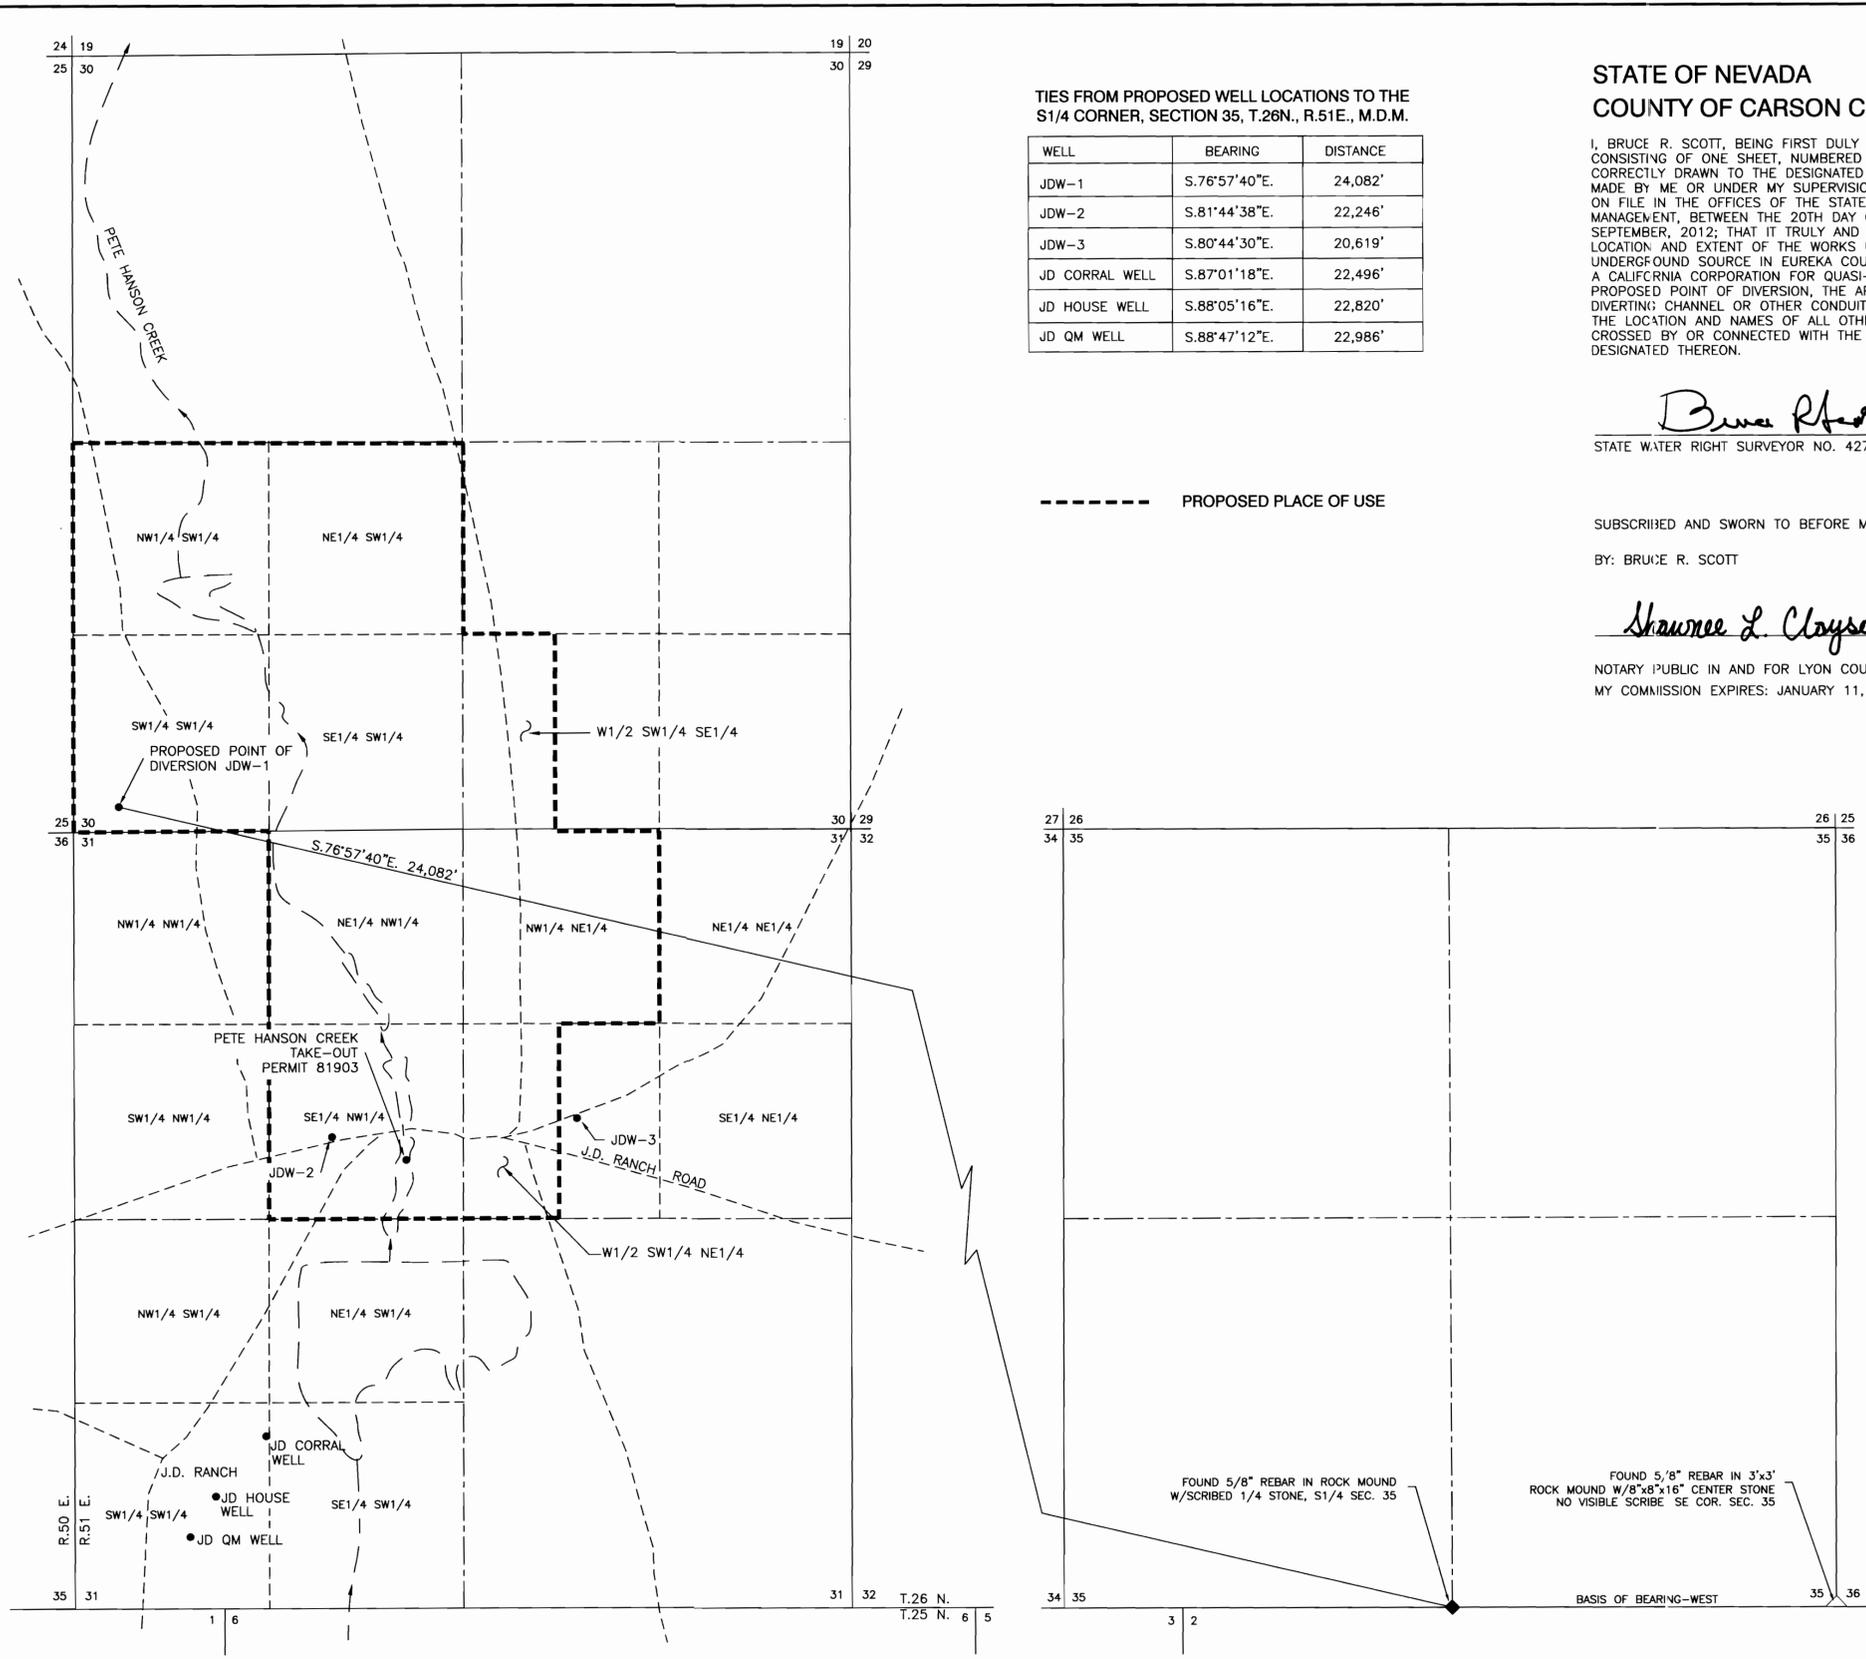


BASIS OF BEARING:

PER THE OFFICIAL PLAT OF T.26N., R.51E., M.D.M., APPROVED BY THE U.S. SURVEYOR GENERAL'S OFFICE, MAY 13, 1879, VIRGINIA CITY, NEVADA (WEST).

NOTES:


1. THIS MAP IS BASED ON SURVEY WORK PERFORMED BY SUMMIT ENGINEERING CORPORATION ON APRIL 20, 2012 AND SEPTEMBER 19, 2012.
2. PLEASE REFER TO MAP ON FILE UNDER APPLICATION 41868 TO SUPPORT THE EXISTING POINT OF DIVERSION AND PLACE OF USE.

FOUND 5/8" REBAR IN ROCK MOUND W/SCRIBED 1/4 STONE, S1/4 SEC. 35
FOUND 5/8" REBAR IN 3'x3' ROCK MOUND W/8"x8"x16" CENTER STONE NO VISIBLE SCRIBE SE COR. SEC. 35

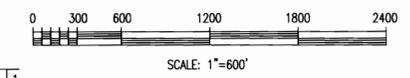

PROPOSED POINT OF DIVERSION
WITHIN SW1/4 SW1/4 SECTION 30, T.26 N., R.51 E., M.D.M.

STATE ENGINEER'S USE

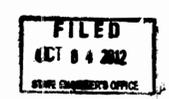

82167 T
82168

MAP
TO ACCOMPANY TEMPORARY APPLICATION TO CHANGE THE POINT OF DIVERSION, PLACE AND MANNER OF USE OF A PORTION UNDER PERMIT 41870, CERTIFICATE 11871 AND TO ACCOMPANY APPLICATION TO APPROPRIATE WATER BY

*Barrick Gold U.S. Inc.,
a California corporation*

FOR QUASI-MUNICIPAL PURPOSES FROM AN UNDERGROUND SOURCE IN EUREKA COUNTY, NEVADA