

STATE OF NEVADA }
COUNTY OF ELKO } S.S.

I, SCOTT R. BROWN, BEING FIRST DULY SWORN, DEPOSE AND SAY THAT THIS MAP, CONSISTING OF ONE SHEET, HAS BEEN CORRECTLY DRAWN TO THE DESIGNATED SCALE FROM A SURVEY MADE UNDER MY SUPERVISION AND DIRECTION ON SEPTEMBER 10th, 2012. IT TRULY AND CORRECTLY REPRESENTS THE PROPOSED POINT OF DIVERSION, PLACE OF USE AND CHANGE OF MANNER OF USE FROM MUNICIPAL PURPOSES TO QUASI-MUNICIPAL PURPOSES FROM UNDERGROUND SOURCES LOCATED IN ELKO COUNTY, NEVADA BY ELKO COUNTY COUNTY FOR QUASI - MUNICIPAL PURPOSES.



SCOTT R. BROWN - STATE WATER RIGHT SURVEYOR No. 1120

SUBSCRIBED AND SWORN TO BEFORE ME THIS 22 DAY OF October 2012.

Pamela Scates
NOTARY PUBLIC IN AND FOR ELKO COUNTY, NEVADA



MY COMMISSION EXPIRES Oct. 27, 15

BASIS OF BEARINGS:


THE BASIS OF BEARING IS THE BUREAU OF LAND MANAGEMENT DEPENDENT RE-SURVEY OF SECTIONS 1,12,13,24,25,35 & 36 T. 34 N., R. 54 E., M.D.B. & M.. THE LINE BETWEEN THE NORTHWEST SECTION CORNER AND NORTH 1/4 SECTION CORNER TAKEN AS SOUTH 89° 35' 00" EAST AS SHOWN ON THE DEPENDENT RE-SURVEY APPROVED AUGUST 21st, 1885.

NOTE:


- 1) THE PROPOSED POINT OF DIVERSION IS FOR A PORTION OF PERMIT No. 78944 EQUALING 0.0028 c.f.s. / 2.00 a.f.a..
- 2) THE PROPOSED PLACE OF USE IS THE ELKO COUNTY, WEST ELKO SHOOTING FACILITY OPERATED BY ELKO COUNTY, NEVADA.
- 3) THE PROPOSED MANNER OF USE IS CHANGE FROM MUNICIPAL TO QUASI-MUNICIPAL.

LEGEND:

- FD. SECTION CORNER BLM BRASS CAP
- FD. 1/4 SECTION CORNER BLM BRASS CAP
- POINT OF DIVERSION
- PLACE OF USE

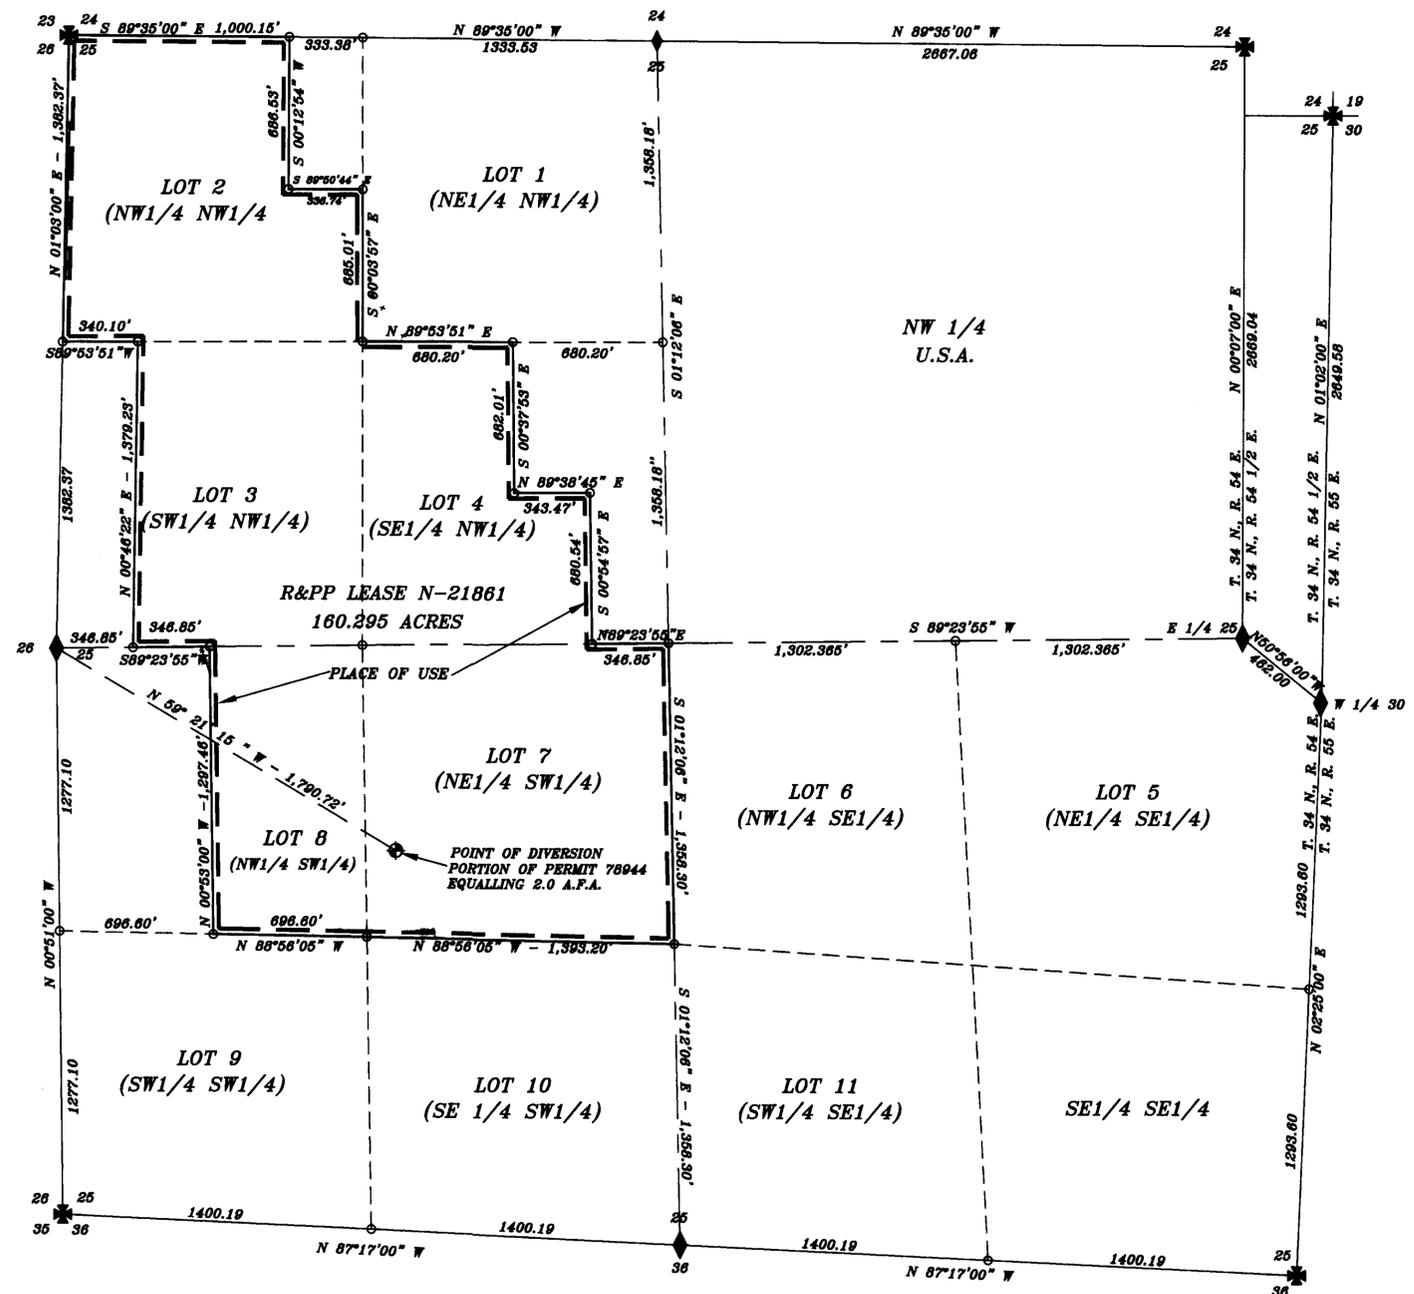


SECTION 25
T.34N.,R.54E., M.D.B. & M.

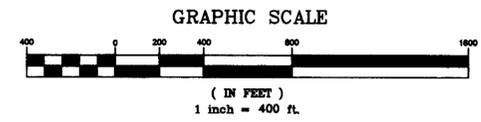

STATE ENGINEER'S USE

82173

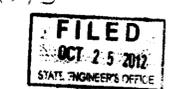

MAP TO ACCOMPANY
APPLICATION TO CHANGE THE POINT OF DIVERSION, PLACE OF USE AND MANNER OF USE FROM A PORTION OF PERMIT No.78944 FROM MUNICIPAL PURPOSES TO QUASI - MUNICIPAL PURPOSES BY ELKO COUNTY, NEVADA FROM AN UNDERGROUND SOURCE LOCATED IN PORTIONS OF GOVERNMENT LOTS 2,3,4,7 & 8 SECTION 25, T.34 N., R.54 E., M.D.B. & M.

ELKO COUNTY, NEVADA

82173