


SECTIONS 25 AND 26, T. 45N., R. 33E., M. D. B. & M.
AND SECTION 30, T. 45N., R. 34E., M. D. B. & M.

T. 45N., R. 33&34E.
M. D. B. & M.

MATCH TO SHEET 1

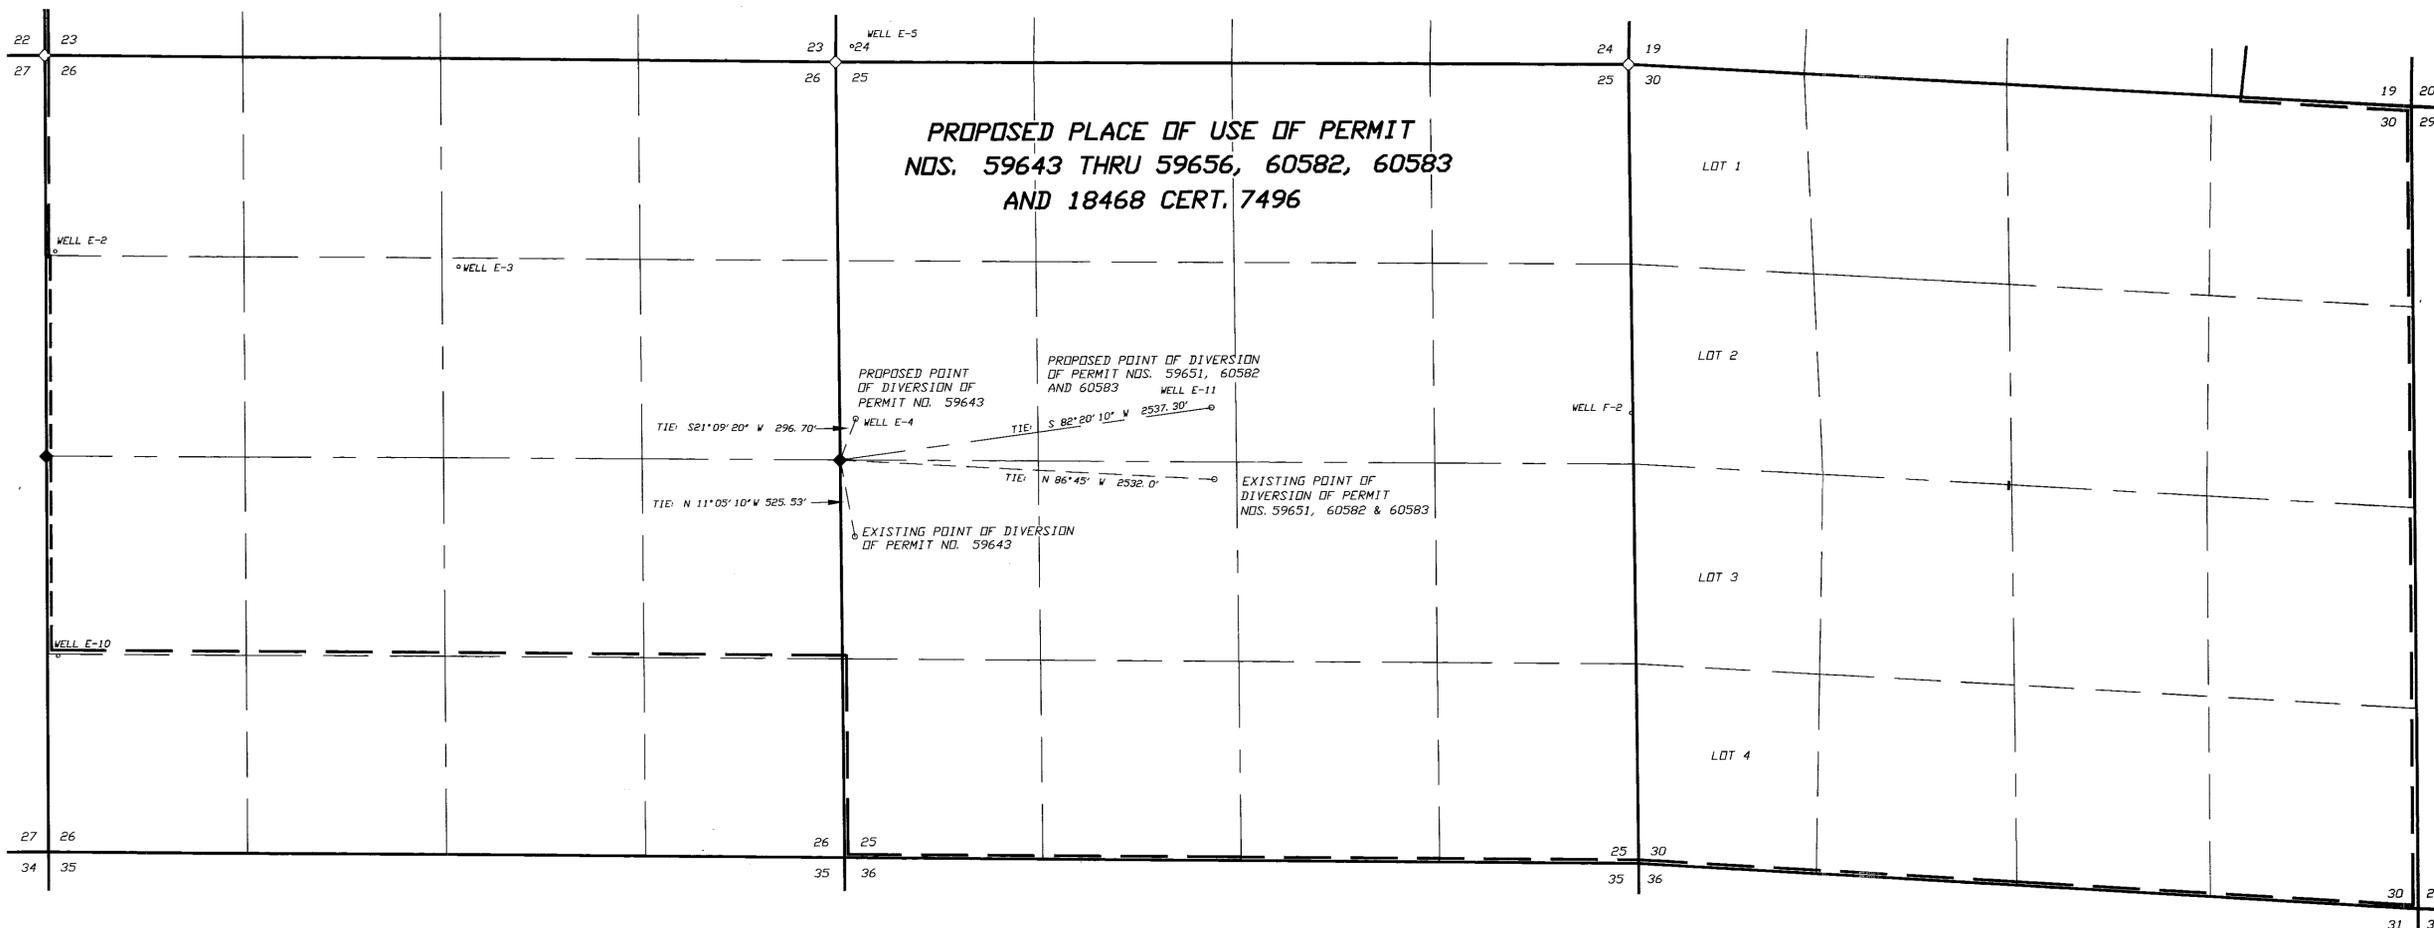


NOTES:

- ◇ Indicates a found section corner, an iron pipe with a B. L. M. brass cap, unless otherwise noted.
- ◆ Indicates a found 1/4 section corner, an iron pipe with a B. L. M. brass cap, unless otherwise noted.


Basis of Bearings was taken from the B. L. M. Dependent Resurvey Plat of T. 45N., R. 33E., M. D. B. & M. which was approved on April 26th, 1960. The line between the NE corner of Section 23, T. 45N., R. 33E., M. D. B. & M. and the NW corner of said Section 23 was assumed to be N 89° 54' W.

— — — — — Indicates the boundary of the proposed place of use.

SCALE 1" = 600'

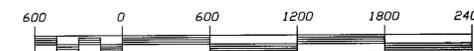

SHEET 2 OF 2

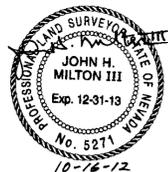

Desert Mountain Surveying
Land and Water Right Surveyors
146 West Second Street
WINNEHUCCA, NEVADA 89445 (775) 623-4414

STATE ENGINEER'S USE 82211-82227



MAP TO ACCOMPANY APPLICATION TO
CHANGE THE PLACE OF USE OF PERMIT
NDS. 59643 THRU 59656, 60582, 60583 AND
18468 CERT. 7496 AND THE POINT OF
DIVERSION OF PERMITS NO. 59643,
59651, 60582 AND 60583
BY JAMES R. BUELL, V. M. D.
FROM UNDERGROUND SOURCE FOR IRRIGATION USE
IN HUMBOLDT COUNTY, NEVADA

86621

86620

86619 86618 82227 82226 82225 82224 82223 82222 82221 82220 82219 82218 82217 82216 82215 82214 82213 82212 82211


STATE OF NEVADA
COUNTY OF HUMBOLDT

I, JOHN H. MILTON III, being first duly sworn, depose and say that this map, consisting of two sheets, numbered from 1 to 2, inclusive, has been correctly drawn to the designated scale from field notes of a survey made by me, or under my supervision and direction, between the 1st day of April and the 2nd day of April, 2012; that it truly and correctly represents the proposed location and extent of the works used to divert water from an underground source in Humboldt County, Nevada by JAMES R. BUELL, VMD for irrigation purposes of Permit Numbers 59643 thru 59656, 60582, 60583 and 18468 Cert. 7496. That the proposed point of diversion, the approximate location and size of the diverting channel or other conduit, all reservoirs or basins, the location and names of all other works which will cross or connect with the proposed works, and the boundary of all lands, showing by 40-acre subdivisions the areas proposed to be served, are fully and correctly designated thereon.

Subscribed and sworn to before me this 16th day of October, 2012.

Doris A. Twichell


DORIS A. TWICHELL
Notary Public in and For Humboldt County, State of Nevada.
My commission expires on: May 28th, 2013.

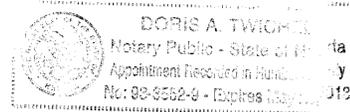

State Water Right Surveyor No. 573

T. 45N., R. 33&34E.
M. D. B. & M.

SECTIONS 23 AND 24, T. 45N., R. 33E., M. D. B. & M.
AND SECTION 19, T. 45N., R. 34E., M. D. B. & M.

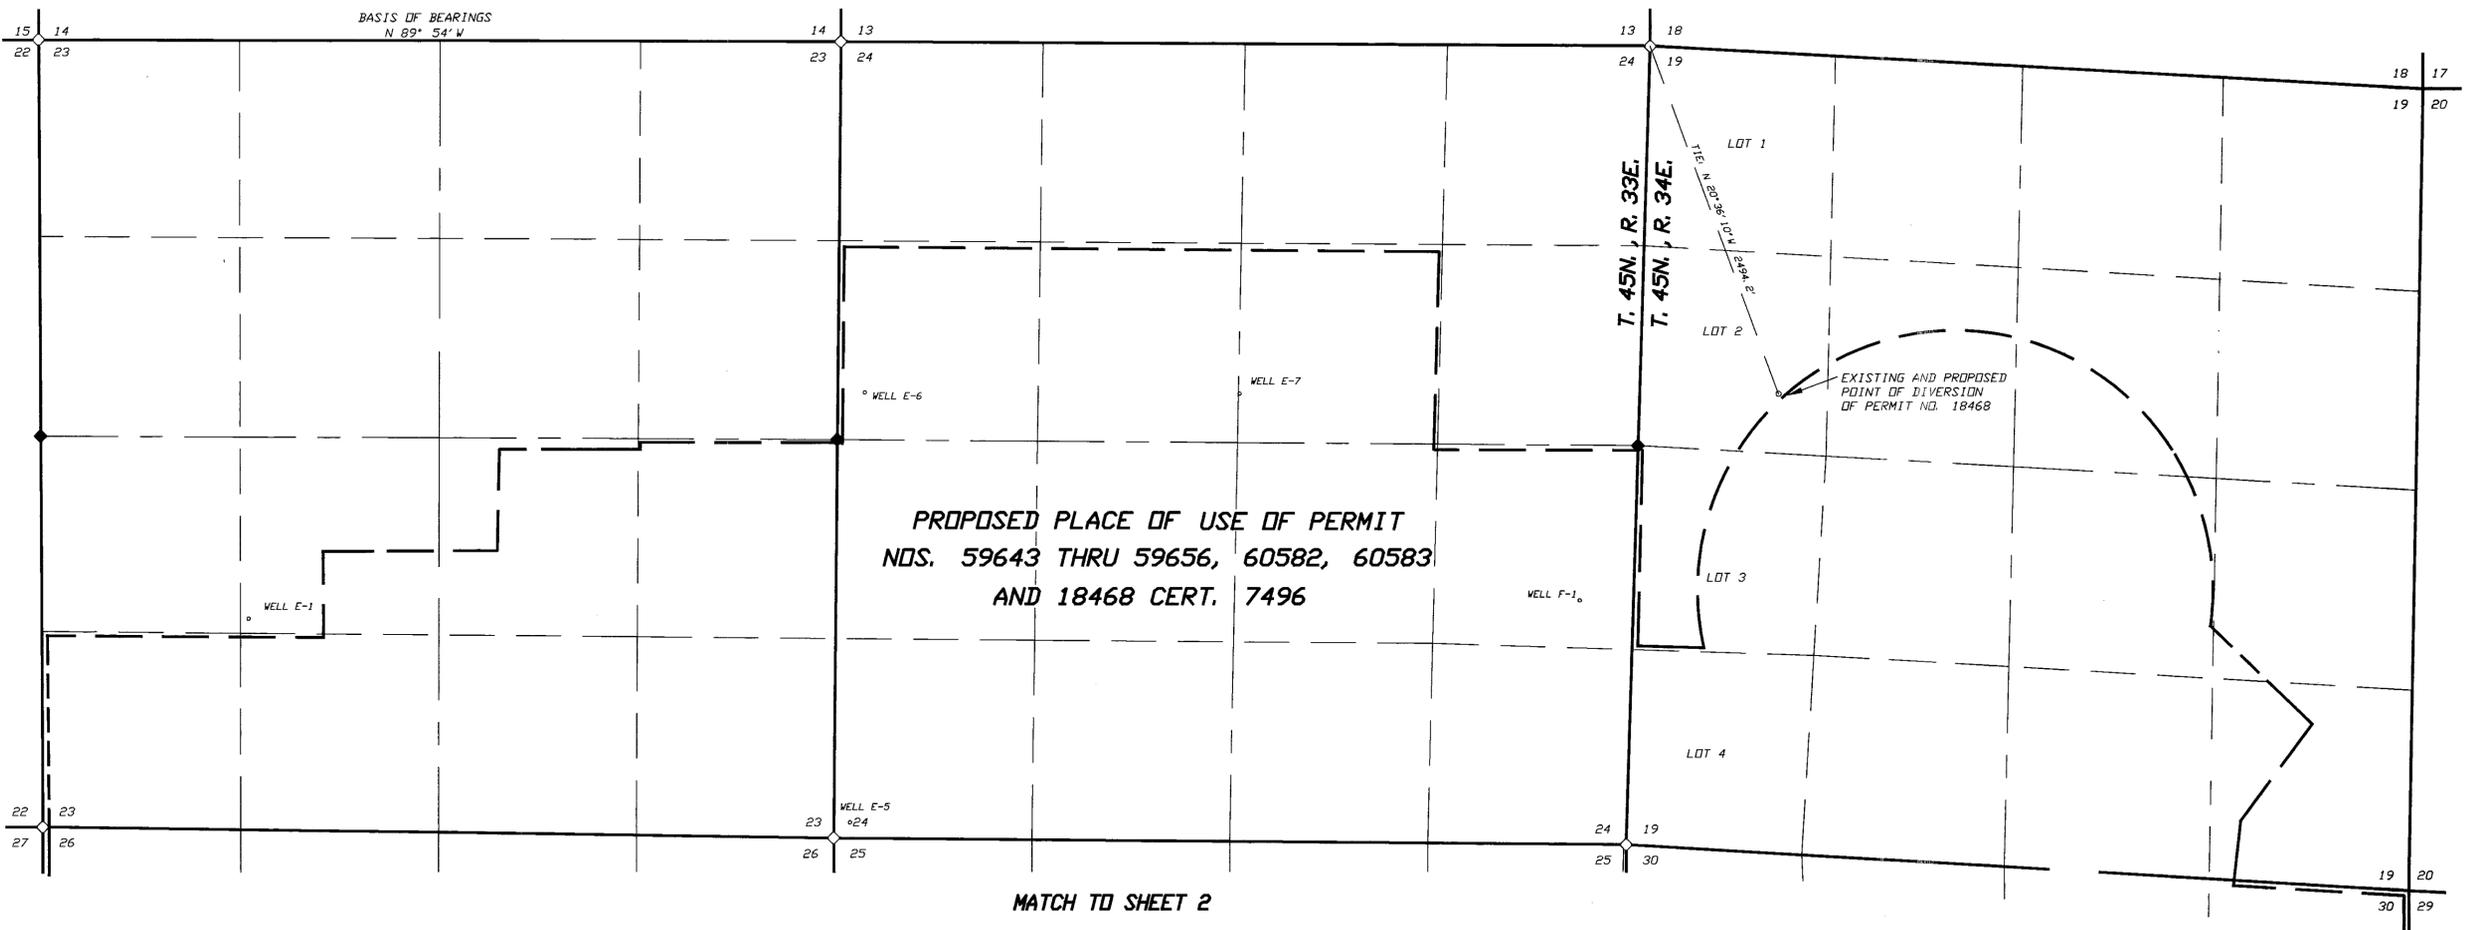

NOTES:

- ◇ Indicates a found section corner, an iron pipe with a B. L. M. brass cap, unless otherwise noted.
- ◆ Indicates a found 1/4 section corner, an iron pipe with a B. L. M. brass cap, unless otherwise noted.

Basis of Bearings was taken from the B. L. M. Dependent Resurvey Plat of T. 45N., R. 33E., M. D. B. & M. which was approved on April 26th, 1960. The line between the NE corner of Section 23, T. 45N., R. 33E., M. D. B. & M. and the NW corner of said Section 23 was assumed to be N 89° 54' W.

— — — — — Indicates the boundary of the proposed place of use.


SCALE 1" = 600'



SHEET 1 OF 2

Desert Mountain Surveying
Land and Water Right Surveyors
146 West Second Street
VINNEMUCA, NEVADA 89445 (775) 623-4414

STATE ENGINEER'S USE 85211-82207

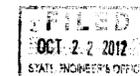

MAP TO ACCOMPANY APPLICATION TO CHANGE THE PLACE OF USE OF PERMIT (S) NDS. 59643 THRU 59656, 60582, 60583 AND 18468 CERT. 7496 AND THE POINT OF DIVERSION OF PERMITS NO. 59643, 59651, 60582 AND 60583 BY JAMES R. BUELL, V. M. D. FROM UNDERGROUND SOURCE FOR IRRIGATION USE IN HUMBOLDT COUNTY, NEVADA

6621
6620
86619 86618 82227 82226 82225 82224 82223 82222 82221 82220 82219 82218 82217 82216 82215 82214 82213 82212 82211