

SECTION 26, T.39N., R.31E., M.D.M., HUMBOLDT COUNTY, NEVADA

STATE OF NEVADA }
COUNTY OF WASHOE } SS

I, David C. Crook, being first duly sworn, depose and say that this map, consisting of one sheet, has been correctly drawn to the designated scale from a survey made under my supervision and direction on June 7, 2012; that it truly and correctly represents the proposed location and extent of the works used to divert water from Trout Creek in Humboldt County, Nevada, by DELONG RANCHES, INC. for irrigation & domestic purposes. That the proposed point of diversion and the location and names of all other works which will cross or connect with the proposed works are fully and correctly designated thereon.

David C. Crook
12/31/12

10/24/2012
David C. Crook
State Water-Right Surveyor No. 982


Subscribed and sworn to before me on this 24th day of October, 2012.

Rae Ann Loving
Notary Public





REFERENCES

- 7.5 minute Quadrangle Map of SCHOOLHOUSE BUTTE, Nevada.
- Official USGLO Plat and related notes, Township 39 North, Range 31 East, M.D.M., approved December 23, 1874.
- Humboldt County Assessor's Parcel Map, Book 05, Page 10.

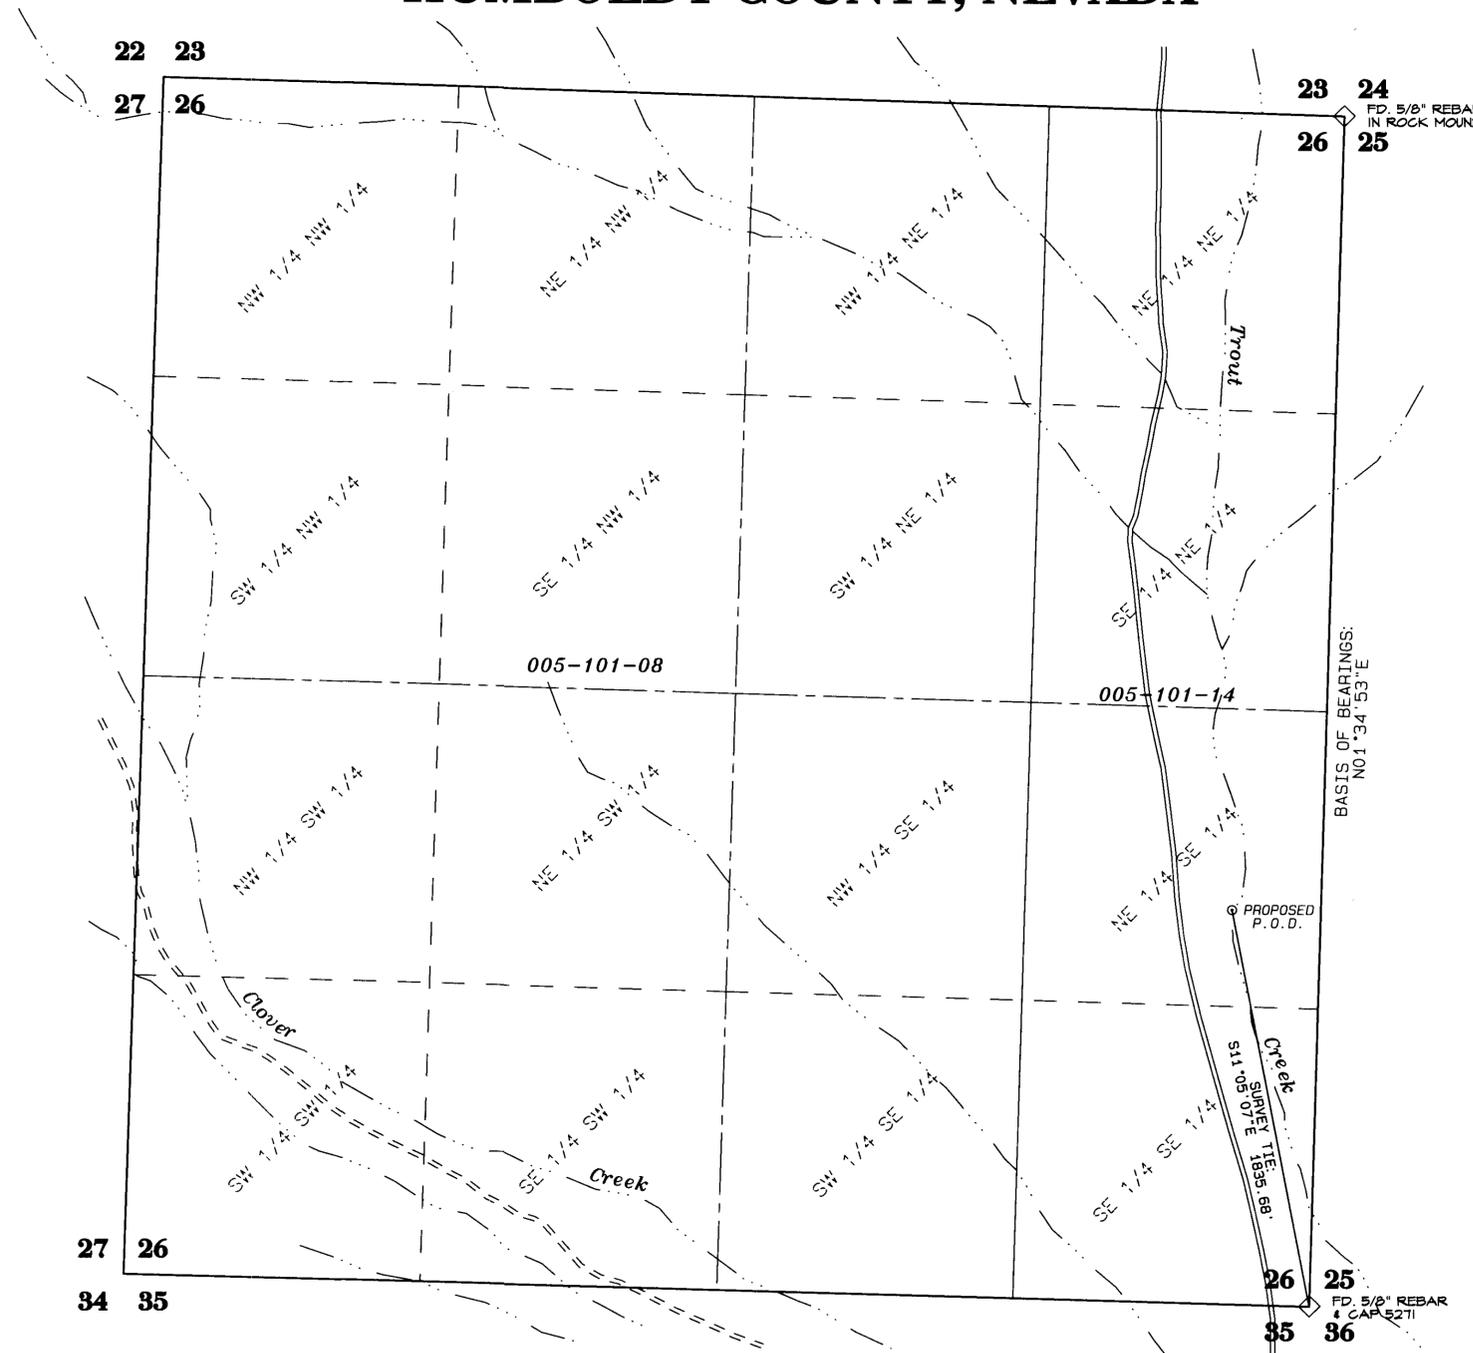

BASIS OF BEARINGS:
N01°34'53"E

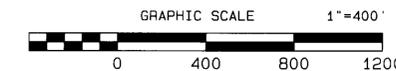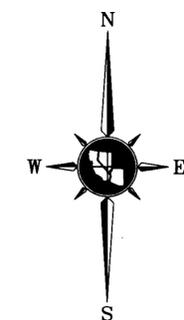

BASIS OF BEARINGS

The easterly line of Section 26, T.39N., R.31E., M.D.M., being N01°34'53"E, per NAD83, Nevada State Plane Coordinate System, West Zone, as determined by GPS observations with a positional accuracy of +/- 0.20 U.S. survey foot.

LEGEND

—————	SECTION LINE	005-101-14	HUMBOLDT COUNTY ASSESSOR'S PARCEL NUMBER
- - - - -	QUARTER SECTION LINE	◇	FOUND SECTION CORNER (AS DESCRIBED)
—————	16TH SECTION LINE	○	POINT OF DIVERSION AS NOTED
—————	HUMBOLDT COUNTY ASSESSOR'S PARCEL LINE	—————	SURVEY TIE
=====	UNIMPROVED ROAD		
=====	IMPROVED ROAD		
-	CREEK OR DRAINAGE		

NOTE

1. For existing point of diversion and place of use refer to the map supporting Permit No. 3161, Certificate 719, filed in the office of the Nevada State Engineer on September 26, 1922.

STATE ENGINEER'S USE

82236 +
82237

FILED
OCT 25 2012
STATE ENGINEER'S OFFICE

TRI STATE SURVEYING, LTD
1925 E. PRATER WAY
SPARKS, NEVADA 89434
(775) 358-9491 * FAX # 358-3664
JOB #12044.01.RM DDM

MAP TO ACCOMPANY APPLICATION TO CHANGE THE POINT OF DIVERSION UNDER PERMIT NO. 1561, CERTIFICATE 8912 FOR IRRIGATION & DOMESTIC PURPOSES AND PERMIT NO. 3161, CERTIFICATE 719 FOR IRRIGATION PURPOSES BY

DELONG RANCHES, INC.
FROM TROUT CREEK
IN HUMBOLDT COUNTY, NEVADA

82237 82236