

S1/2 OF SECTION 6 AND THE N1/2 OF 7, T.41N.,R.40E., M.D.B.&M.

STATE OF NEVADA
COUNTY OF HUMBOLDT



I, JOHN H. MILTON III, being first duly sworn, depose and say that this map, consisting of 1 sheet, numbered from 1 to 1, inclusive, has been correctly drawn to the designated scale from field notes of a survey made by me, or under my supervision and direction, between the 22nd day of September, 2012 and the 23rd day of September, 2012; that it truly and correctly represents the proposed location and extent of the works used to divert water from underground in Humboldt County, Nevada by the DUANE E. BOGGIO, for stockwatering use. That the proposed point of diversion, the approximate location and size of the diverting channel or other conduit, the place and manner of use, and the location and names of all other works or streams which are crossed by, or connected with the said works, are fully and correctly designated thereon.



State Water Right Surveyor No. 573

Subscribed and sworn to before me this 24th day of October, 2012.

Doris A. Twichell
DORIS A. TWICHELL, Notary Public in and for Humboldt County, State of Nevada
My commission expires: May 28th, 2013

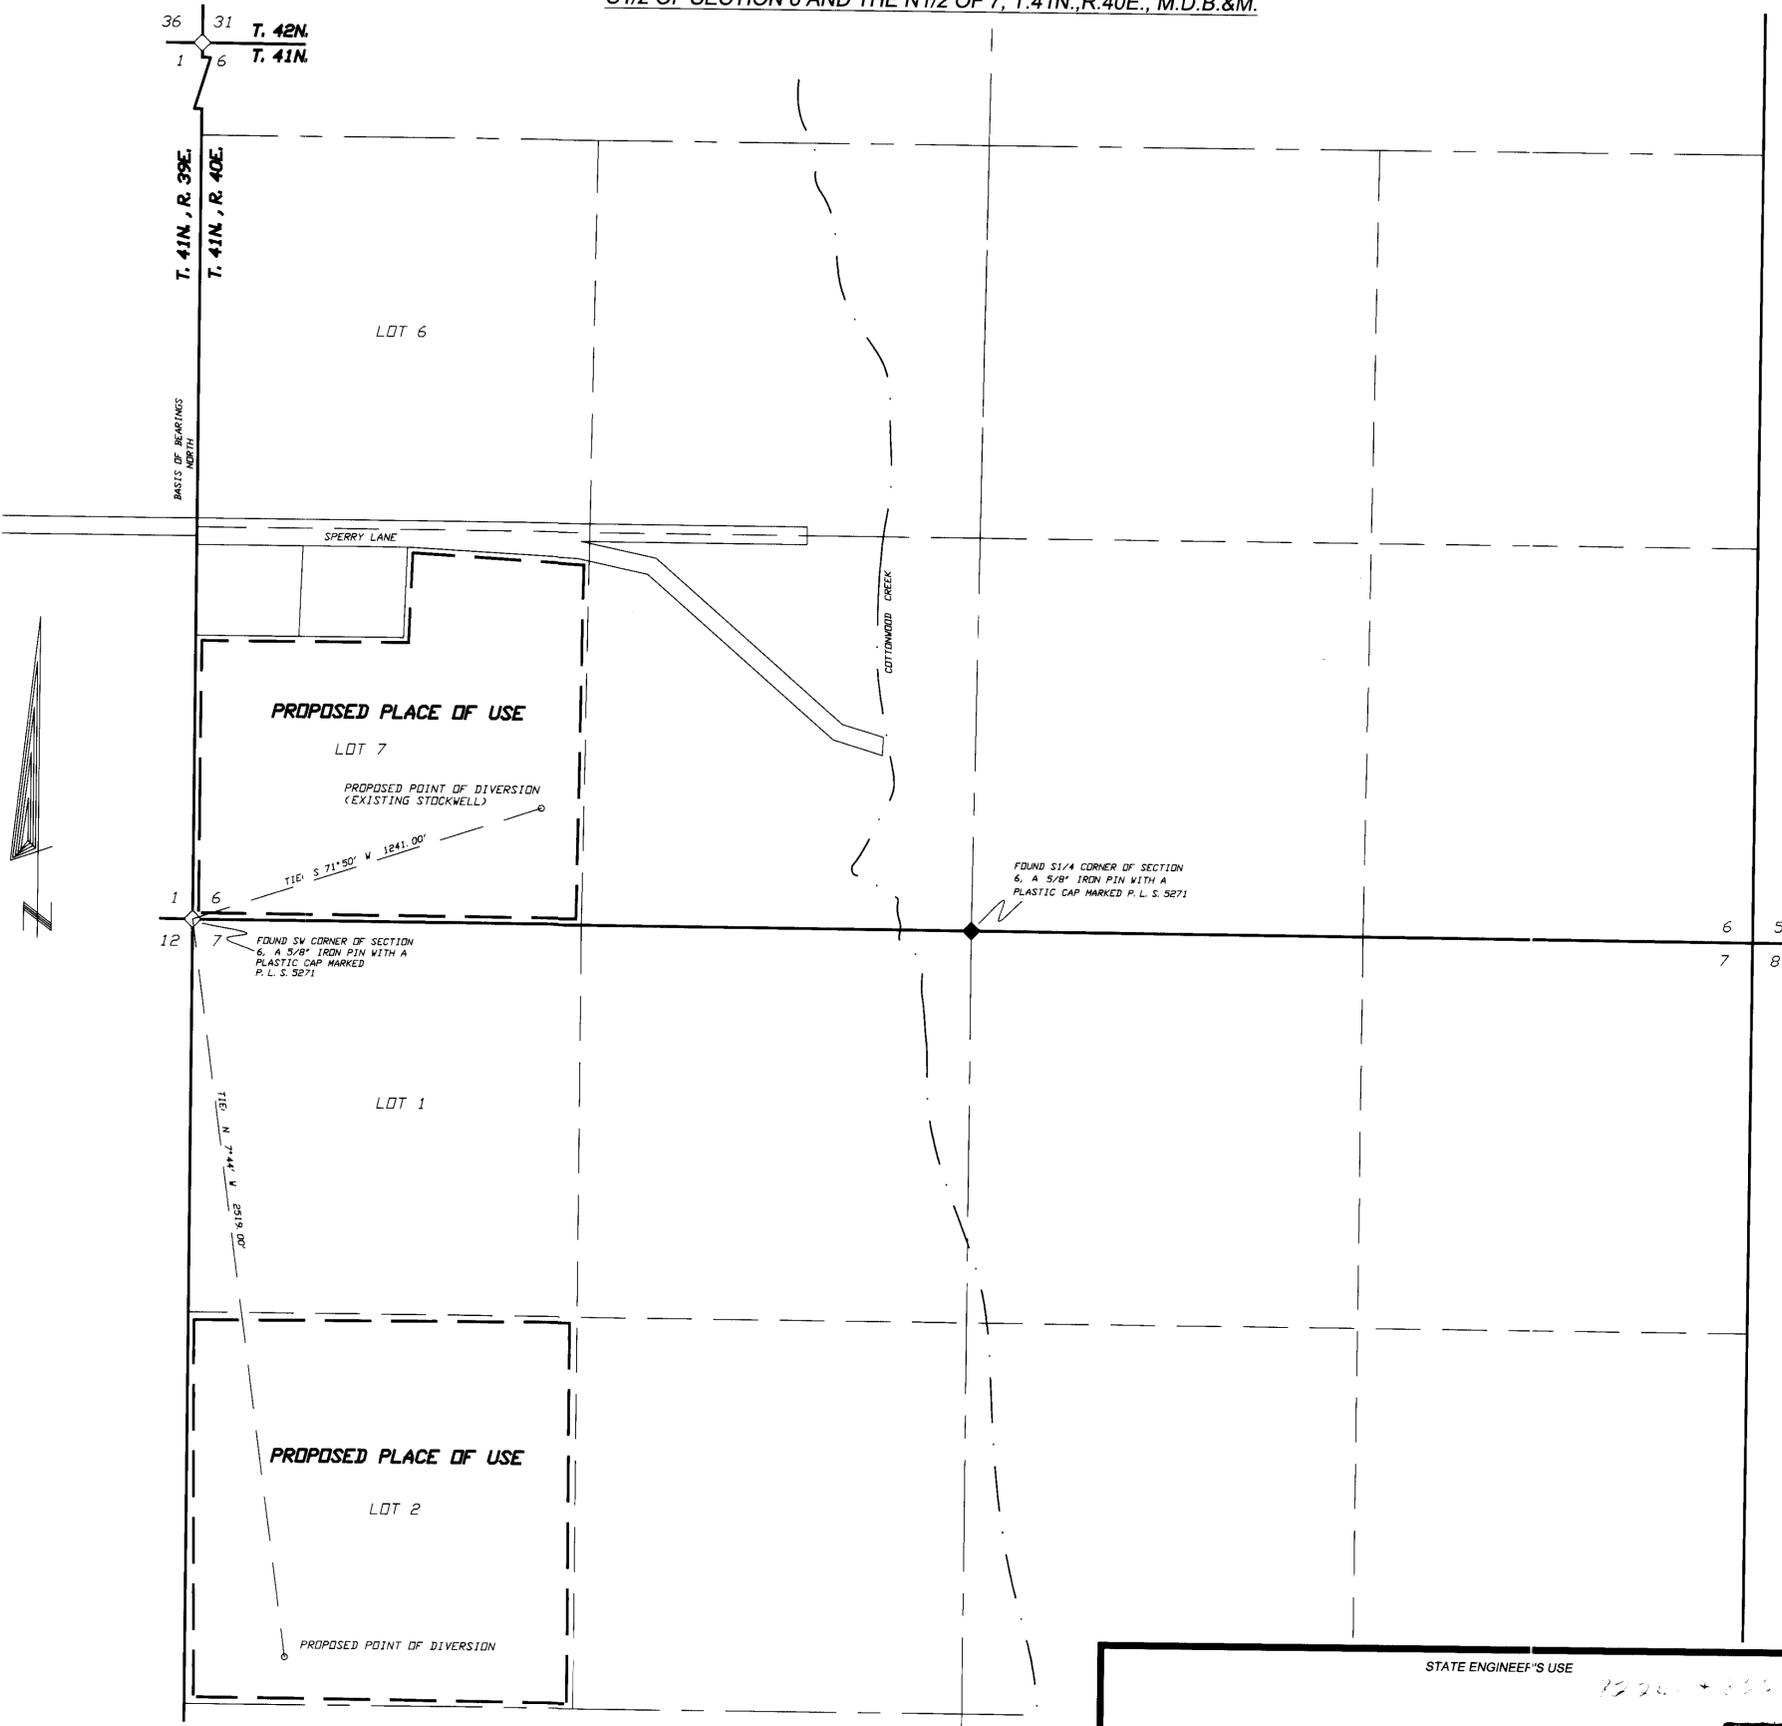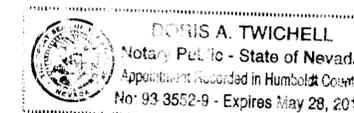


LEGEND

- ◊ Indicates a found section corner, an iron pipe with a B.L.M. brass cap, unless otherwise noted.
- ◆ Indicates a found 1/4 section corner, as noted.
- Indicates the boundary of the proposed place of use.

BASIS OF BEARINGS

Basis of Bearings was taken from Parcel Map, prepared for Duane E. Boggio, which was recorded as Document Number 1998-3695 on July 14th, 1998 in the Office of the Humboldt County Recorder.

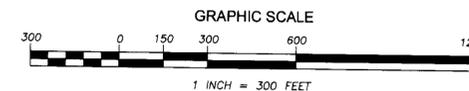

STATE ENGINEER'S USE

82242 + 82241

FILED
OCT 29 2012
STATE ENGINEER'S OFFICE

— Map To Accompany —
APPLICATION TO APPROPRIATE WATER

— For —
STOCKWATERING USE

— By —

DUANE E. BOGGIO

FROM UNDERGROUND IN HUMBOLDT COUNTY, NEVADA