

STATE OF NEVADA }
COUNTY OF WASHOE } SS

I, MICHAEL D. BUSCHELMAN, BEING FIRST DULY SWORN, DEPOSE AND SAY THAT THIS MAP, CONSISTING OF ONE SHEET, HAS BEEN CORRECTLY DRAWN TO THE DESIGNATED SCALE FROM A SURVEY MADE UNDER MY SUPERVISION AND DIRECTION ON SEPTEMBER 15, 2012, RELYING UPON ANALYSIS OF SURVEY MAPS AND OTHER DOCUMENTS OF PUBLIC RECORD AS LISTED IN REFERENCES, BELOW, THAT THIS MAP TRULY AND CORRECTLY REPRESENTS THE PLACE OF USE AND POINT OF DIVERSION TO DIVERT WATER FROM AN UN-NAMED SPRING IN WASHOE COUNTY, NEVADA, BY THE WALTERS FAMILY TRUST FOR STOCKWATER AND DOMESTIC PURPOSES.

Michael D. Buschelman
MICHAEL D. BUSCHELMAN
STATE WATER RIGHT SURVEYOR NO. 792



SUBSCRIBED AND SWORN TO BEFORE ME THIS 31 DAY OF October, 2012

NOTARY PUBLIC
MY COMMISSION EXPIRES: July 6, 2014



REFERENCES:

- MERGER AND RESUBDIVISION OF DIVISION INTO LARGE PARCELS FOR COMSTOCK COMPADRES, LLC, WALTERS LIVING TRUST AND GENTRY LIVING TRUST, RECORDED MAY 12, 2008 AS LAND MAP 229, FILE NO. 3648789 IN THE OFFICIAL RECORDS OF WASHOE COUNTY.
- MAP OF DIVISION INTO LARGE PARCELS FOR COMSTOCK COMPADRES, LLC, RECORDED JANUARY 25, 2012 AS LAND MAP 240, FILE NO. 4078470 IN THE OFFICIAL RECORDS OF WASHOE COUNTY.
- REFER TO WASHOE COUNTY ASSESSOR PARCEL MAPS UNDER BOOK 61, PAGES 01 AND 26.
- REFER TO USGS 7 1/2 MINUTE MAP TITLED "VYA, NEV" FOR LOCATION OF DRAINAGES.


BASIS OF BEARINGS

WEST LINE OF THE NW 1/4 OF SECTION 4, TOWNSHIP 42 NORTH, RANGE 19 EAST, MOUNT DIABLO MERIDIAN BEARS NORTH 00°57'05" EAST PER MERGER AND RESUBDIVISION OF DIVISION INTO LARGE PARCELS FOR COMSTOCK COMPADRES, LLC, WALTERS LIVING TRUST AND GENTRY LIVING TRUST, RECORDED MAY 12, 2008 AS LAND MAP 229, FILE NO. 3648789 IN THE OFFICIAL RECORDS OF WASHOE COUNTY.

LEGEND

- POINT OF DIVERSION
- ◇ FOUND SECTION CORNER, AS NOTED
- ◆ FOUND 1/4 CORNER OR 1/16 CORNER, AS NOTED
- 5 SECTION NUMBER
- PROPOSED PLACE OF USE
- SECTION LINE
- - - QUARTER SECTION LINE
- - - - SIXTEENTH SECTION LINE
- · - · - DRAINAGE PER USGS MAP
- - - - ACCESS ROAD
- - - - APPROXIMATE PIPELINE LOCATION

GRAPHIC SCALE

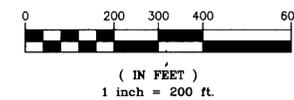

Stantec

Stantec Consulting

6980 Sierra Center Parkway, Suite 100
Reno NV U.S.A.
89511
Tel. 775.850.0777
Fax. 775.850.0787
www.stantec.com


MICHAEL D. BUSCHELMAN CONSULTING, INC.
Post Office Box 51371
Sparks, Nevada 89435
(775) 355-9628 Office
(775) 355-9629 Fax

MAP TO ACCOMPANY PROOF OF APPROPRIATION FOR STOCKWATER AND APPLICATION TO APPROPRIATE FOR DOMESTIC USE BY

WALTERS FAMILY TRUST


FROM AN UN-NAMED SPRING,
IN WASHOE COUNTY, NEVADA

STATE ENGINEER'S USE 82265 + 010343

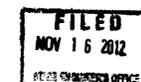

STATE ENGINEER'S OFFICE
NOV 16 2012

**A PORTION OF THE SW1/4 OF SECTION 4, T.42N., R.19E., M.D.M.,
WASHOE COUNTY, NEVADA**

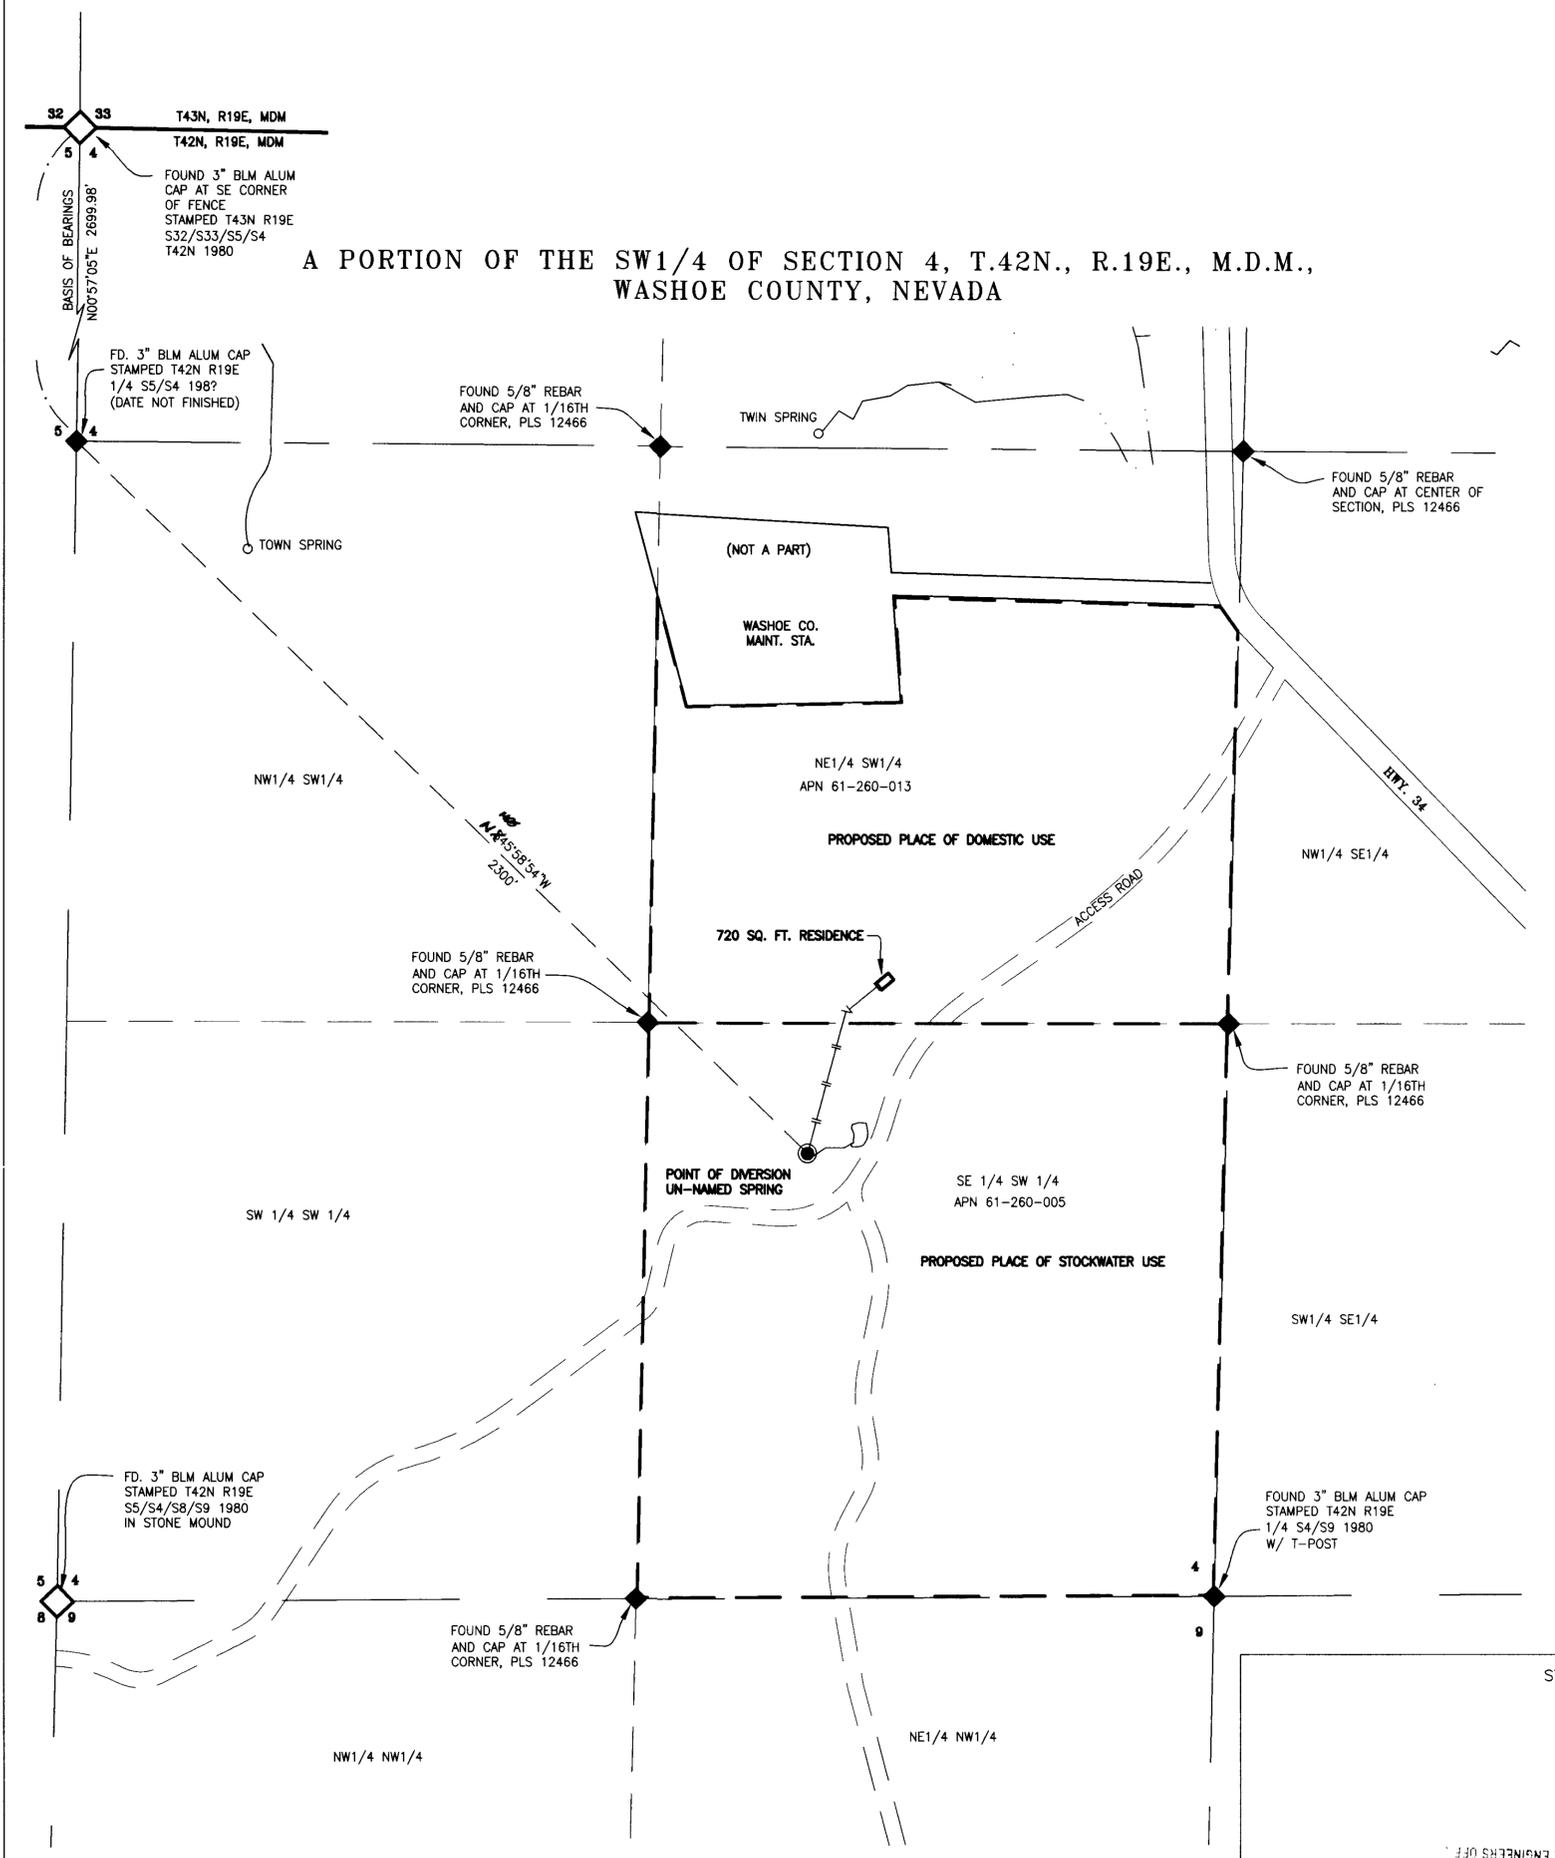

PLOT DATE: 10/21/12 12:15 PM, DRAWING: V:\22804\active\18687015_Corridor\working\Compasr\WB3-PDU.dwg

82265