

**BASIS OF BEARING**

NORTH 89°53'50" EAST, BEING THE BEARING OF THE SOUTH LINE OF NORTH HALF (N 1/2), OF THE SOUTHWEST QUARTER (SW 1/4) OF SECTION 10, TOWNSHIP 19 SOUTH, RANGE 60 EAST, M.D.M., CLARK COUNTY NEVADA, AS SHOWN ON RECORD OF SURVEY FILE 93, PAGE 13 OF SURVEYS.

**MAP REFERENCES**

- FILE 125, PAGE 73 OF SURVEY
- FILE 93, PAGE 13 OF SURVEY
- BOOK 112, PAGE 99 OF PLATS
- FILE 60, PAGE 90 OF PARCEL MAPS
- FILE 26, PAGE 95 OF PARCEL MAPS
- FILE 113, PAGE 21 OF PARCEL MAPS

STATE OF NEVADA)  
COUNTY OF CLARK)

I, LANCE M. OLSON, BEING FIRST DULY SWORN, DEPOSE AND SAY THAT SITE INSPECTIONS HAVE BEEN MADE BY ME, OR UNDER MY SUPERVISION AND DIRECTION, BETWEEN THE 16TH DAY OF OCTOBER 2012 AND THE 18TH DAY OF OCTOBER 2012, THAT THE LOCATION OF EACH REFERENCE MONUMENT HAS BEEN VERIFIED BY SITE INSPECTION; THAT THE PLACE OF USE SITES HAVE BEEN INSPECTED; THAT THIS MAP, CONSISTING OF 1 SHEET, NUMBERED FROM 1 TO 1 INCLUSIVE, HAS BEEN CORRECTLY DRAWN TO THE DESIGNATED SCALE FROM SURVEYING CALCULATION NOTES PREPARED BY ME, OR UNDER MY SUPERVISION AND DIRECTION, RELYING UPON THE ANALYSIS OF RECORDED SURVEYING MAPS AND OTHER RECORDED SURVEYING DOCUMENTS IN THE OFFICE OF THE:

STATE ENGINEER AND COUNTY RECORDER


THAT THIS MAP TRULY AND CORRECTLY REPRESENTS THE PROPOSED LOCATION AND EXTENT OF THE WORKS USED TO DIVERT WATER FROM UNDERGROUND IN CLARK COUNTY, NEVADA, BY

JAMES M. TOOMEY and CAROL A. TOOMEY FAMILY TRUST

THAT THE POINT OF DIVERSION, THE APPROXIMATE LOCATION AND SIZE OF THE DIVERTING CHANNEL OR OTHER CONDUIT, MANNER OF USE, AND THE LOCATION AND NAMES OF ALL OTHER WORKS OR STREAMS WHICH ARE CROSSED BY, OR CONNECTED WITH THE SAID WORKS, ARE FULLY AND CORRECTLY DESIGNATED THEREON.

*[Signature]*  
LANCE M. OLSON, P.E.  
STATE WATER RIGHT SURVEYOR NO. 1098

SUBSCRIBED AND SWORN TO BEFORE ME  
THIS 2<sup>ND</sup> DAY OF NOVEMBER 2012  
NOTARY PUBLIC IN FOR CLARK COUNTY, NEVADA  
MY COMMISSION EXPIRES Nov 29, 2015  
X *[Signature]*

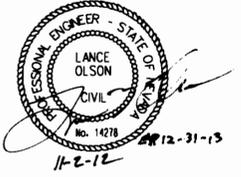

S 1/16  
9 | 10

FND. 3" ALUM. CAP  
PLS 14419


9 | 10  
16 | 15

FND. 3" ALUM. CAP  
PLS 5088

SW 1/16  
10

FND. PK NAIL

W 1/16  
10  
15

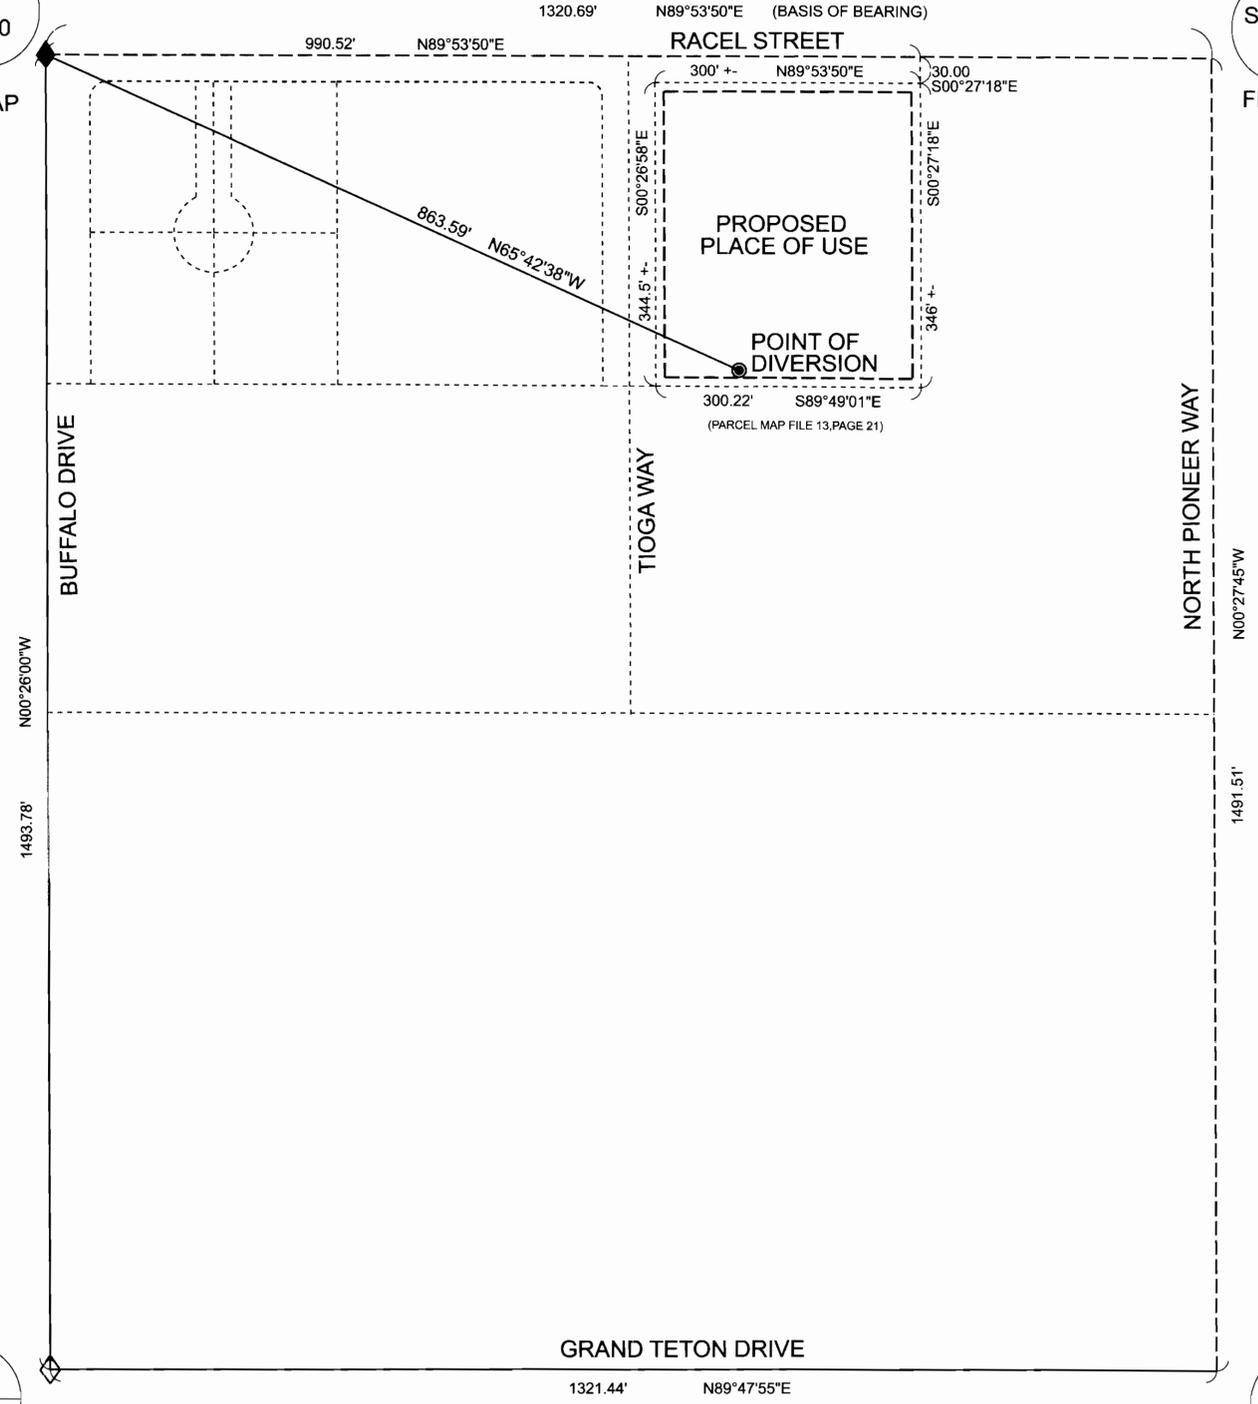

A PORTION OF THE NW 1/4 NE 1/4 SW 1/4 OF SECTION 10 T. 19 S., R. 60 E., M.D.M.

STATE ENGINEERS USE

11/17/2012 TITLE BLOCK STATES CHANGE OF A PORTION. THIS APPLICATION ATTEMPTS TO CHANGE THE ENTIRE RIGHT. *[Signature]*

FILED  
NOV 13 2012  
CLARK COUNTY ENGINEER'S OFFICE

MAP TO ACCOMPANY APPLICATION FOR CHANGE OF PLACE OF USE AND POINT OF DIVERSION OF A PORTION OF:

**PERMIT No. 15142; CERTIFICATE 4598**

FOR: JAMES M. TOOMEY and CAROL A. TOOMEY FAMILY TRUST  
PURPOSE: QUASI-MUNICIPAL  
FROM: UNDERGROUND SOURCE IN CLARK COUNTY, NEVADA