


SECTIONS 15, 16, 21 AND 22, T.42N., R.37E. M.D.B.&M.

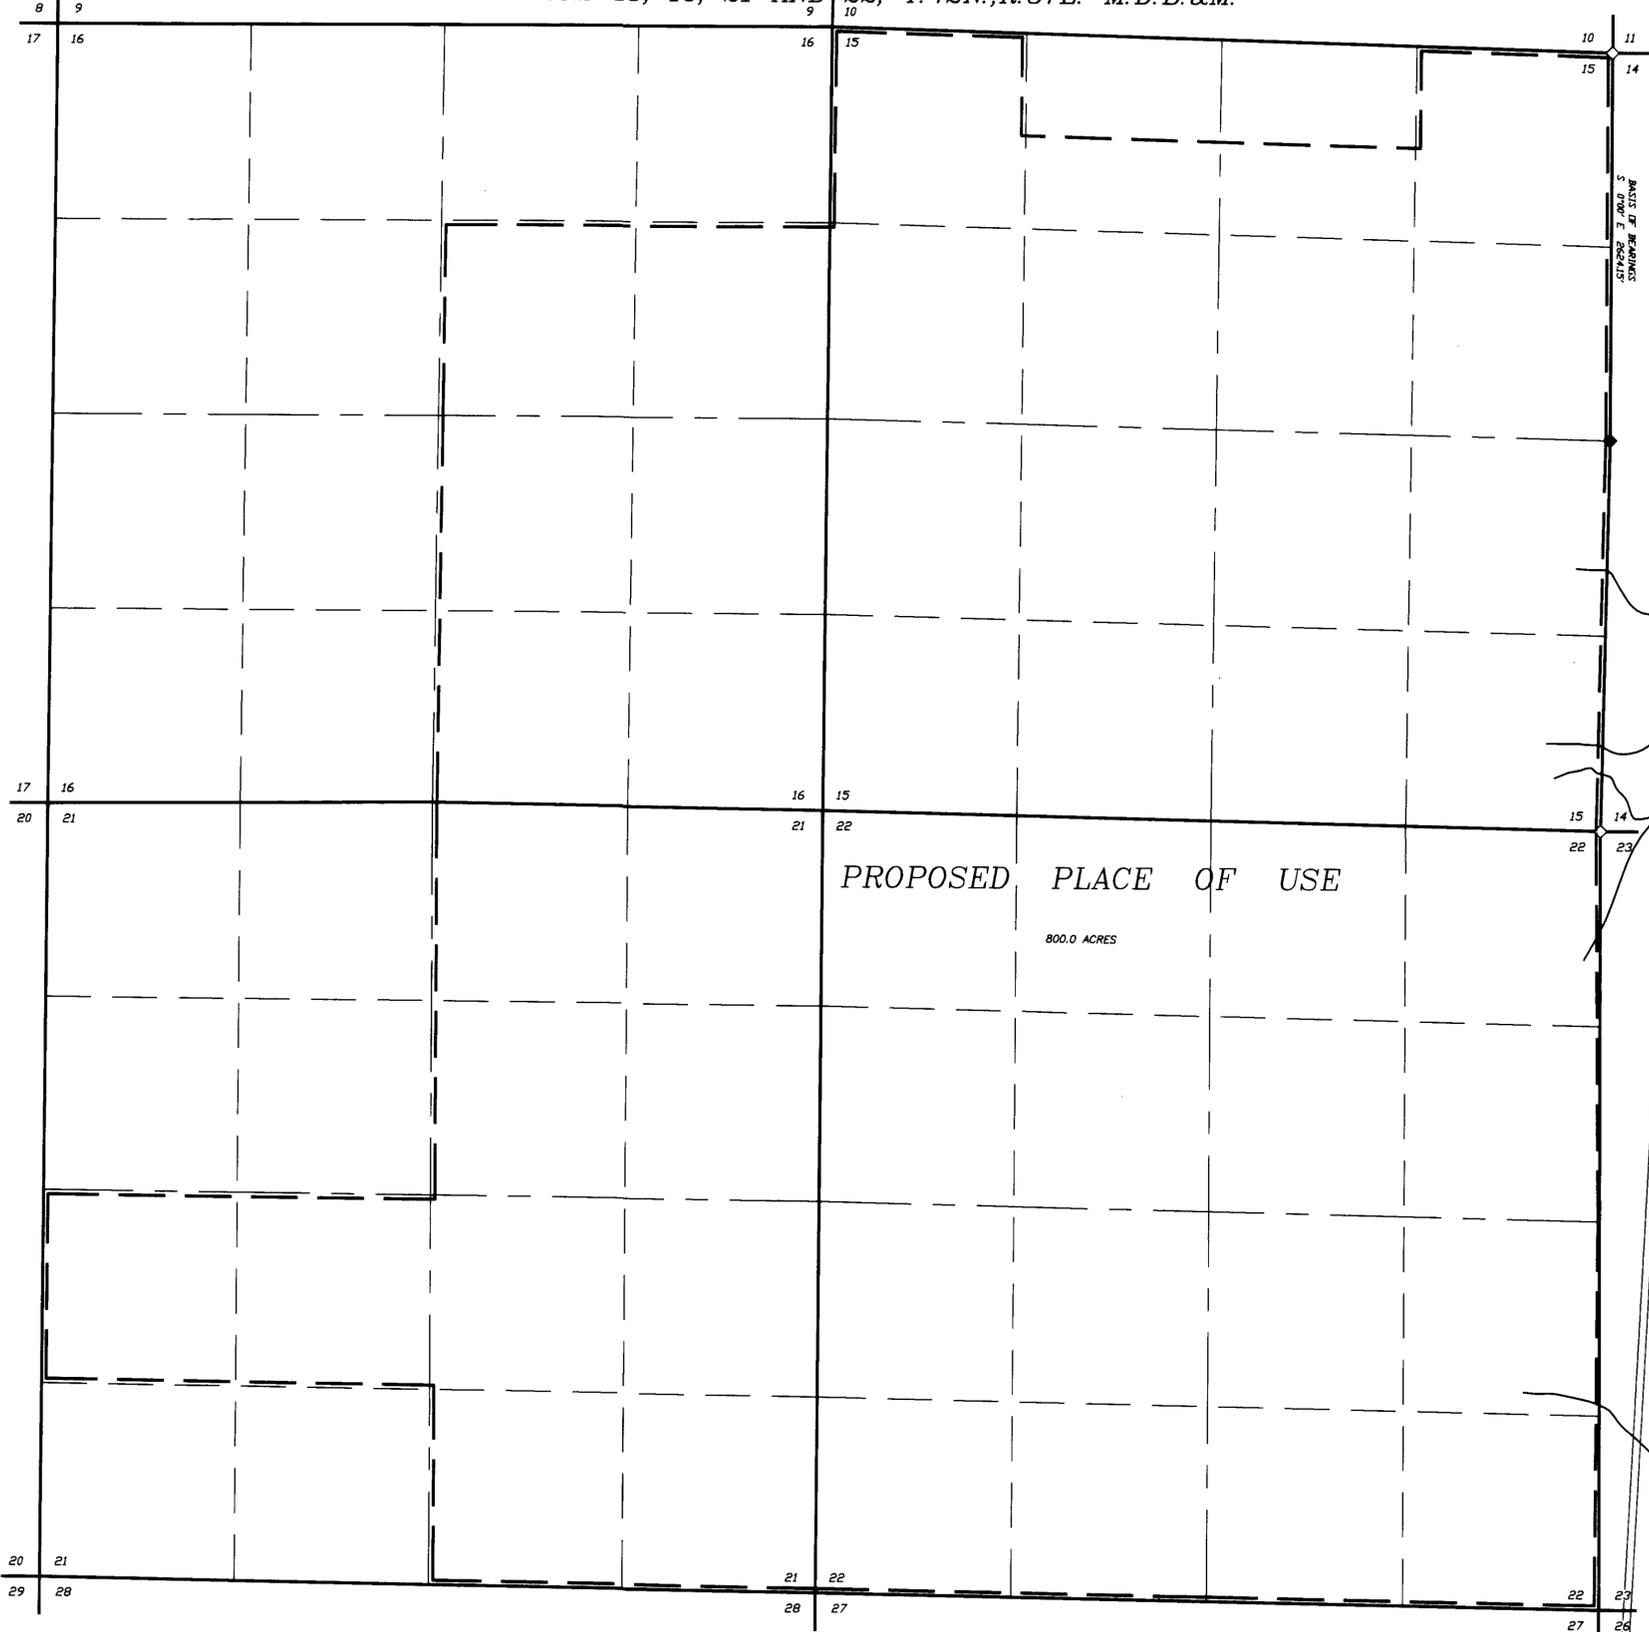

PROPOSED PLACE OF USE

800.0 ACRES

T.42N., R.37E.
M.D.B.&M.



STATE OF NEVADA
COUNTY OF HUMBOLDT

I, JOHN H. MILTON III, being first duly sworn, depose and say that this map, consisting of 1 sheet, numbered from 1 to 1, inclusive, has been correctly drawn to the designated scale from field notes of a survey made by me, or under my supervision and direction, during September, 2012; that it truly and correctly represents the proposed location and extent of the works used to divert water from Buffalo Creek and Horse Creek in Humboldt County, Nevada by BARTELL RANCH, LLC, for storage. That the proposed point of diversion, the approximate location and size of the diverting channel or other conduit, the place and manner of use, and the location and names of all other works or streams which are crossed by, or connected with the said works, are fully and correctly designated thereon.



1-24-13

State Water Right Surveyor No. 573

Subscribed and sworn to before me this 24th day of January, 2013.

Doris A. Twichell
DORIS A. TWICHELL, Notary Public in and for Humboldt County, State of Nevada

My commission expires: May 28th, 2013




LEGEND

- ◊ Indicates a section corner, an iron pin with a B.L.M. brass cap, unless otherwise noted.
- ◆ Indicates a 1/4 section corner, an iron pin with a B.L.M. brass cap, unless otherwise noted.
- Indicates the boundary of the proposed place of use.

BASIS OF BEARINGS


The information for preparing this plat was taken from the Dependent Resurvey Plat of T.42N., R.37E., M. D. B. & M., dated March 13th, 1956. The line between the NE corner of Section 15 and the E1/4 corner of Section 15, T.42N., R.37E., M. D. B. & M. is S 0°00'E.

GRAPHIC SCALE

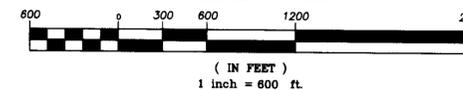

STATE ENGINEER'S USE

82341 + 82342

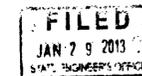

- Map To Accompany Application -
TO APPROPRIATE WATER
FROM BUFFALO CREEK AND HORSE CREEK

- For -
STORAGE
- By -

BARTELL RANCH, LLC

IN HUMBOLDT COUNTY, NEVADA

