

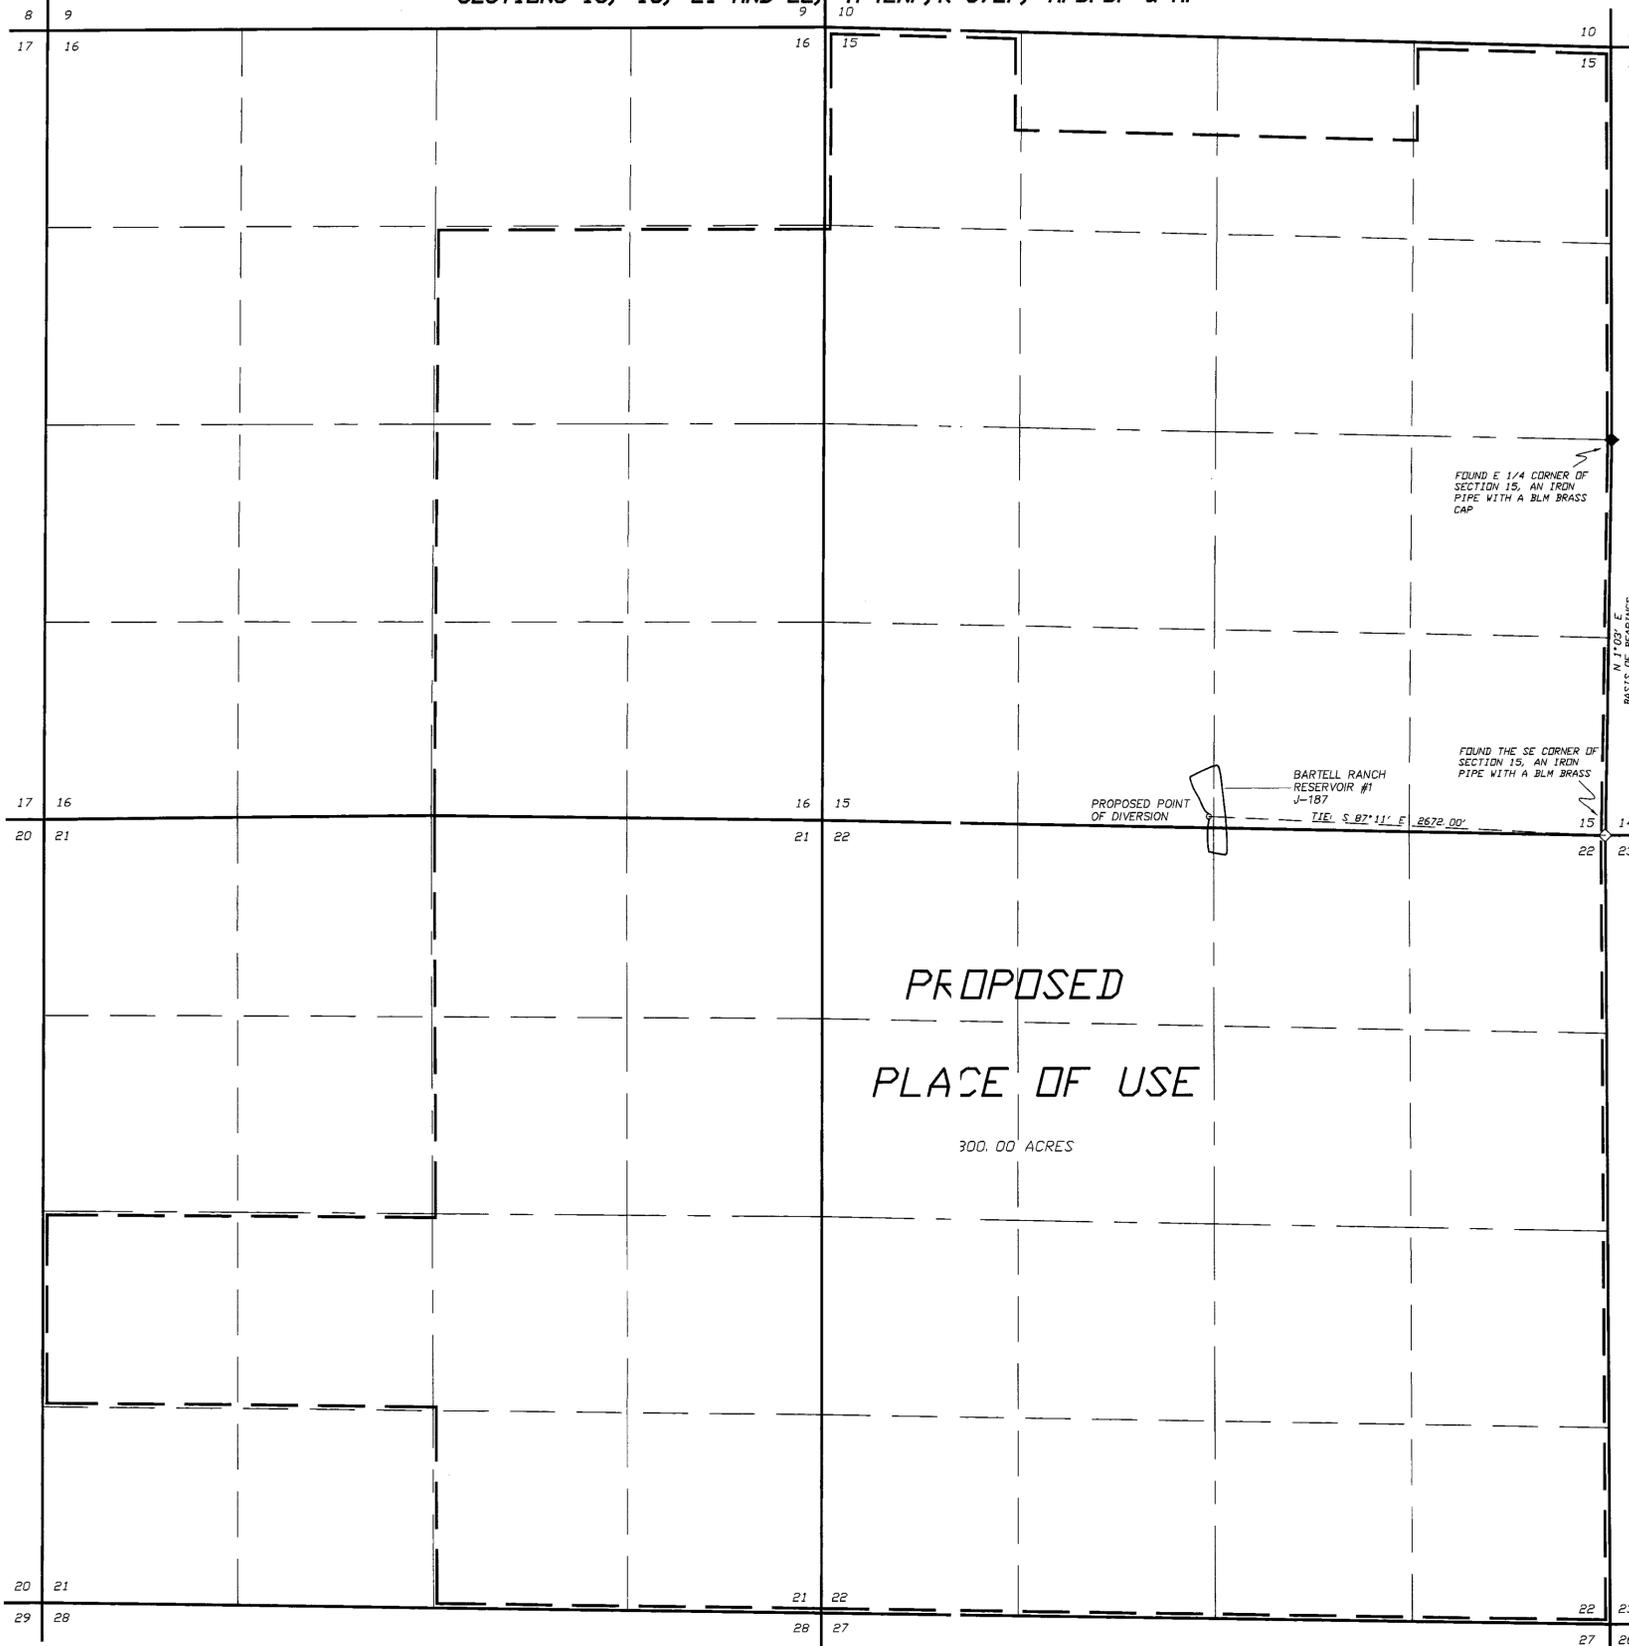


SECTIONS 15, 16, 21 AND 22, T. 42N., R. 37E., M. D. B. & M.

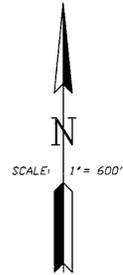

STATE OF NEVADA
COUNTY OF HUMBOLDT

I, JOHN H. MILTON III, being first duly sworn, depose and say that this map, consisting of 1 sheet, inclusive, has been correctly drawn to the designated scale from field notes of a survey made by me, or under my supervision and direction, on the 17th day of June, 2014; that it truly and correctly represents the proposed location and extent of the works used to divert water from Horse Creek in Humboldt County, Nevada by BARTELL RANCH LLC, for irrigation purposes of Storage Permit 82342 (Bartell Ranch Reservoir #1). That the proposed point of diversion, the approximate location and size of the diverting channel or other conduit, all reservoirs or basins, the location and names of all other works which will cross or connect with the proposed works, and the boundary of all lands, showing by 40-acre subdivisions the areas proposed to be served, are fully and correctly designated thereon.

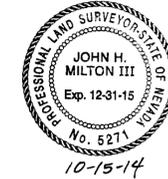


State Water Right Surveyor No. 573

Subscribed and sworn to before me this 15th day of October, 2014.


Doris A. Twichell

DORIS A. TWICHELL, Notary Public in and for Humboldt County, State of Nevada
My commission expires: May 28th, 2017

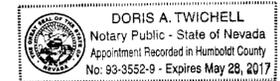

PROPOSED
PLACE OF USE

300.00 ACRES

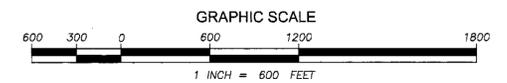

LEGEND

- ◇ Indicates a found section corner, a 2 1/2" iron pipe with a B.L.M. brass cap, unless otherwise noted.
- ◆ Indicates a found 1/4 section corner, a 2 1/2" iron pipe with a B.L.M. brass cap, unless otherwise noted.
- Indicates the boundary of the proposed place of use.

BASIS OF BEARINGS

Basis of Bearings was taken from the B.L.M. Dependent Resurvey Plot of T. 42N., R. 37E., M. D. B. & M., dated March 13th, 1956. The line between the SE corner of Section 15 and the E 1/4 corner of said Section 15 is N 1° 03' E.

STATE ENGINEER'S USE

82342 S01

Map To Accompany Application For
Secondary Use For Storage Permit 82342
(Bartell Ranch Reservoir #1)
From Horse Creek
BY BARTELL RANCH LLC

FOR IRRIGATION USE
IN HUMBOLDT COUNTY, NEVADA



DESERT MOUNTAIN SURVEYING

GPS • Land • Water Rights • Boundary
146 West Second Street, Winnemucca, NV 89445
Telephone 775-823-4414 • FAX 775-823-5821 • E-MAIL dms@winnemucca.net