

SURVEYOR'S CERTIFICATE:

STATE OF NEVADA)
)SS.
 COUNTY OF WASHOE)

I, STEVEN N BELL, BEING FIRST DULY SWORN, DEPOSE AND SAY THAT SITE INSPECTIONS HAVE BEEN MADE BY ME, OR UNDER MY SUPERVISION AND DIRECTION, ON OCTOBER 23, 2012; THAT THE LOCATION OF EACH REFERENCE MONUMENT HAS BEEN VERIFIED BY SITE INSPECTION; THAT THE POINT OF DIVERSION AND PLACE OF USE SITES HAVE BEEN INSPECTED; THAT THIS MAP CONSISTING OF SHEETS NUMBERED FROM 1 TO 1, INCLUSIVE, HAS BEEN CORRECTLY DRAWN TO THE DESIGNATED SCALE FROM SURVEYING CALCULATION NOTES PREPARED BY ME, OR UNDER MY SUPERVISION AND DIRECTION, RELYING UPON ANALYSIS OF RECORDED SURVEY MAPS, THAT THIS MAP TRULY AND CORRECTLY REPRESENTS THE PROPOSED LOCATION AND EXTENT OF THE WORKS USED TO DIVERT WATER FROM AN UNDERGROUND SOURCE, IN LANDER COUNTY, NEVADA BY YOUNG BROS. FOR STOCK WATERING USE. THAT THE PROPOSED POINT OF DIVERSION, THE APPROXIMATE LOCATION AND SIZE OF THE DIVERTING CHANNEL OR OTHER CONDUIT, ALL RESERVOIRS OR BASIN, THE LOCATION AND NAMES FOR ALL OTHER WORKS WHICH WILL CROSS OR CONNECT WITH THE PROPOSED WORKS, AND THE BOUNDARY OF ALL LANDS, SHOWING BY 40-ACRE SUBDIVISIONS THE AREAS PROPOSED TO BE SERVED, ARE FULLY AND CORRECTLY DESIGNATED THEREON.


YOUNG BROS.
 APPLICANT



Steven N Bell
 STEVEN N. BELL
 STATE WATER RIGHT SURVEYOR No. 1137

SUBSCRIBED AND SWORN TO BEFORE ME
 THIS 27th DAY OF December, 2012.
 NOTARY PUBLIC IN AND FOR WASHOE COUNTY, NEVADA

Myrtle Laird 12/7/12
 NOTARY PUBLIC DATE

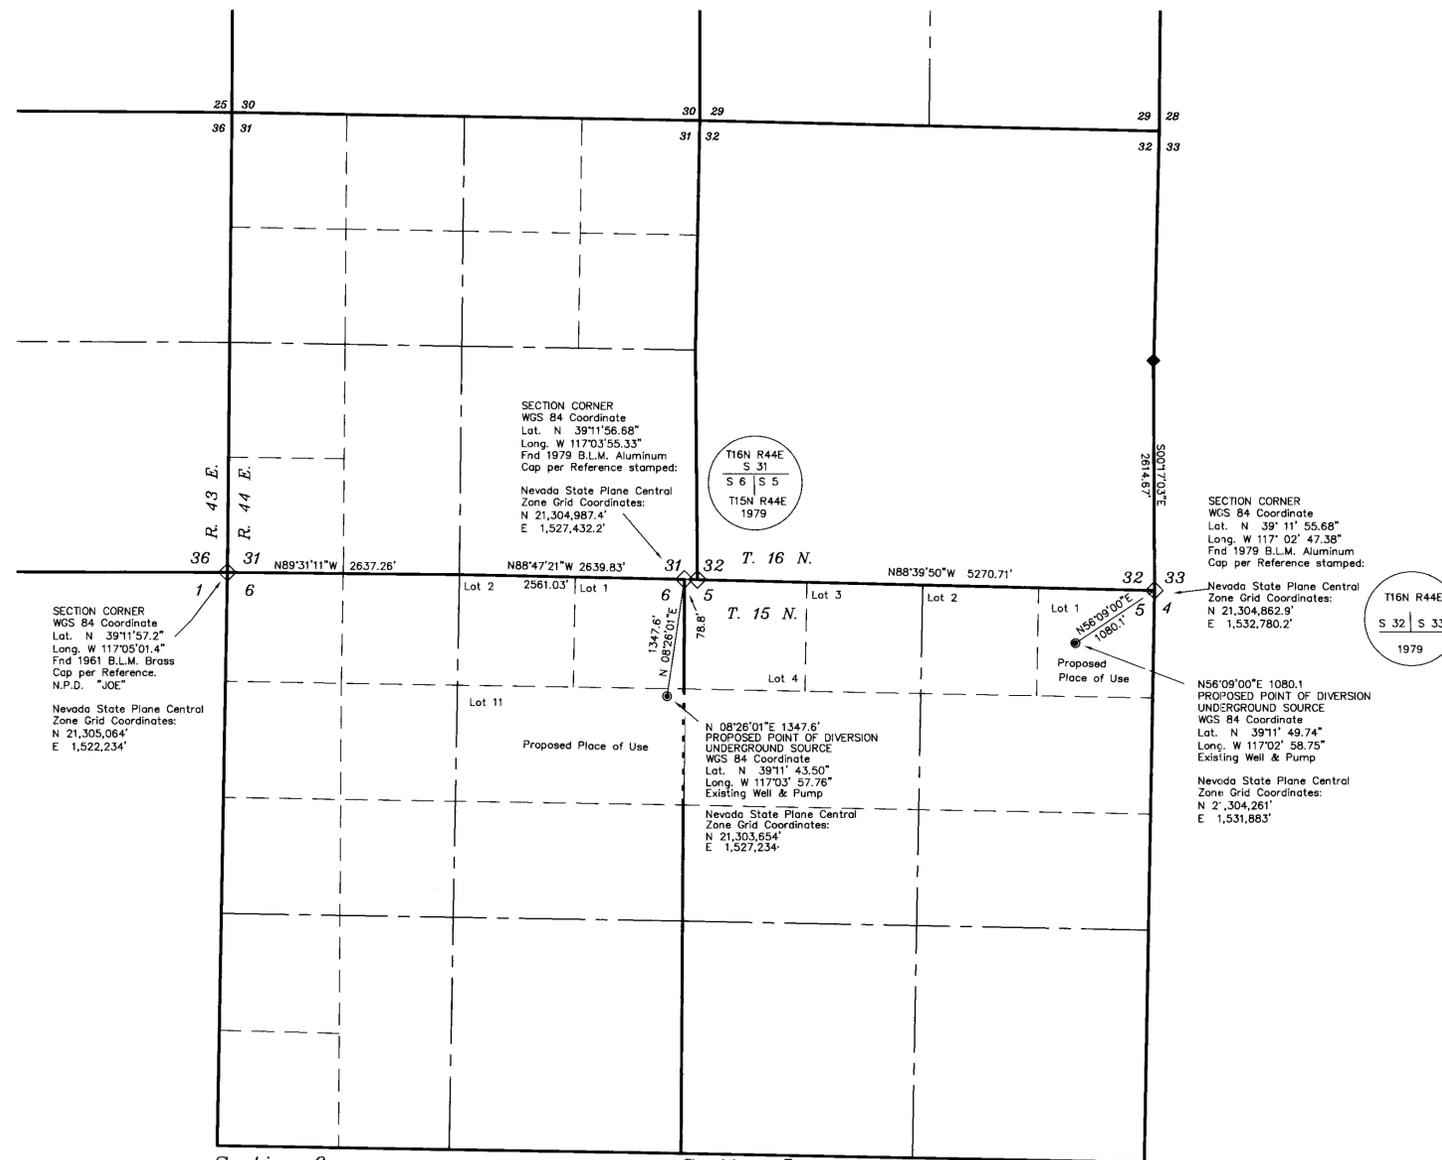

Section 6,
 T. 15 N., R. 44 E., MDB&M

Section 5,
 T. 15 N., R. 44 E., MDB&M

PROPOSED POINT OF DIVERSION

WITHIN LOT 1 OF SECTION 5, T15N, R44E MDB&M,
 AT A POINT FROM WHICH THE SOUTHEAST SECTION CORNER
 OF SECTION 32, T16N, R44E MDB&M
 BEARS N 56°09'00" W, A DISTANCE OF 1080.1 FEET.

WITHIN LOT 11 OF SECTION 6, T15N, R44E MDB&M,
 AT A POINT FROM WHICH THE NORTHEAST
 CORNER OF SAID SECTION 6
 BEARS N 08°26'01" W, A DISTANCE OF 1347.6 FEET

PROPOSED PLACE OF USE

THE PLACE OF USE IS A PORTION OF
 LOT 1 OF SECTION 5, T15N, R44E MDB&M.


THE PLACE OF USE IS A PORTION OF
 LOT 11 OF SECTION 6, T15N, R44E MDB&M.

REFERENCE

THE U.S. G.L.O. SURVEY OF T15N, R44E DATED 1873.
 THE U.S. G.L.O. SURVEY OF T16N, R44E DATED 1981.


BASIS OF BEARINGS

THE BASIS OF BEARINGS IS THE NEVADA STATE PLANE
 COORDINATE SYSTEM, CENTRAL ZONE (No. 2702), BASED ON GPS
 FAST STATIC MEASUREMENTS USING A TRIMBLE 5800 RECEIVER
 AND TSC2 DATA COLLECTOR.
 THE MEASUREMENTS HAVE BEEN COMPUTED BY NATIONAL
 GEODETIC SURVEY "OPUS" SOFTWARE TO AN ACCURACY OF 5 CM.

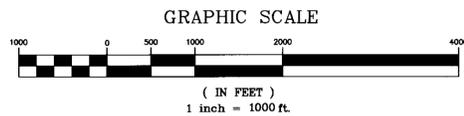

Engineering & Planning
 280 Greg Street, Suite 8
 Reno, Nevada 89502
 (775) 324-2663
 Fallon, Nevada 775-423-8701

STATE ENGINEER'S USE

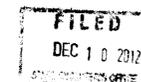

STATE ENGINEERS OFFICE
 2012 DEC 10 PM 2:14

MAP TO ACCOMPANY APPLICATION
 TO APPROPRIATE WATER
 FOR: STOCK WATERING

BY: YOUNG BROS.

SOURCE: UNDERGROUND

LANDER COUNTY

NEVADA

82348 82348