

S1/2 OF SECTION 10 AND THE N1/2 OF SECTION 15, T.42N.,R.39E., M.D.B.&M.

STATE OF NEVADA
COUNTY OF HUMBOLDT

I, JOHN H. MILTON III, being first duly sworn, depose and say that this map, consisting of one sheet, has been correctly drawn to the designated scale from field notes of a survey made by me, or under my supervision and direction, between the 21st day of November, 2012 and the 22nd day of November, 2012; that it truly and correctly represents the proposed location and extent of the works used to divert water from an underground source and an unnamed spring in Humboldt County, Nevada by DAVID E. AND SUSAN M. KERN, for stockwatering use. That the proposed point of diversion, the approximate location and size of the diverting channel or other conduit, the place or manner of use, and the location and names of all other works or streams which are crossed by, or connected with the said works, are fully and correctly designated thereon.




State Water Right Surveyor No. 573

Subscribed and sworn to before me this 13th day of December, 2012.


Doris A. Twichell

DORIS A. TWICHELL, Notary Public in and for Humboldt County, State of Nevada

My commission expires: May 28th, 2013

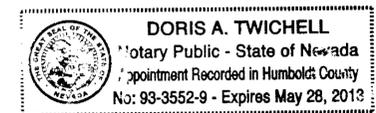

T.42N.,R.39E.
M.D.B. & M.

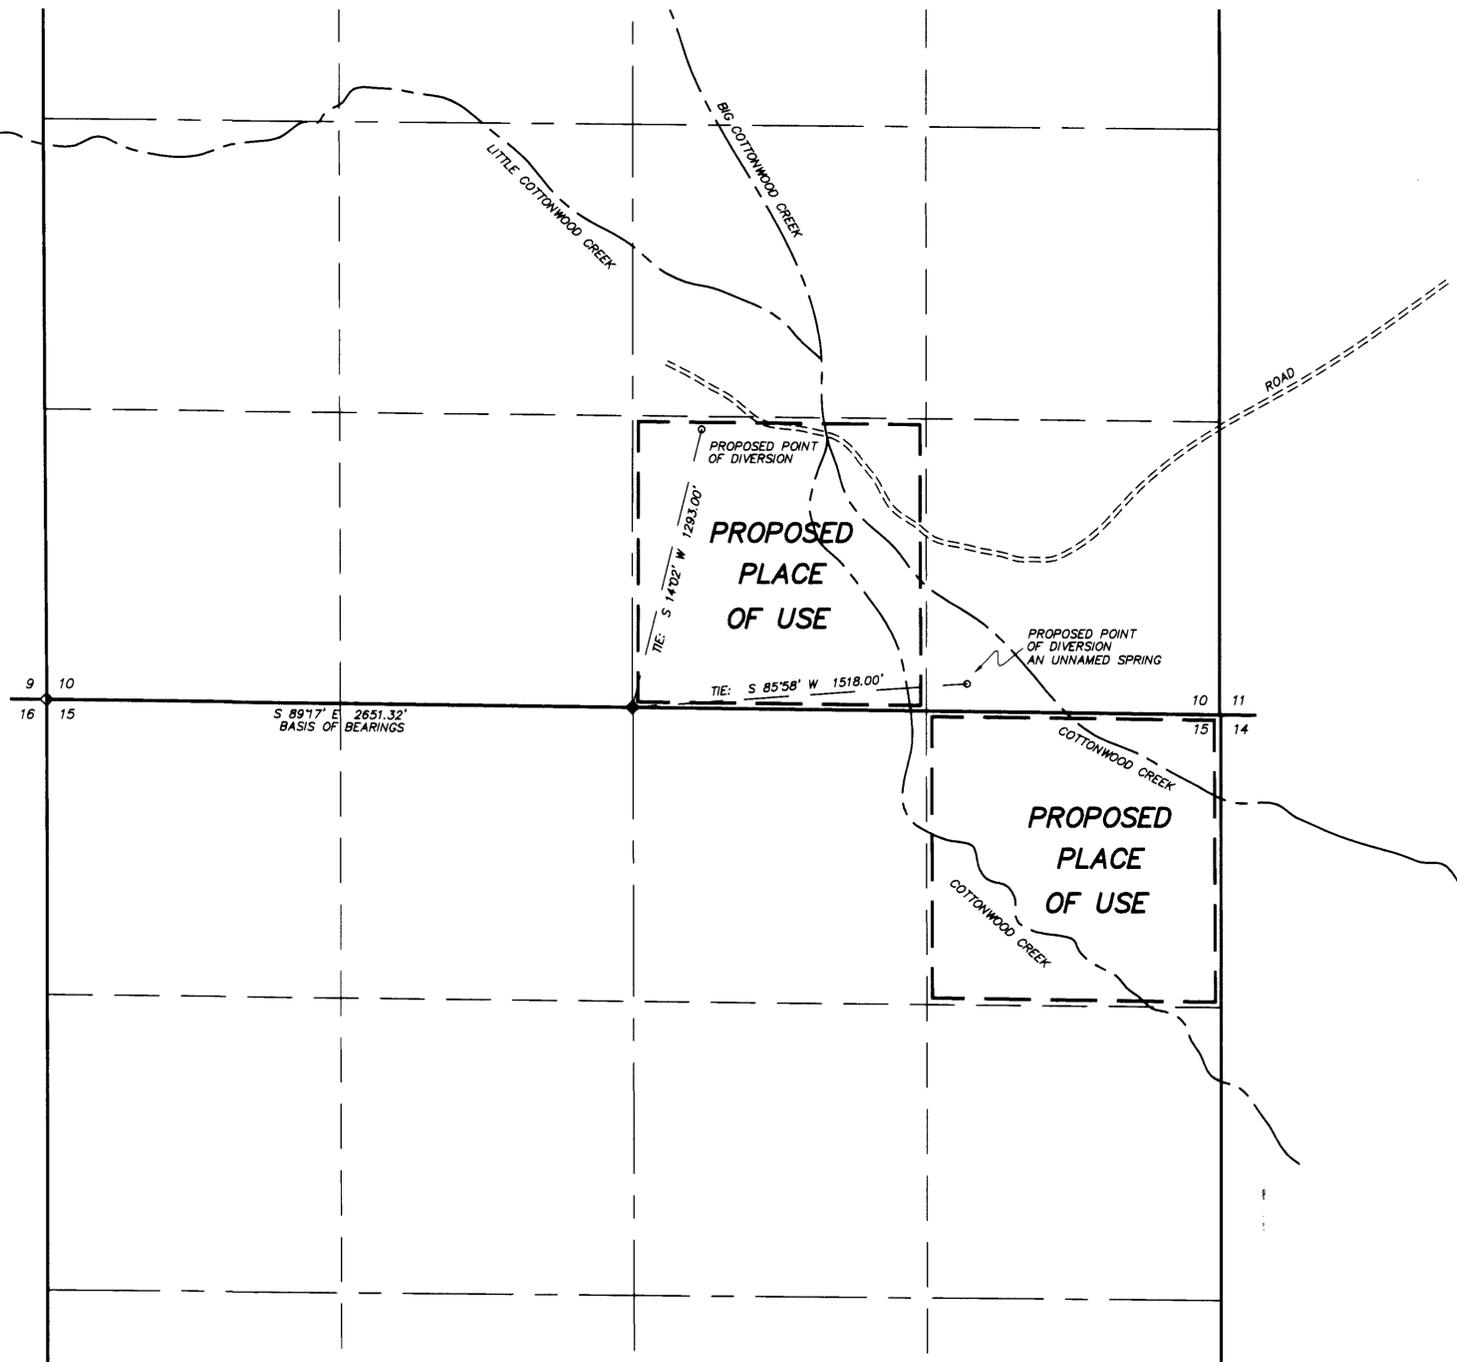


LEGEND

- ◊ Indicates a section corner, an iron pipe with a B.L.M. brass cap, unless otherwise noted.
- ◆ Indicates a 1/4 section corner, an iron pipe with a B.L.M. brass cap, unless otherwise noted.
- Indicates the boundary of the place of use.

BASIS OF BEARINGS

The Basis of Bearings was taken from the B.L.M. Dependent Resurvey Plat of T.42N.,R.39E., M.D.B. & M. dated February 25th, 1965. The bearing between the SW corner of Section 10, T42N.,R.39E., M.D.B. & M. and the S1/4 corner of Section 10 is S 89°17'E.

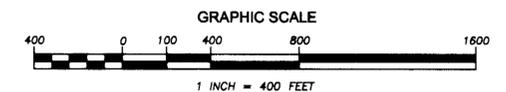

DM DESERT MOUNTAIN SURVEYING
Land • Water Rights • Boundary
146 West Second Street, Winnemucca, NV 89445
775-623-4414 FAX 775-623-6821 E-MAIL dms@winnemucca.net

STATE ENGINEER'S USE

82360
82361

FILED
DEC 14 2012
STATE ENGINEERS OFFICE

2012 DEC 14 AM 10:50
RECEIVED

— Map To Accompany Application To Appropriate Water—

— For —

STOCKWATERING USE

— From An Underground Source And An Unnamed Spring —

BY DAVID E. AND SUSAN M. KERN

IN HUMBOLDT COUNTY, NEVADA