

STATE OF NEVADA }  
 COUNTY OF CARSON CITY } SS


I, BARRY FITZPATRICK, BEING FIRST DULY SWORN, DEPOSE AND SAY THAT THIS MAP, CONSISTING OF 1 SHEETS, NUMBERED FROM 1 TO 1, INCLUSIVE, HAS BEEN CORRECTLY DRAWN TO THE DESIGNATED SCALE FROM FIELD NOTES OF A SURVEY MADE BY ME, OR UNDER MY SUPERVISION AND DIRECTION, ON THE 25TH DAY OF OCTOBER, 2012; THAT IT TRULY AND CORRECTLY REPRESENTS THE PROPOSED LOCATION AND EXTENT OF THE WORKS USED TO DIVERT WATER FROM AN UNDERGROUND SOURCE, IN EUREKA COUNTY, NEVADA, BY HALLIBURTON ENERGY SERVICES, INC., IN HOUSTON TEXAS, FOR MILLING AND DOMESTIC PURPOSES. THAT THE PROPOSED POINT OF DIVERSION, THE LOCATION OF THE MILL, AND THE PROPOSED PLACE AND MANNER OF USE, ARE FULLY AND CORRECTLY DESIGNATED HEREON.

*Barry Fitzpatrick*  
 STATE WATER RIGHTS SURVEYOR No. 817  
 NEVADA P.L.S. 007809

SUBSCRIBED AND SWORN TO BEFORE ME ON THIS 8<sup>th</sup> DAY OF FEB, 2013

NOTARY PUBLIC IN AND FOR Carson COUNTY, NEVADA  
 MY COMMISSION EXPIRES

*Gloria K. Lash*

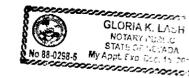


**BASIS OF BEARINGS:**


THE SOUTH LINE OF SECTION 26, T.33N, R.48E, AS SHOWN ON THAT RECORD OF SURVEY FOR NL INDUSTRIES; MAP NUMBER 66359, OFFICIAL RECORDS OF EUREKA COUNTY, NV. SAID BEARING BEING N89°28'39"E.

**REFERENCE DOCUMENTS:**

1. MAP TO ACCOMPANY APPLICATION TO APPROPRIATE WATER FOR MILLING & DOMESTIC OF PERMIT NO. 21083 BY BAROID DIVN. NATIONAL LEAD COMPANY, ON FILE UNDER PERMIT NO. 7306 WITH THE NEVADA STATE ENGINEER'S OFFICE.

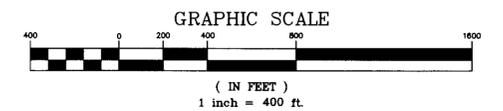

A PORTION OF  
 SECTIONS 23, & 26  
 T.33N., R.48E., M.D.B.&M.  
 EUREKA COUNTY, NEVADA  
 SHEET 1 OF 1 NOV 7, 2012

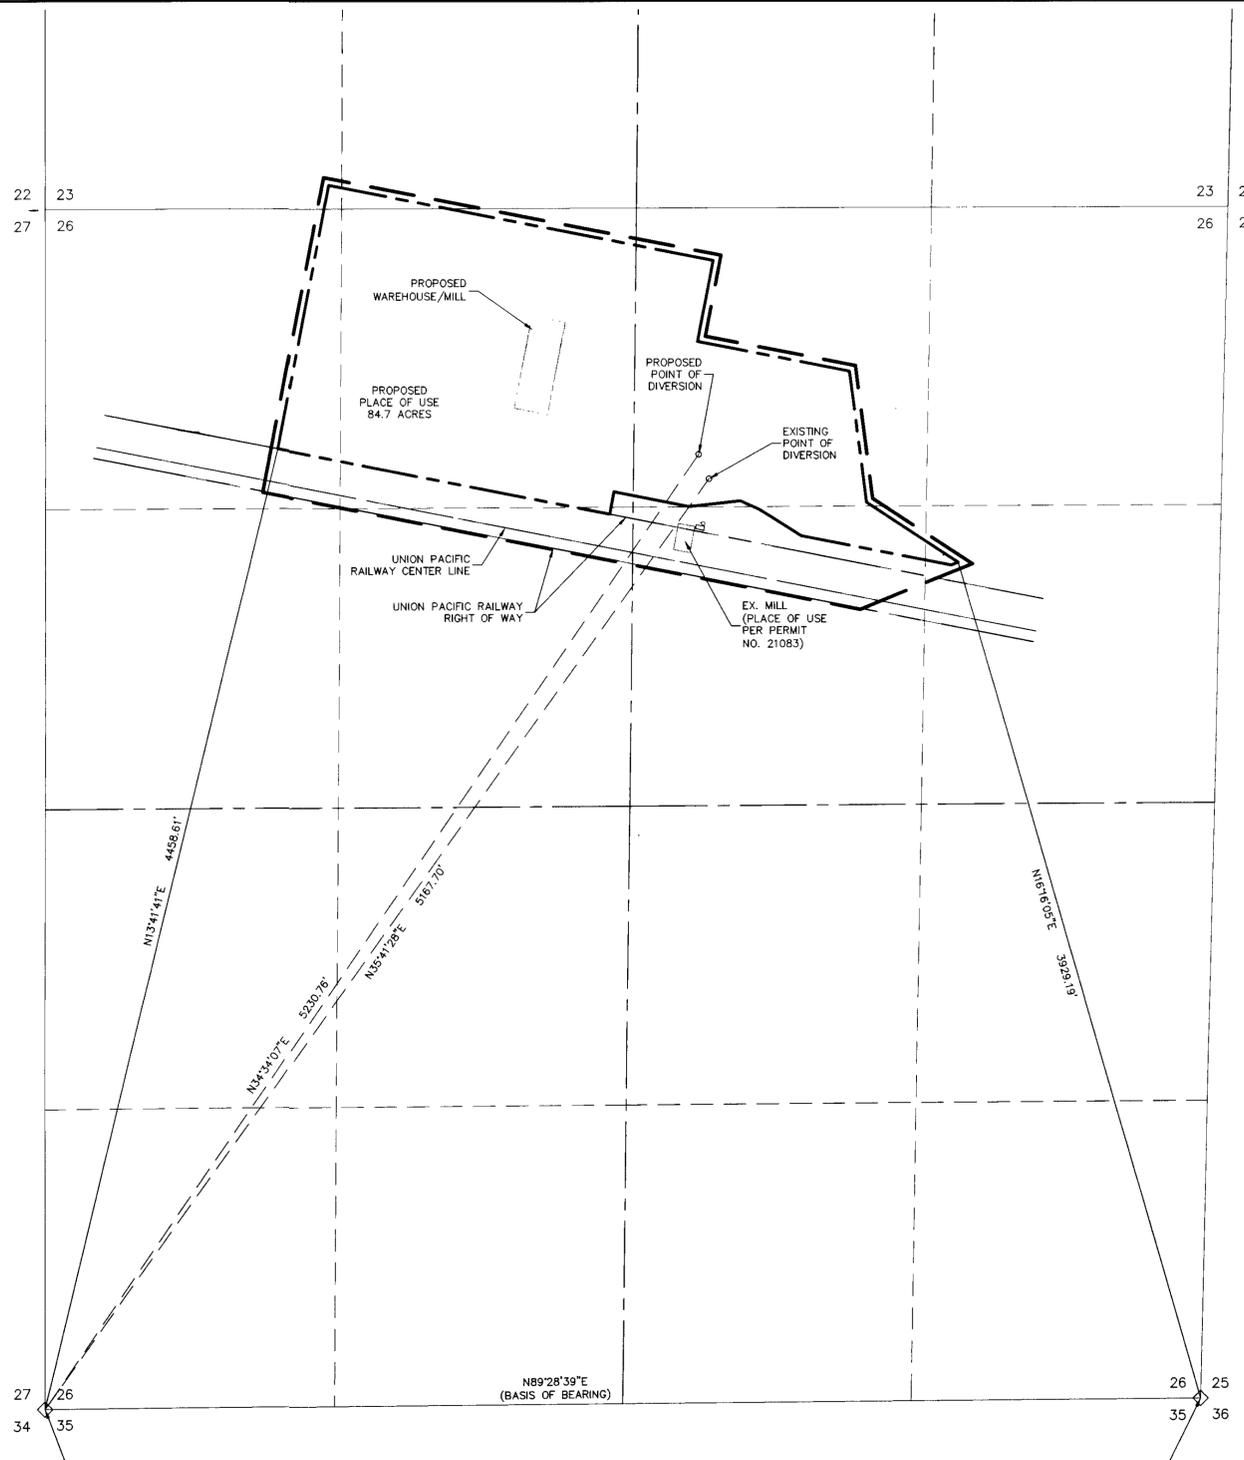

T.33N., R.48E., M.D.B.&M.  
 EUREKA COUNTY, NEVADA  
 1"=400 ft

G.L.O BRASS CAP 12" ABOVE  
 GROUND W/ STEEL FENCE POST  
 BESIDE IT MARKED:

1914  
 T.33N. R.48E.  
 S. 27 | S 26  
 U.S. G.L.O.

G.L.O BRASS CAP 11-1/2" ABOVE  
 GROUND W/ STEEL FENCE POST  
 BESIDE IT MARKED:


1914  
 T.33N. R.48E.  
 S 26 | S 25  
 S 35 | S 36  
 U.S. G.L.O.

**LEGEND**

- EX. PLACE OF USE
- PROP. PLACE OF USE
- ◇ FOUND SECTION CORNER, IRON PIPE WITH A G.L.O. BRASS CAP, UNLESS OTHERWISE NOTED



- 2/11/2013 MBG  
 1. EXISTING POINT OF DIVERSION SHOWN IS SURVEYED LOCATION. CERTIFICATE BEARING POINT OF DIVERSION IS IN DIFFERENT LOCATION, WITHIN 200 FEET.  
 2. EXISTING PLACE OF USE IS NW 1/4 NE 1/4 SECTION 26, NOT AS SHOWN.  
 3. TIE FOR EAST COGNICE OF PARCEL IS INCORRECT  
 2/12/2013 KWC  
 4. Title Block should show a change of Permit 21083, Certificate 7306

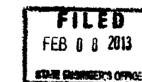

STATE ENGINEERS OFFICE  
 2013-FEB-08 PM 1:40

MAP TO ACCOMPANY APPLICATION TO CHANGE THE POINT OF DIVERSION & PLACE OF USE OF PORTIONS OF PERMIT NO. 21083

BY  
 HALLIBURTON ENERGY SERVICES, INC.

FOR MILLING & DOMESTIC USE  
 FROM AN UNDERGROUND SOURCE  
 IN EUREKA COUNTY, NEVADA