


- PORTIONS OF -
SECTIONS 8, 9, and 17, T.44N., R.35E., M.D.B.&M.
 HUMBOLDT COUNTY, NEVADA

STATE OF NEVADA
 COUNTY OF HUMBOLDT



I, JOHN H. MILTON III, being first duly sworn, depose and say that this map, consisting of 1 sheet, has been correctly drawn to the designated scale from field notes of a survey made by me, or under my supervision and direction, during December, 2012; that it truly and correctly represents the proposed location and extent of the works used to divert water from underground, in Humboldt County, Nevada, by WESTERN LITHIUM CORPORATION for mining, milling, domestic purposes under a portion of Permit Numbers 68633 and 68634. That the proposed points of diversion, the approximate location and size of the diverting channel or other conduit, all reservoirs or basins, the location and names of all other works or streams which will cross or connect with the proposed works, and the boundary of all lands, showing by 40-acre subdivisions the areas proposed to be served, are fully and correctly designated thereon.

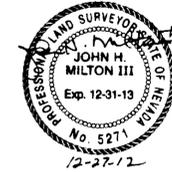

State Water Right Surveyor No. 573

Subscribed and sworn to before me this 27th day of December, 2012.

Deis A. Mitchell
 Notary Public in and for Humboldt County,
 State of Nevada.
 My commission expires on: May 28th, 2013

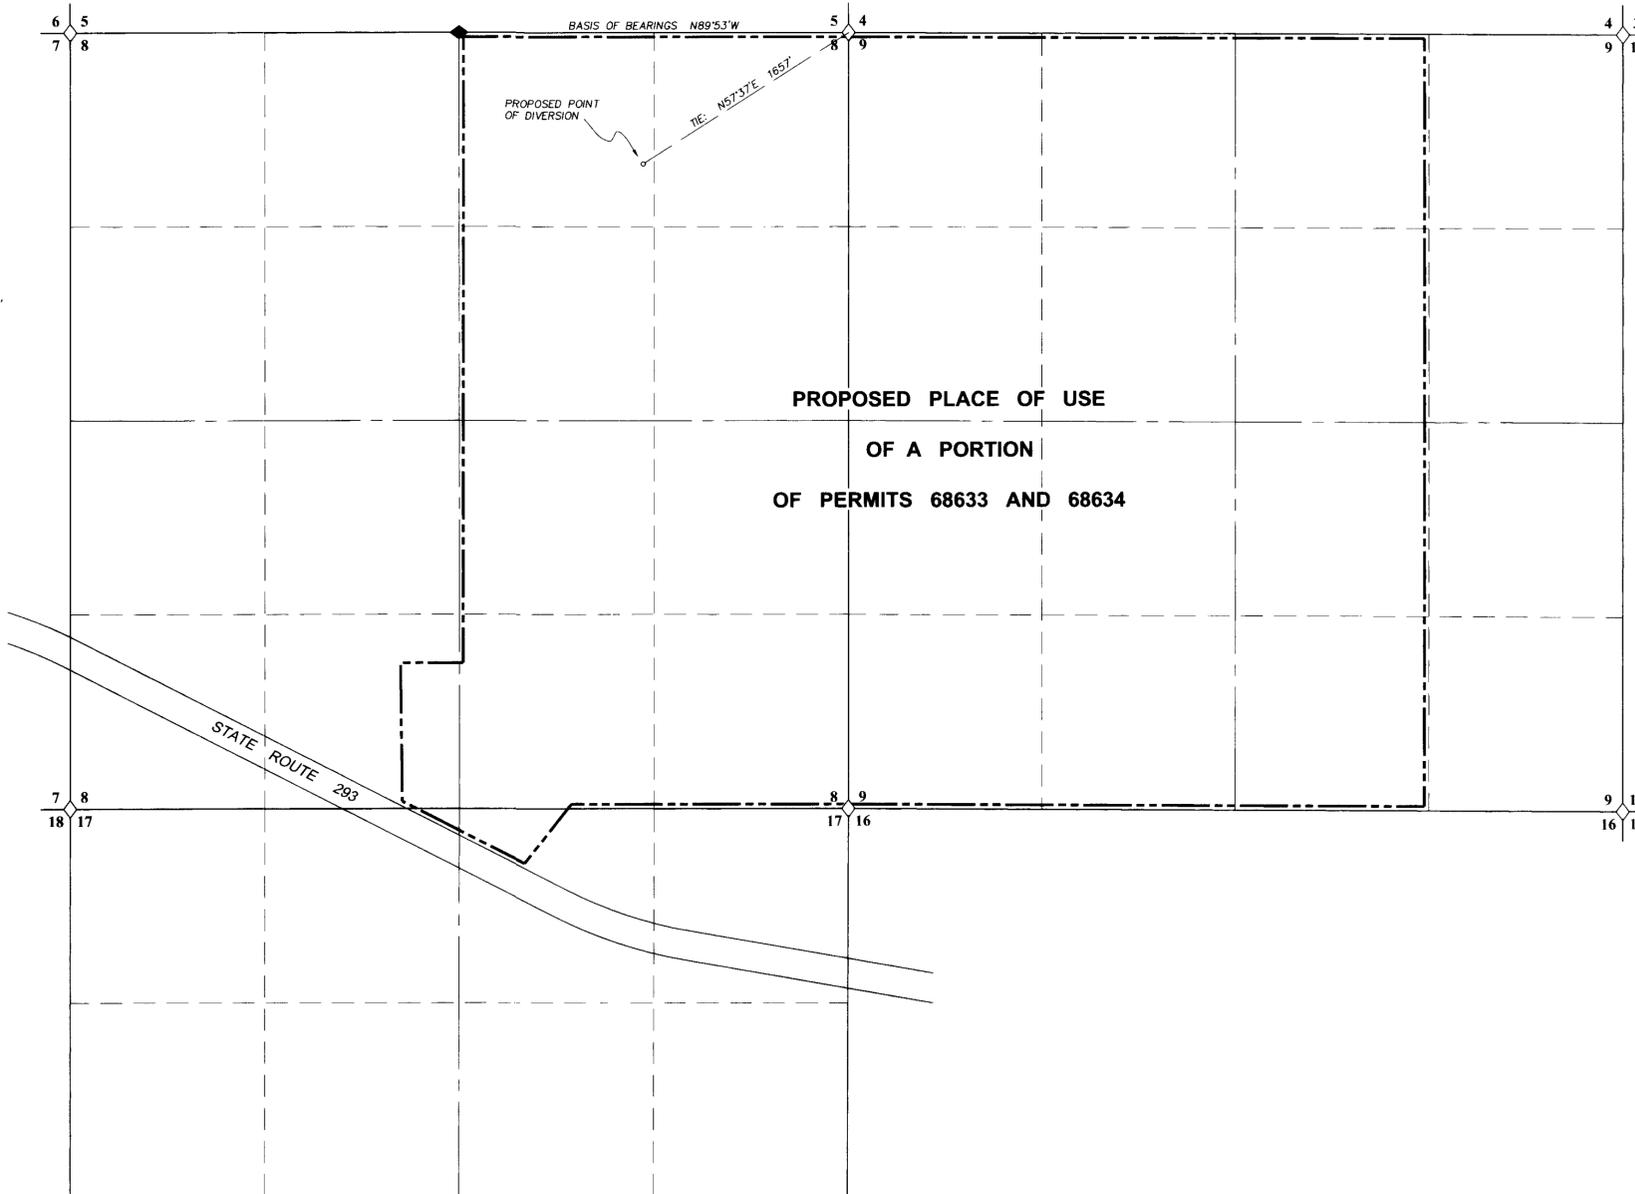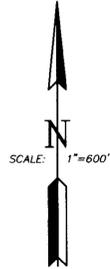


BASIS OF BEARINGS


Basis of Bearings was taken from the G.L.O. Survey Plat of T.44N., R.35E., M.D.B.&M. dated February 13, 1925.

LEGEND

- Indicates the boundary of the proposed place of use.
- ◊ Indicates a found section corner, a G.L.O. brass cap.
- ◆ Indicates a found 1/4 section corner, a G.L.O. brass cap.

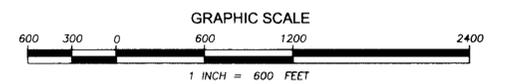

STATE ENGINEER'S USE

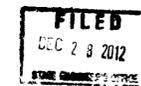

- Map to Accompany Application To -
**CHANGE THE POINT OF DIVERSION,
 PLACE OF USE, AND MANNER OF USE
 OF A PORTION OF PERMIT NUMBERS 68633 AND 68634**
 - By -
WESTERN LITHIUM CORPORATION
 FOR MINING, MILLING, AND DOMESTIC USE
 FROM AN UNDERGROUND SOURCE IN HUMBOLDT COUNTY, NEVADA

DESERT MOUNTAIN SURVEYING
 GPS • Land • Water Rights • Boundary
 146 West Second Street, Winnemucca, NV 89445
 Telephone 775-623-4414 • FAX 775-623-5821 • E-MAIL dms@winnevucca.net

82385 82384