




CONSULTING ENGINEERING & SURVEYING
 640 IDAHO STREET
 ELKO, NEVADA 89801
 (775) 738-4053

W213001

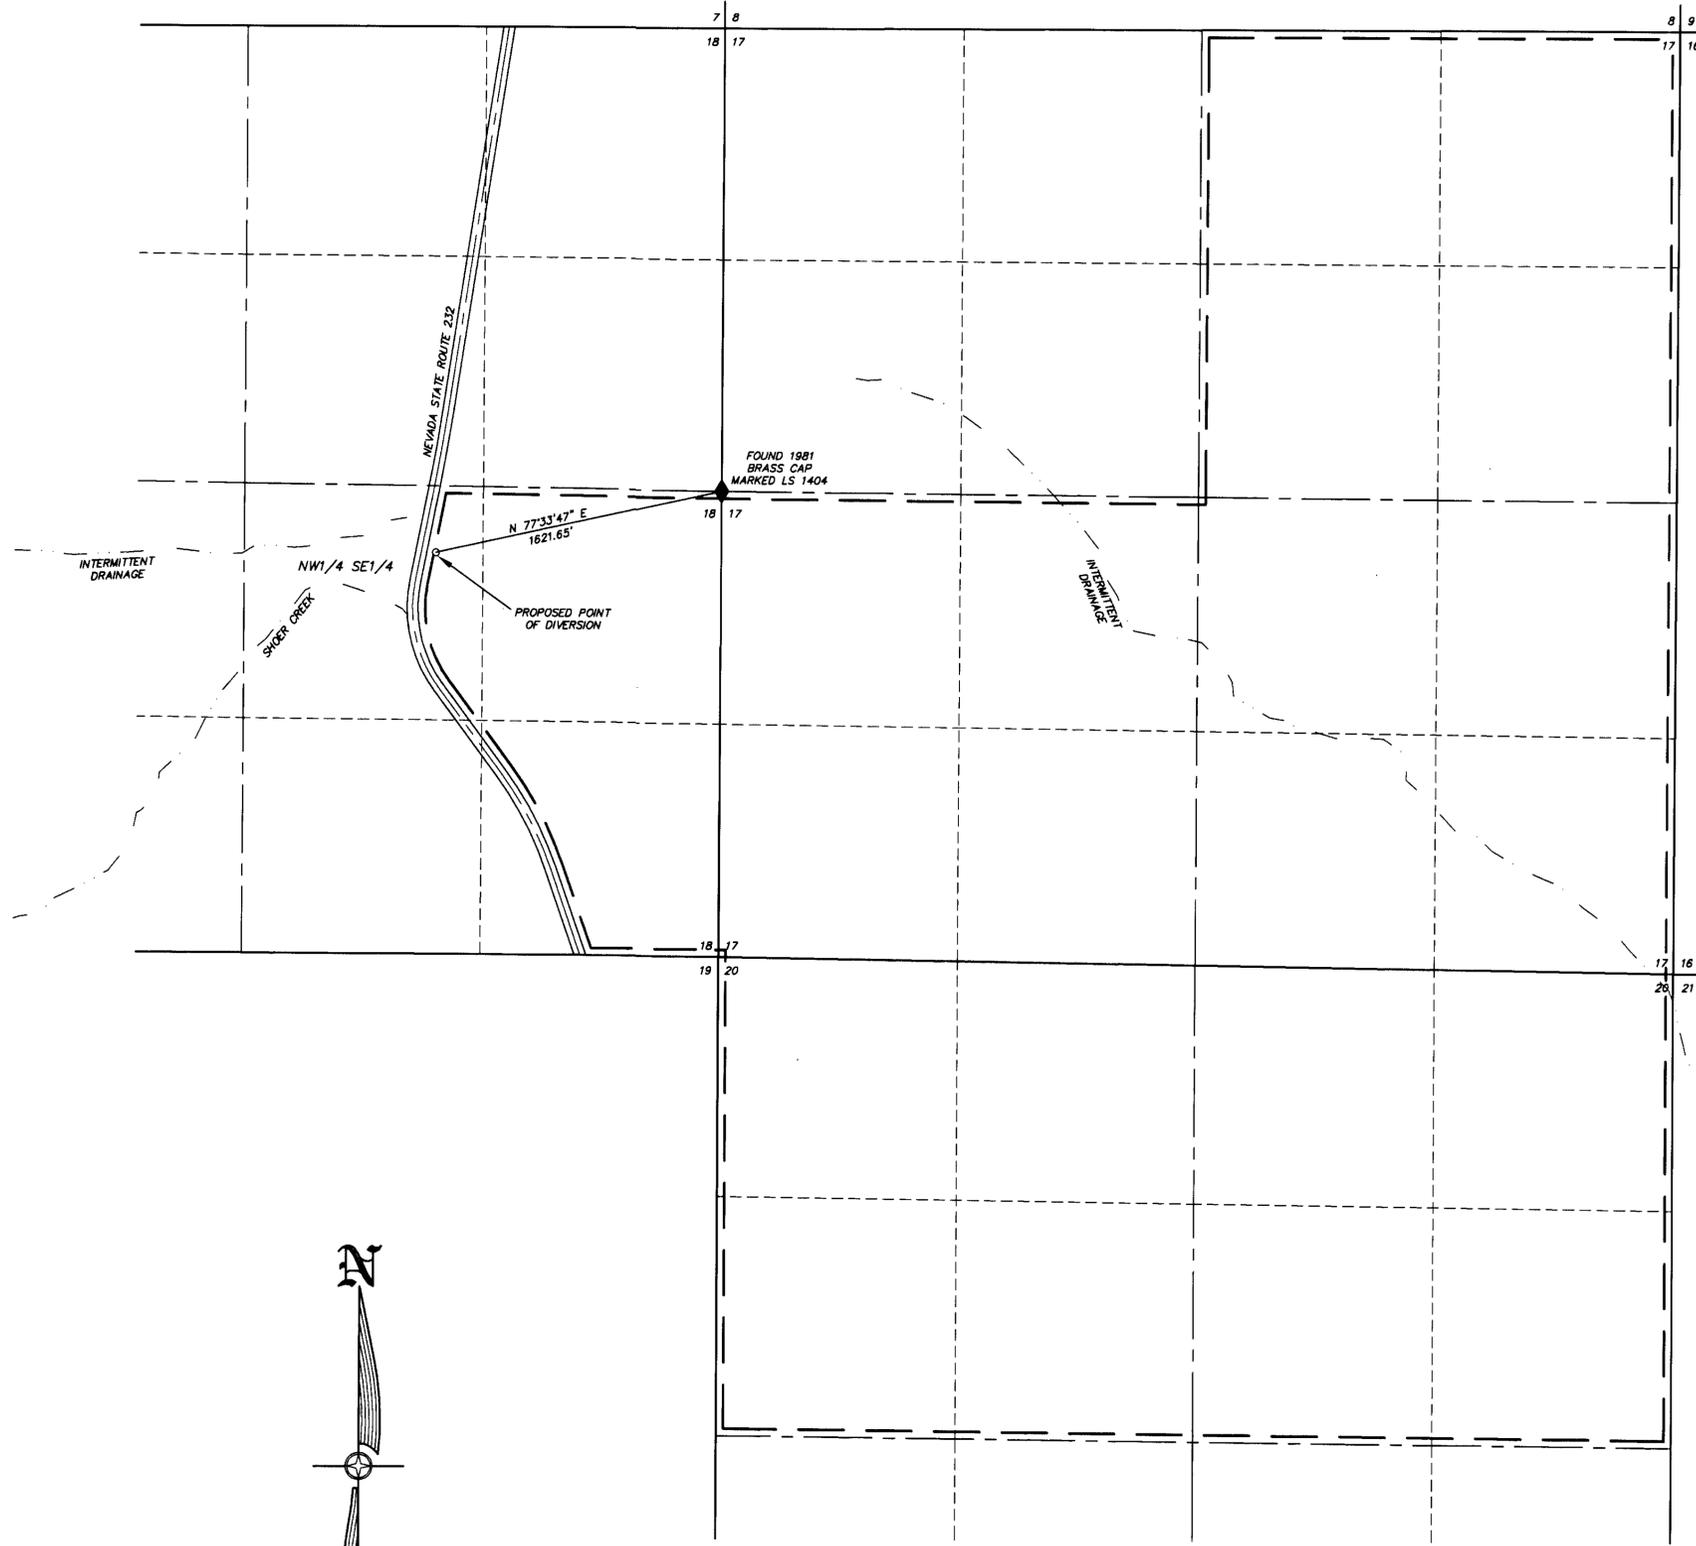


1"=500'

T36N-R62E

STATE OF NEVADA }
 COUNTY OF ELKO } SS.

I, ROBERT E. MORLEY, BEING FIRST DULY SWORN, DEPOSE AND SAY THAT THIS MAP, CONSISTING OF 1 SHEET, NUMBERED FROM 1 TO 1, INCLUSIVE, HAS BEEN CORRECTLY DRAWN TO THE DESIGNATED SCALE FROM FIELD NOTES OF A SURVEY MADE BY ME, OR UNDER MY SUPERVISION AND DIRECTION, BETWEEN THE 20TH DAY OF NOVEMBER, 2012, AND THE 21ST DAY OF NOVEMBER, 2012; THAT IT TRULY AND CORRECTLY REPRESENTS THE PROPOSED LOCATION AND EXTENT OF THE WORKS USED TO DIVERT WATER FROM UNDERGROUND, IN ELKO COUNTY, NEVADA, BY WILLIAM V. RODRIGUEZ AND JUDY A. RODRIGUEZ, AS TRUSTEES OF THE WILLIAM V. RODRIGUEZ FAMILY REVOCABLE LIVING TRUST, DATED NOVEMBER 7, 1991, FOR IRRIGATION PURPOSES. THAT THE PROPOSED POINT OF DIVERSION, THE APPROXIMATE LOCATION AND SIZE OF THE DIVERTING CHANNEL OR OTHER CONDUIT, ALL RESERVOIRS OR BASINS, THE LOCATION AND NAMES OF ALL OTHER WORKS WHICH WILL CROSS OR CONNECT WITH THE PROPOSED WORKS, AND THE BOUNDARY OF ALL LANDS, SHOWING BY 40-ACRE SUBDIVISIONS THE AREAS PROPOSED TO BE SERVED, ARE FULLY AND CORRECTLY DESIGNATED THEREON.

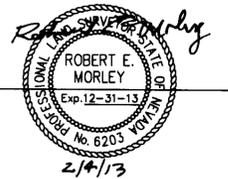

STATE WATER RIGHT SURVEYOR NO. 668

SUBSCRIBED AND SWORN TO BEFORE ME
 THIS 21st DAY OF February, 2013.


Charlene A. Jones
 NOTARY PUBLIC IN AND FOR ELKO COUNTY, NEVADA.
 MY COMMISSION EXPIRES: Feb. 8, 2014



LEGEND

- ◆ = 1/4 CORNER AS NOTED
- = PROPOSED PLACE OF USE

BASIS OF BEARINGS: G.P.S. WITH THE ACCURACY OF 1 CENTIMETER PLUS OR MINUS 2 PARTS PER MILLION HORIZONTAL. THE DATUM USED WAS WGS84.

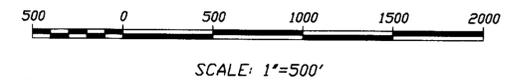

STATE ENGINEERS USE



MAP TO ACCOMPANY APPLICATION TO APPROPRIATE WATER FOR IRRIGATION USE
 BY WILLIAM V. RODRIGUEZ AND JUDY A. RODRIGUEZ,
 AS TRUSTEES OF THE WILLIAM V. RODRIGUEZ FAMILY REVOCABLE LIVING TRUST, DATED NOVEMBER 7, 1991
 FROM UNDERGROUND
 IN ELKO COUNTY, NEVADA