


T. 12 N., R. 62 E., M.D.B. & M.

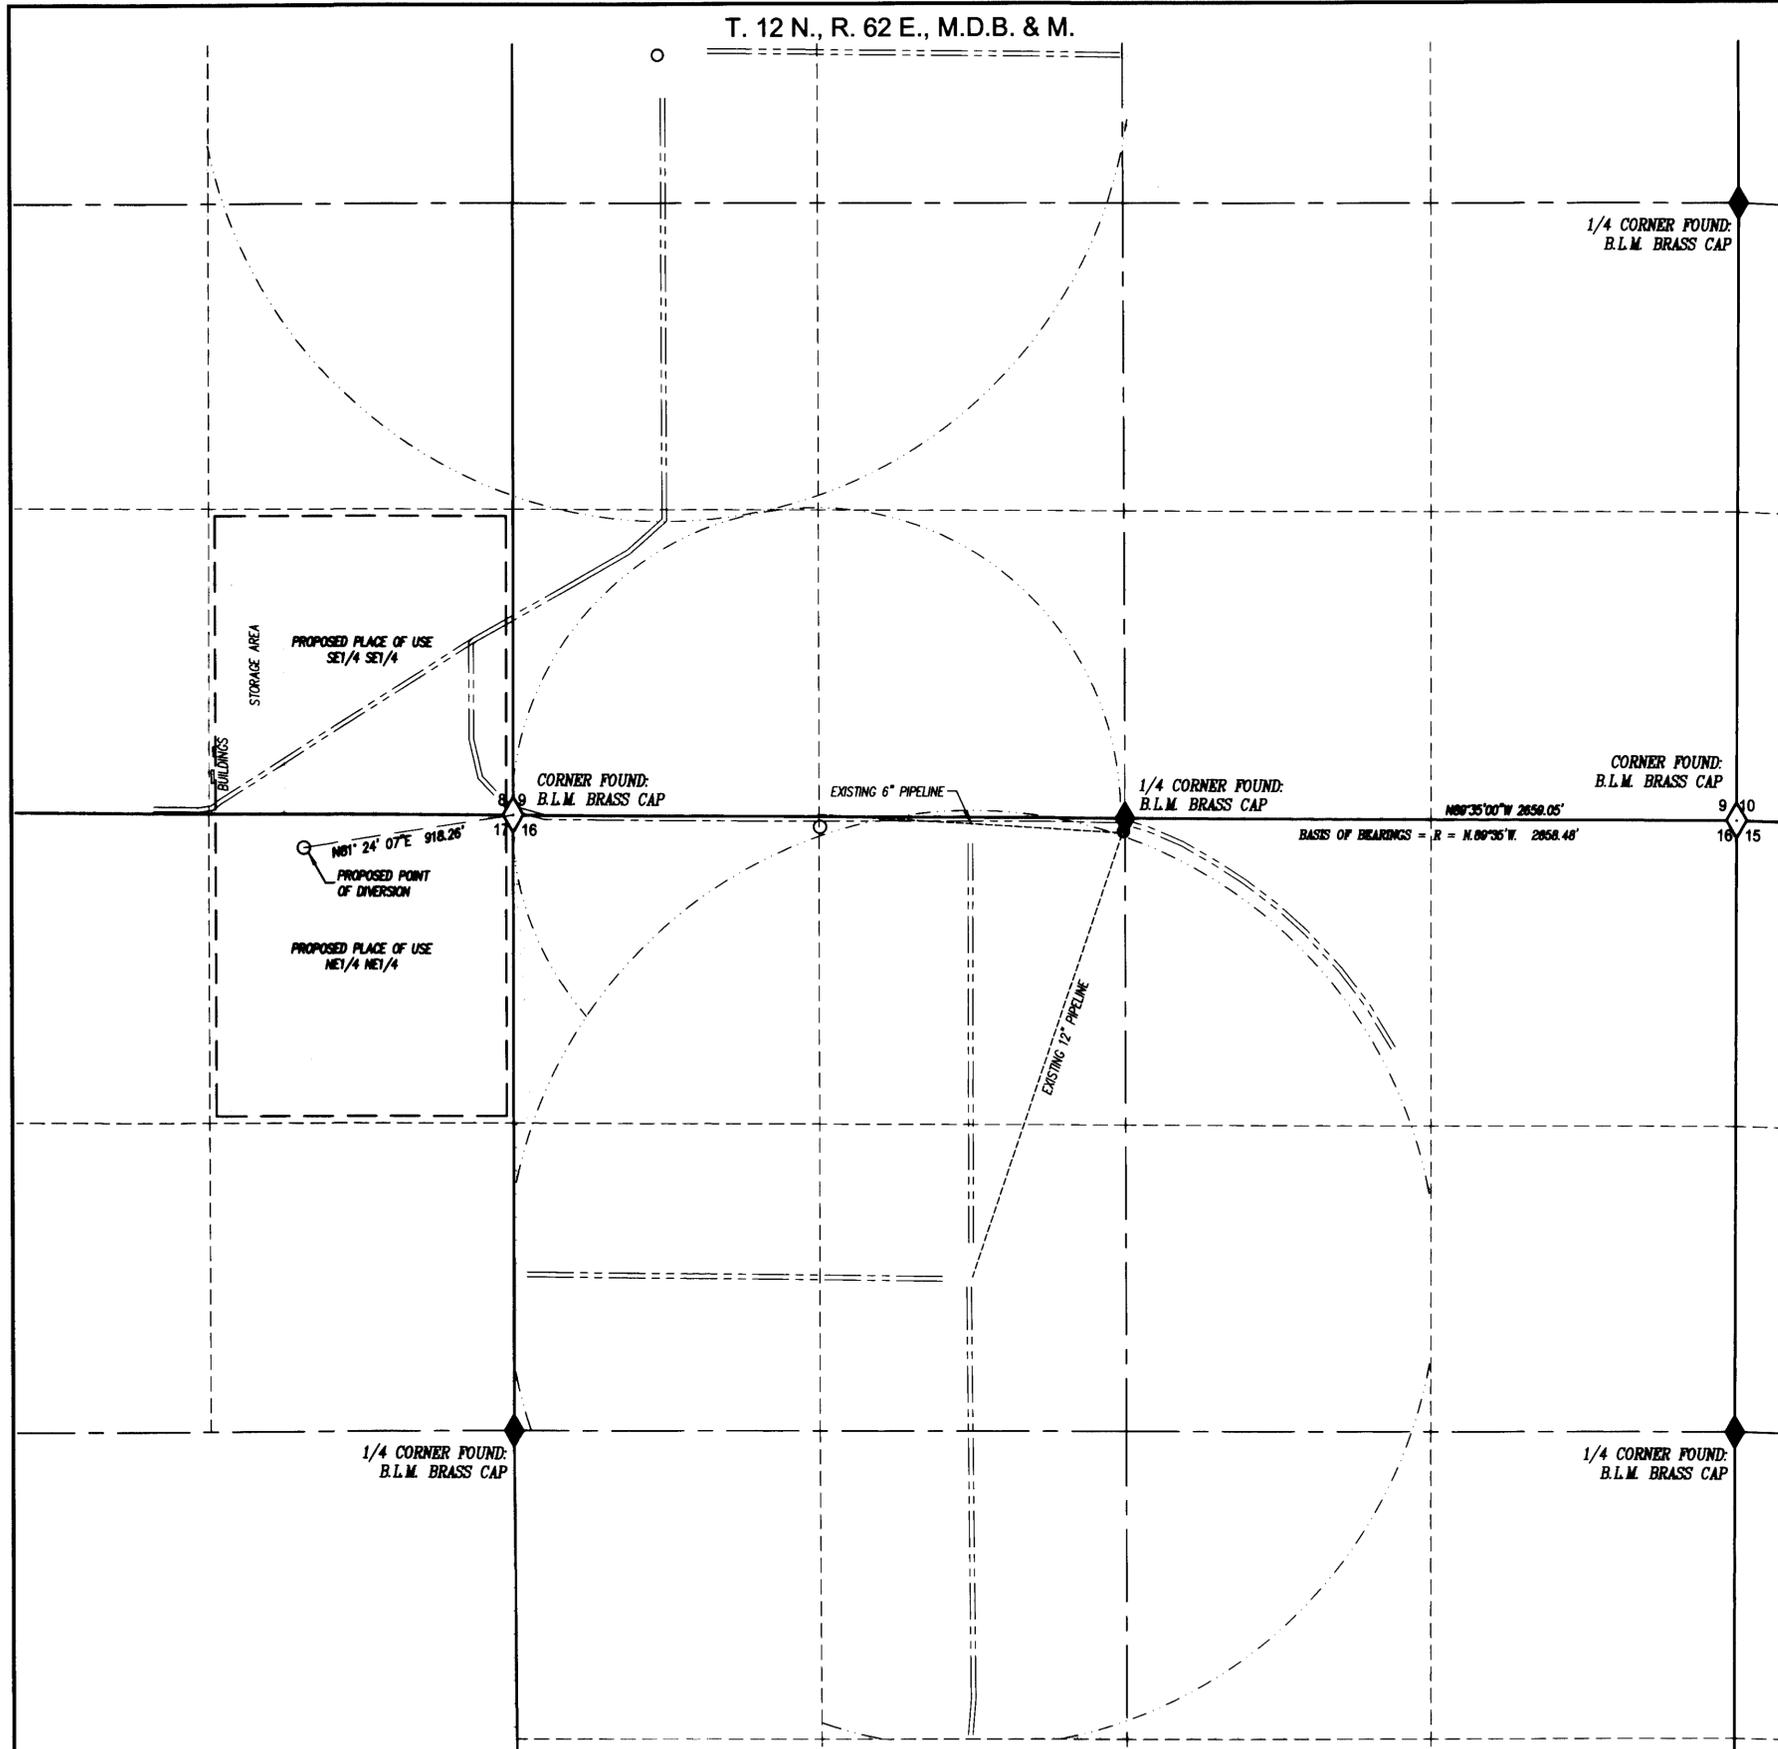

**SURVEYOR'S CERTIFICATE**

STATE OF NEVADA }  
County of White Pine } ss.

I, Emil W. Almerg, Jr., being first duly sworn, depose and say that this map, consisting of one sheet, has been correctly drawn to the designated scale from field notes of a survey made by me, or under my supervision, on the 5th day of February, 2013; that it truly and correctly represents the proposed location and extent of works used to divert water from an underground source, in White Pine County, Nevada by Rick and Kim Perigo for stockwatering purposes. That the proposed point of diversion, the approximate location and size of the diverting channel or other conduit, the plane and manner of use, and the location and names of all other works which will be crossed by or connected with the proposed works are fully and correctly designated thereon.




State Water Right Surveyor No. 1250

Subscribed and sworn to before me this 18th day of February, 2013.

*S. R. Cressford*  
Notary Public in and for White Pine County, Nevada.

**BASIS OF BEARING**

The Basis of Bearing for this map is N.89°35'W., being the South line of the SE1/4 of Section 9, T.12 N., R.62 E., M.D.B. & M., as shown on the dependent re-survey Plat for T.12 N., R.62 E., M.D.B. & M. accepted on December 4, 1974.

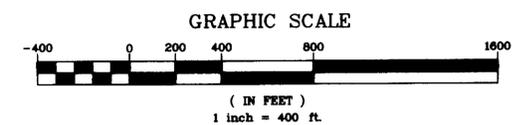

**LEGEND**

- = PROPOSED PLACE OF USE
- = EXISTING FENCE
- = EXISTING EDGE OF FIELD
- = EXISTING EDGE OF ROAD

BASIN JOB #1104027

**B**Basin  
Engineering

Consulting Engineers & Land Surveyors  
1070 E. Auburn Street, Elko, NV 89501  
Phone: (775) 289-9800 Fax: (775) 289-9802

**STATE ENGINEER'S USE**

FILED  
FEB 21 2013  
STATE ENGINEER'S OFFICE

82557  
STATE ENGINEER'S OFFICE  
FEB 21 2013  
ELKO, NEVADA

MAP TO ACCOMPANY APPLICATION  
TO  
APPROPRIATE WATER

FOR  
*STOCKWATER*  
BY  
RICK AND KIM PERIGO  
FROM  
*UNDERGROUND*  
IN  
WHITE PINE COUNTY, NEVADA