

STATE OF NEVADA)
) ss.
 COUNTY OF WASHOE)

I, CHARLES D. CHURCH, P.L.S., BEING FIRST DULY SWORN, DEPOSE AND SAY THAT THIS MAP, CONSISTING OF 1 SHEET, NUMBERED FROM 1 TO 1, INCLUSIVE, HAS BEEN CORRECTLY DRAWN TO THE DESIGNATED SCALE FROM FIELD NOTES OF A SURVEY MADE BY ME, OR UNDER MY SUPERVISION AND DIRECTION, ON THE 19TH DAY OF FEBRUARY, 2013; THAT IT TRULY AND CORRECTLY REPRESENTS THE EXISTING AND PROPOSED LOCATIONS AND EXTENT OF THE WORKS USED TO DIVERT WATER FROM UNDERGROUND SOURCES, IN WASHOE COUNTY, NEVADA, BY THE VISTA CANYON GROUP FOR ENVIRONMENTAL CLEANUP PURPOSES; THAT THE POINT OF DIVERSION, THE LOCATION, SIZE OF THE DIVERTING CHANNEL OR OTHER CONDUIT, THE PLACE AND MANNER OF USE, AND THE LOCATION AND NAMES OF ALL OTHER WORKS OR STREAMS, WHICH ARE CROSSED BY OR CONNECTED WITH THE SAID WORKS, ARE FULLY AND CORRECTLY DESIGNATED THEREON.





CHARLES D. CHURCH P.L.S. #6886
 STATE WATER RIGHTS SURVEYOR #891
 2-19-2013

SUBSCRIBED AND SWORN TO BEFORE ME
 THIS 19TH DAY OF FEBRUARY, 2013.
 NOTARY PUBLIC IN AND FOR
 WASHOE COUNTY, NEVADA.

MY COMMISSION EXPIRES NOVEMBER 16, 2014

Wayne Handrock

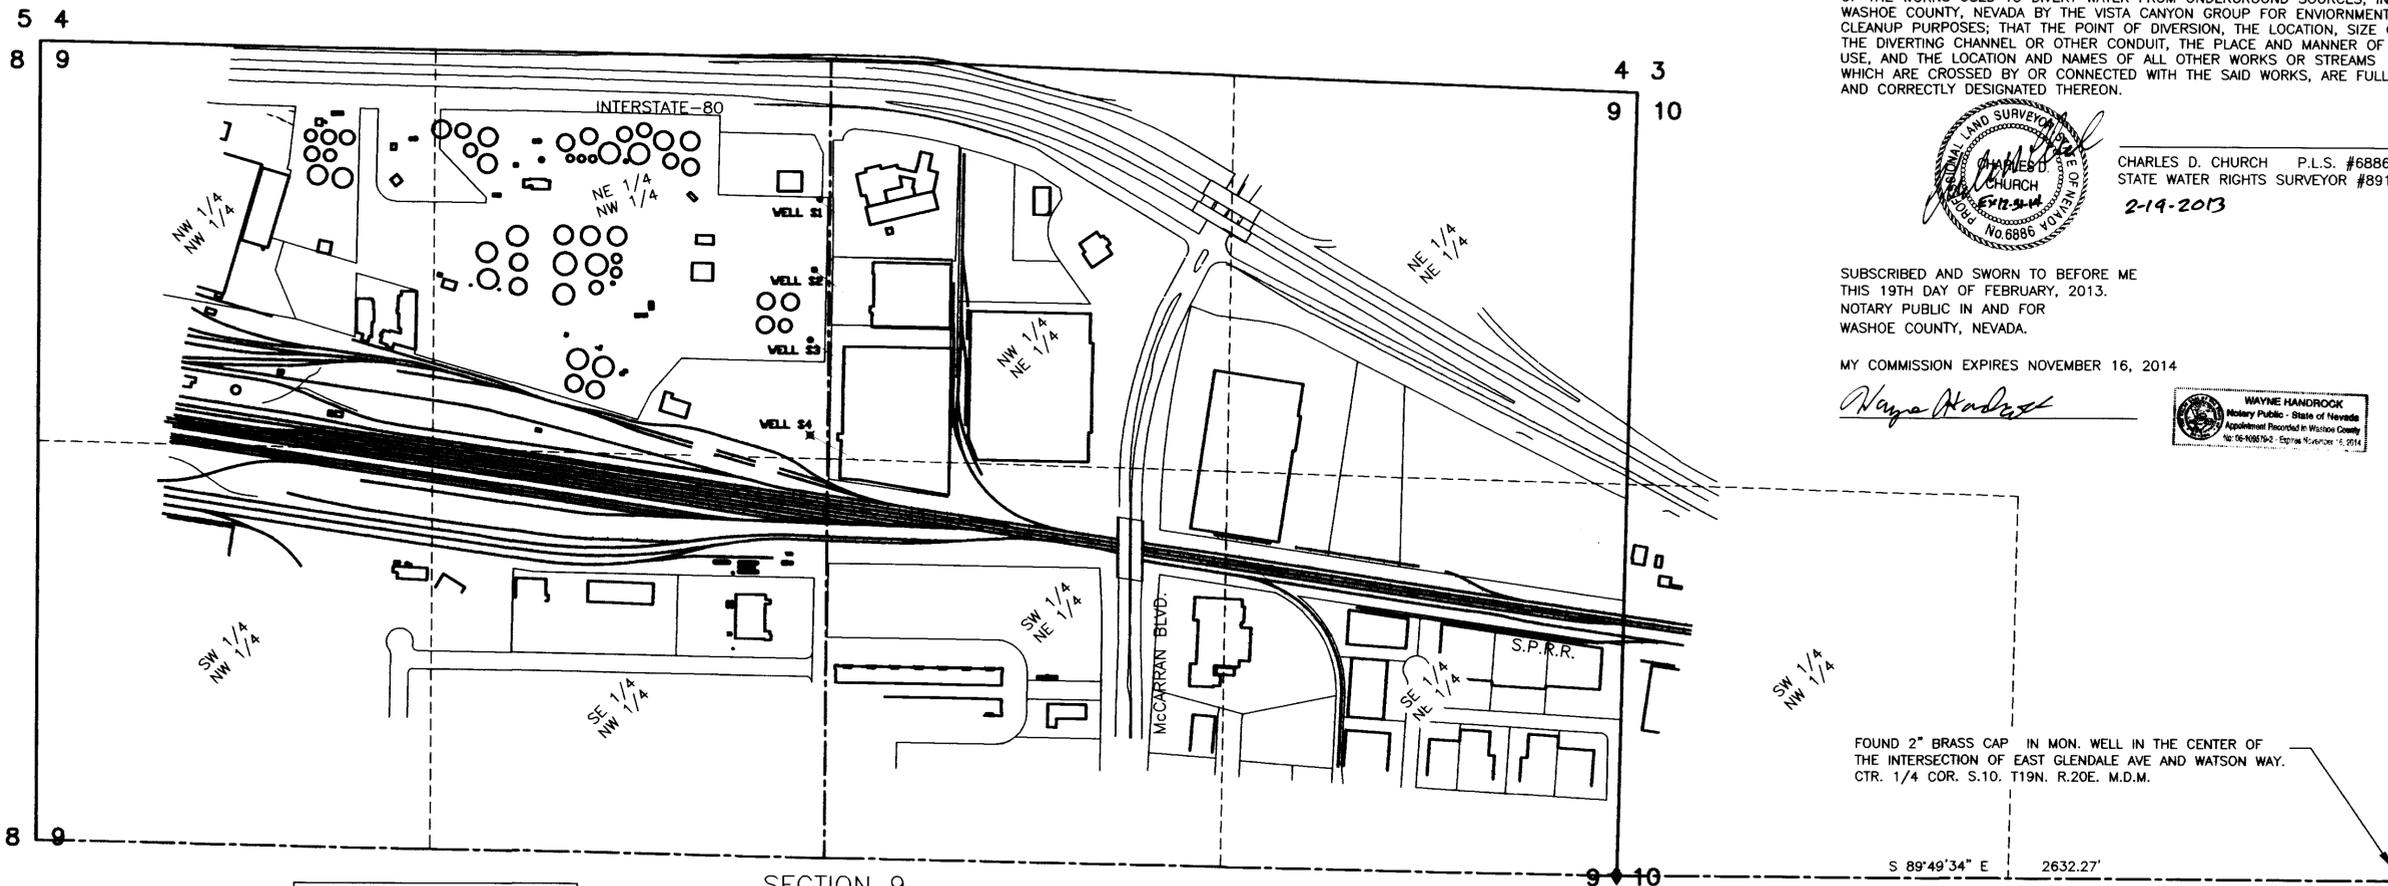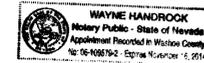

BEARING & DISTANCE TIES
 FROM WELL TO
 E 1/4 COR. S.9, T.19N, R.20E, M.D.M.

WELL	BEARING	DISTANCE
S-1	S 49°53'42" E	3521.61'
S-2	S 53°08'40" E	3387.75'
S-3	S 56°36'16" E	3261.70'
S-4	S 61°34'43" E	3095.74'

SECTION 9
 T.19N. R.20E.

PROPOSED PLACE OF USE
 NE 1/4 OF THE NW 1/4 OF SECTION 9 T19N, R20E.

FOUND 2" BRASS CAP IN MON. WELL IN THE CENTER OF THE INTERSECTION OF EAST GLENDALE AVE AND WATSON WAY. CTR. 1/4 COR. S.10, T.19N, R.20E, M.D.M.

FOUND 2" BRASS CAP IN MON. WELL ON THE CENTERLINE OF EAST GLENDALE AVE.

S 89°49'34" E 2632.27'



300 150 0 300 600
 SCALE: 1" = 300'

SIERRA SURVEYING, INC.
 555 HOLCOMB AVE.
 RENO, NEVADA 89502
 TEL. 775-828-5004 FAX. 775-337-0313
 SIERRASURVEYING@SBCGLOBAL.NET

BASIS OF BEARING
 THE EAST-WEST CENTERLINE OF SECTION 10 AS ESTABLISHED BY FOUND MONUMENTS FROM THE CITY OF RENO CONTROL NETWORK (NEVADA STATE PLANE COORDINATE SYSTEM (WEST ZONE NAD 83/94))

STATE ENGINEER'S USE
 Applicant is Vista Canyon Group, LLC as shown in Title Block - LLC was left out of surveyor's affidavit.

FILED
 FEB 21 2013
 WASHOE COUNTY, NEVADA

MAP TO ACCOMPANY APPLICATION
 TO APPROPRIATE WATER
 FOR ENVIRONMENTAL CLEANUP
 BY THE VISTA CANYON GROUP, LLC
 FROM SHALLOW GROUND WATER
 IN
 WASHOE CO, NEVADA