
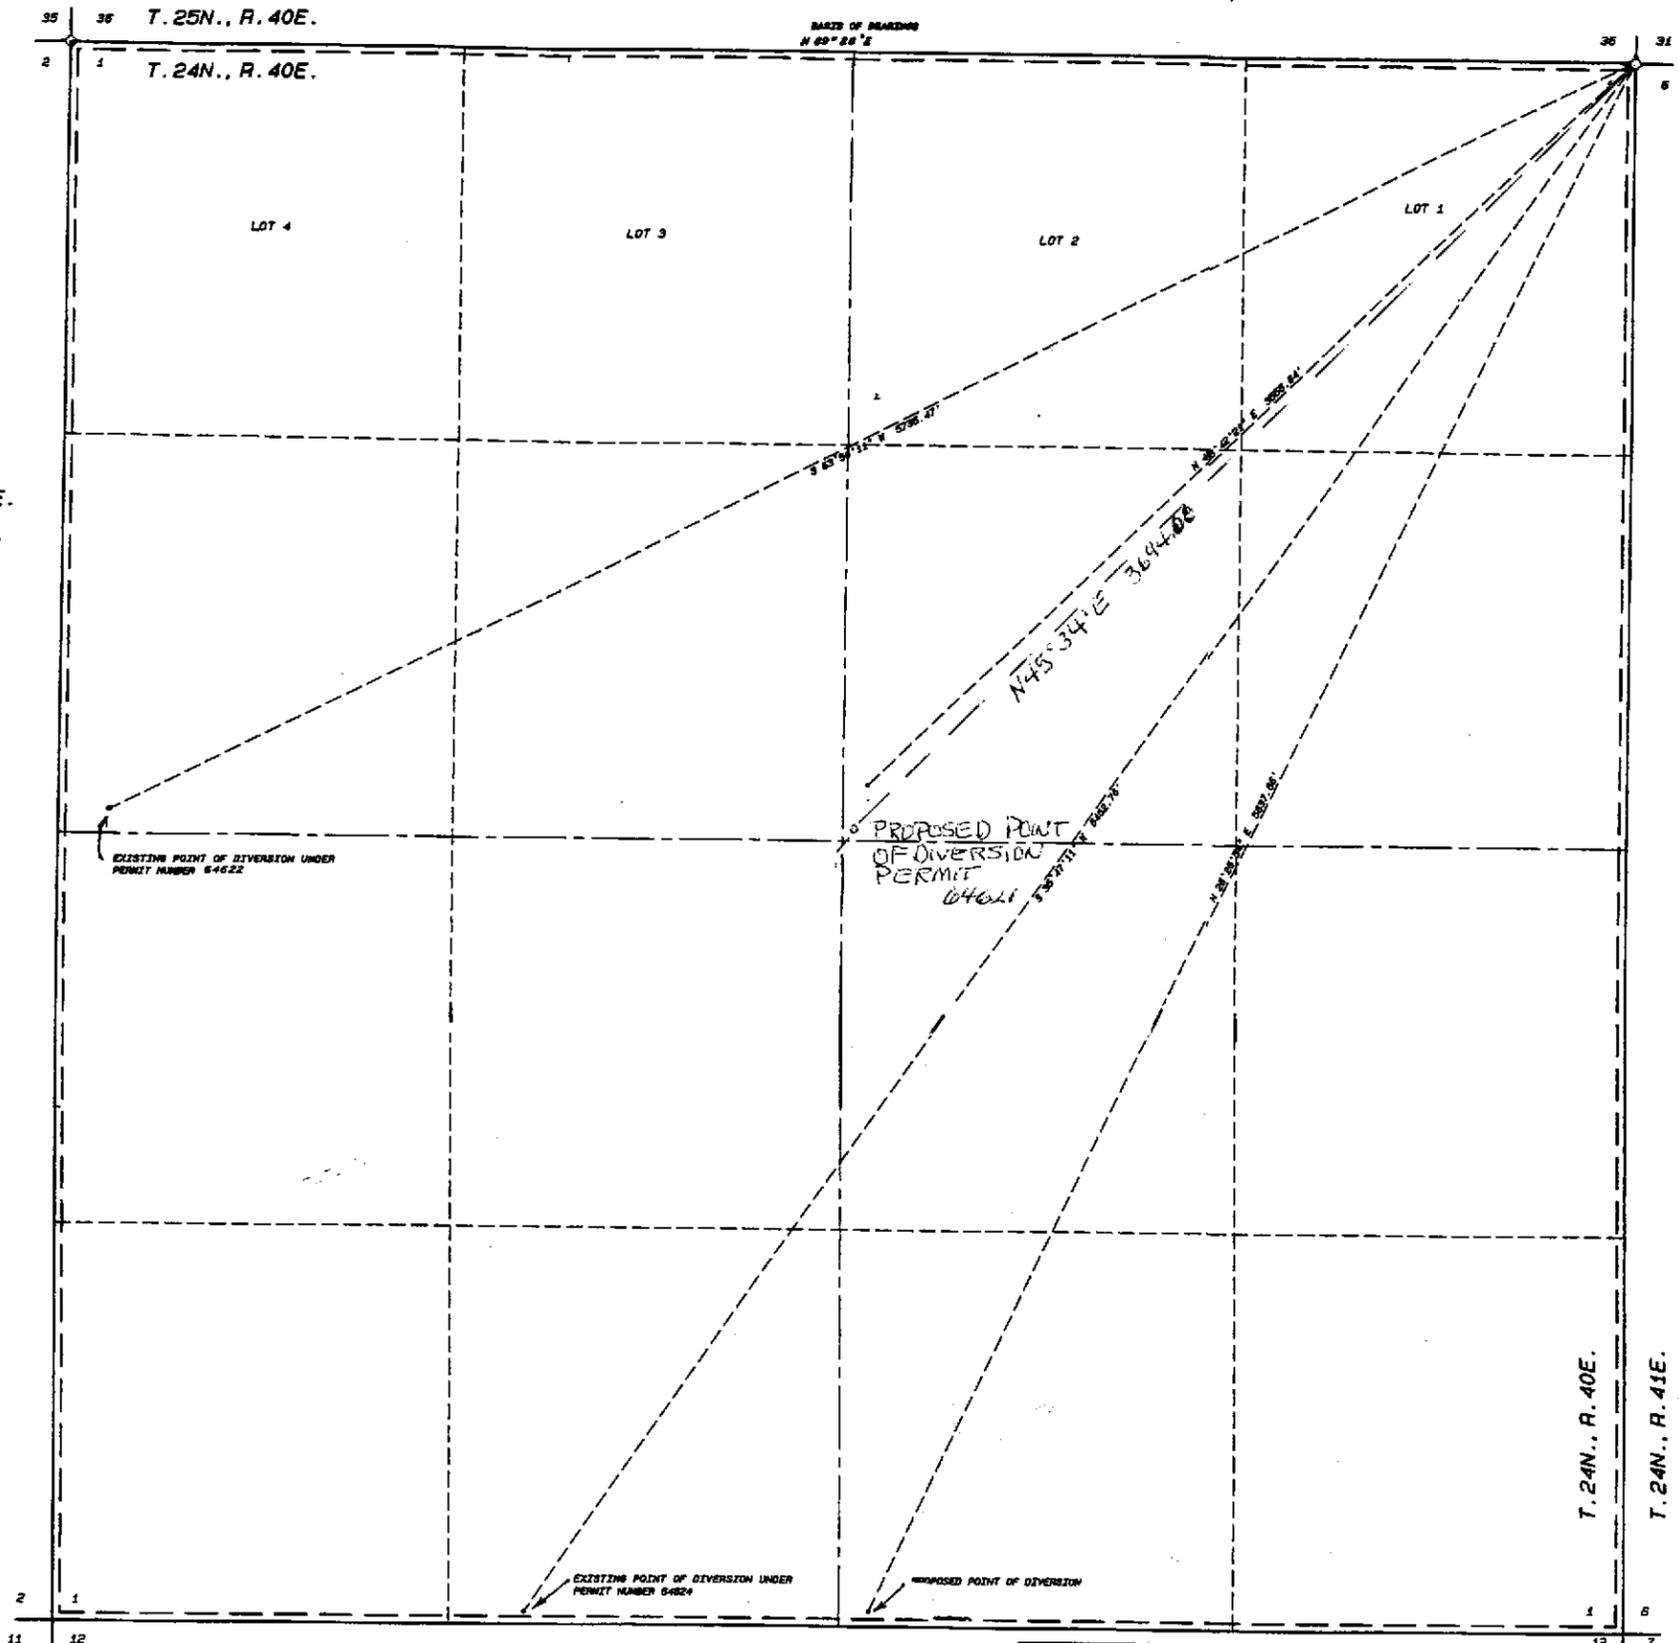


SECTION 1, T. 24N., R. 40E., M.D.B. & M.

82598 T

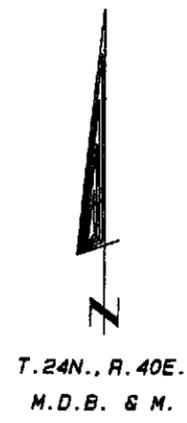

STATE OF NEVADA
COUNTY OF HUMBOLDT


I, JOHN H. MILTON III, being first duly sworn, depose and say that this map, consisting of one sheet, numbered from 1 to 1, inclusive, has been correctly drawn to the designated scale from field notes of a survey made by me, or under my supervision and direction, between the 14th day of August, and the 15th day of August, 2000; that it truly and correctly represents the proposed location and extent of the works used to divert water from underground in Lander County, Nevada by JAMES A. & RONNIE H. EDGMON for irrigation purposes under Permit Number 64621. That the proposed point of diversion, the approximate location and size of the diverting channel or other conduit, the place and manner or use, the location and names of all other works or streams which are crossed by, or connected with the said works, are fully and correctly designated thereon.

NOTES:

- ◊ Indicates a found section corner, an iron pipe with a B.L.M. brass cap, unless otherwise noted.
- ◆ Indicates a found 1/4 section corner, an iron pipe with a B.L.M. brass cap, unless otherwise noted.

Basis of Bearings was taken from the 1979 B.L.M. Dependent Resurvey Plat of T. 24N., R. 40E., M.D.B. & M.

--- Indicates the boundary of the existing piece of use.

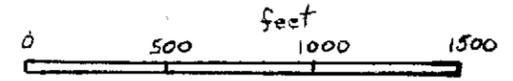

SCALE 1" = 622'

STATE ENGINEERS OFFICE

2013 MAR -6 AM 11:45

RECEIVED

TEMPORARY

STATE ENGINEER'S USE

MAP TO ACCOMPANY APPLICATION
TO CHANGE THE POINT OF DIVERSION

PERMIT NUMBER 64621
BY JAMES A. & RONNIE H. EDGMON
FROM UNDERGROUND
FOR IRRIGATION USE
IN LANDER COUNTY, NEVADA

Desert Mountain Surveying
Land and Water Right Surveyors
146 West Second Street
WINNEMUCCA, NEVADA 89445 (775) 623-4414