



COSGRAVE REST AREA

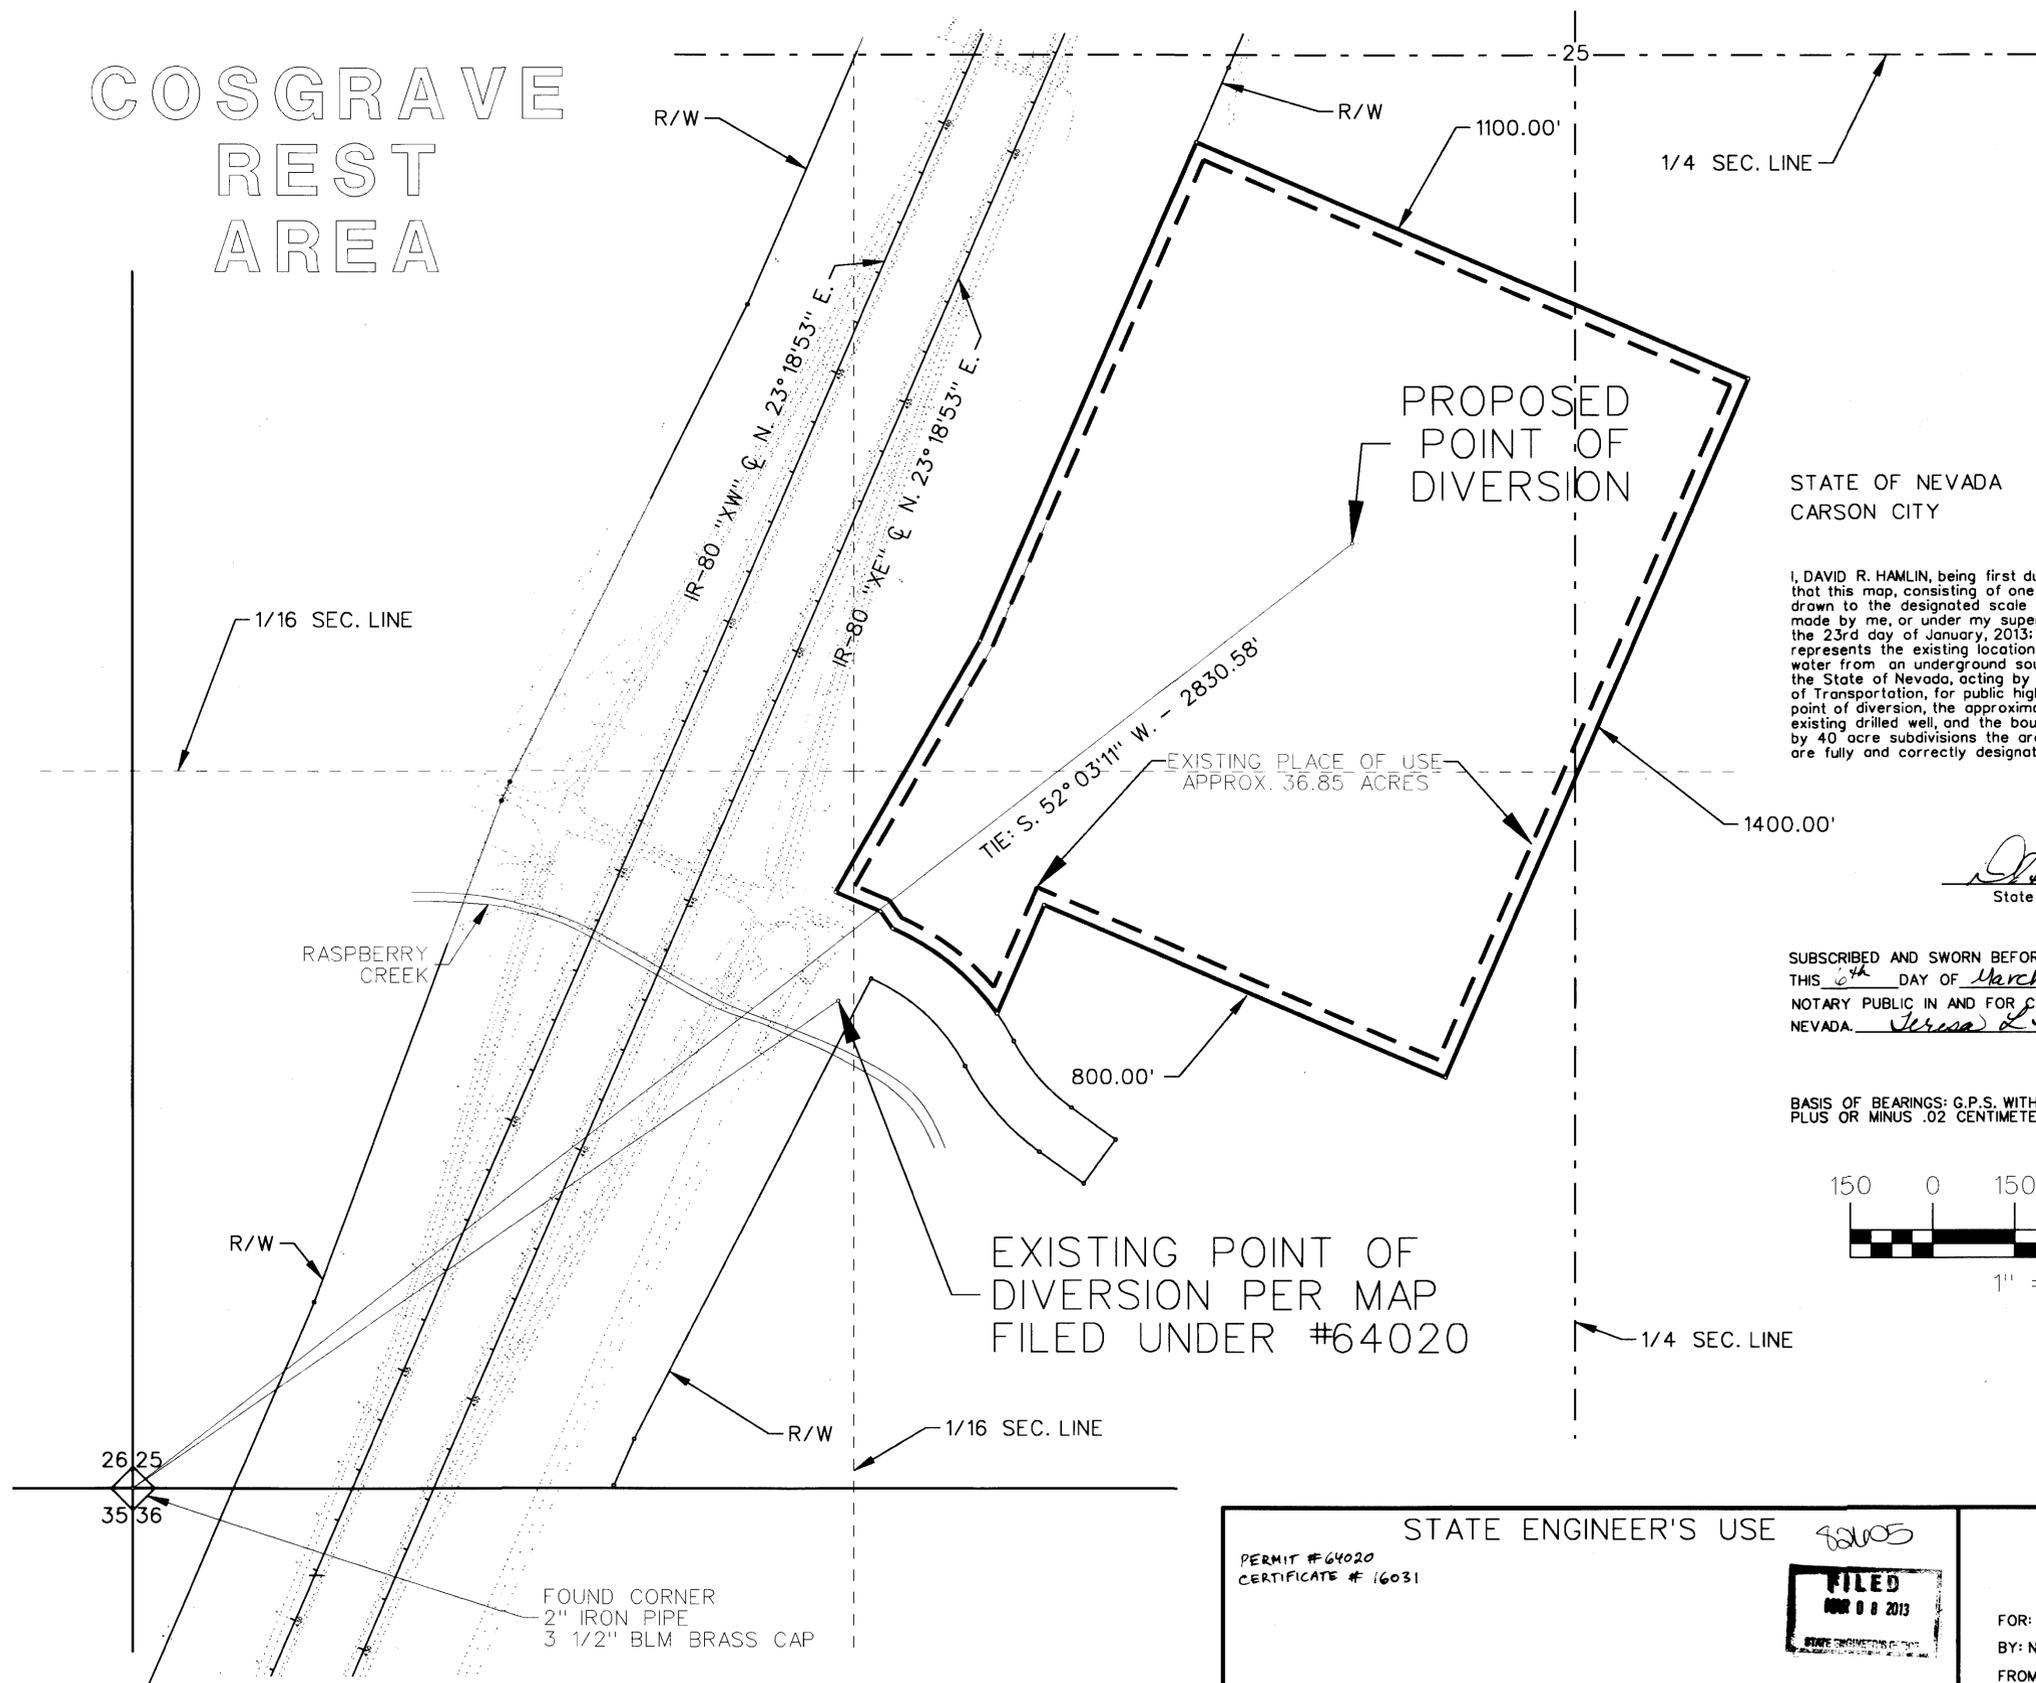

SEC. 25
T. 34N., R. 35E.
M.D.M.


STATE OF NEVADA
CARSON CITY

I, DAVID R. HAMLIN, being first duly sworn, depose and say that this map, consisting of one sheet, has been correctly drawn to the designated scale from field notes of a survey made by me, or under my supervision and direction, on the 23rd day of January, 2013; that it truly and correctly represents the existing location of the well used to divert water from an underground source in Pershing County, by the State of Nevada, acting by and through its Department of Transportation, for public highway purposes. That the point of diversion, the approximate location and size of existing drilled well, and the boundary of all lands, showing by 40 acre subdivisions the areas proposed to be served, are fully and correctly designated thereon.

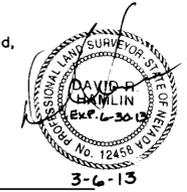


David R. Hamlin
State Water Right Surveyor No. 1028

SUBSCRIBED AND SWORN BEFORE ME
THIS 6th DAY OF March, 2013
NOTARY PUBLIC IN AND FOR CARSON CITY,
NEVADA. *Teresa L. Fozard*

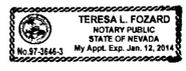

BASIS OF BEARINGS: G.P.S. WITH THE ACCURACY OF PLUS OR MINUS .02 CENTIMETERS

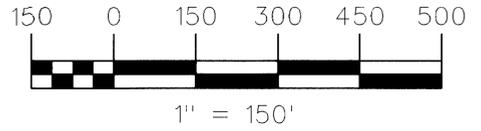

EXISTING POINT OF DIVERSION PER MAP FILED UNDER #64020

FOUND CORNER
2" IRON PIPE
3 1/2" BLM BRASS CAP

TRACED:
LMW
CHECKED:
SMS

STATE ENGINEER'S USE *82605*

PERMIT #64020
CERTIFICATE # 16031

FILED
MAR 08 2013
STATE ENGINEERS OFFICE

MAP

MAP TO ACCOMPANY APPLICATION TO CHANGE THE POINT OF DIVERSION OF PERMIT #64020

FOR: QUASI-MUNICIPAL USE

BY: NEVADA DEPARTMENT OF TRANSPORTATION

FROM: WELL (UNDERGROUND SOURCE)

IN: PERSHING COUNTY, NEVADA

DATE: 03/04/2013 SERIAL NO.: 64020