

**PORTIONS OF SECTIONS 5, 6, 7, 8 AND 18,
T.46N.,R.38E., M.D.B.&M.
HUMBOLDT COUNTY, NEVADA**

STATE OF NEVADA
COUNTY OF HUMBOLDT

I, JOHN H. MILTON III, being first duly sworn, depose and say that this map, consisting of 1 sheet, numbered from 1 to 1, inclusive, has been correctly drawn to the designated scale from field notes of a survey made by me, or under my supervision and direction, between the 12th day of July, 2012 and the 13th day of July, 2012; that it truly and correctly represents the proposed location and extent of the works used to divert water from underground in Humboldt County, Nevada by JAMES M. BONAVIA PROPERTIES, LLC, for stockwatering use. That the proposed point of diversion, the approximate location and size of the diverting channel or other conduit, the place and manner of use, and the location and names of all other works or streams which are crossed by, or connected with the said works, are fully and correctly designated thereon.



3-19-13

State Water Right Surveyor No. 573

Subscribed and sworn to before me this 19th day of March, 2013.

Doris A. Twichell

DORIS A. TWICHELL, Notary Public in and for Humboldt County, State of Nevada

My commission expires: _____






LEGEND

- ◊ Indicates a section corner, an iron pipe with a B.L.M. brass cap, unless otherwise noted.
- ◆ Indicates a 1/4 section corner, an iron pipe with a B.L.M. brass cap, unless otherwise noted.
- Indicates the boundary of the proposed place of use.

BASIS OF BEARINGS

The information for preparing this plat was taken from the Dependent Resurvey Plat of T.46N.,R.38E., M.D.B. & M., dated March 23rd, 1959. The line between the NE corner of Section 8 and the E1/4 corner of Section 8 is S 138°E.

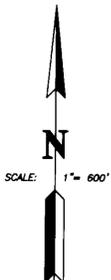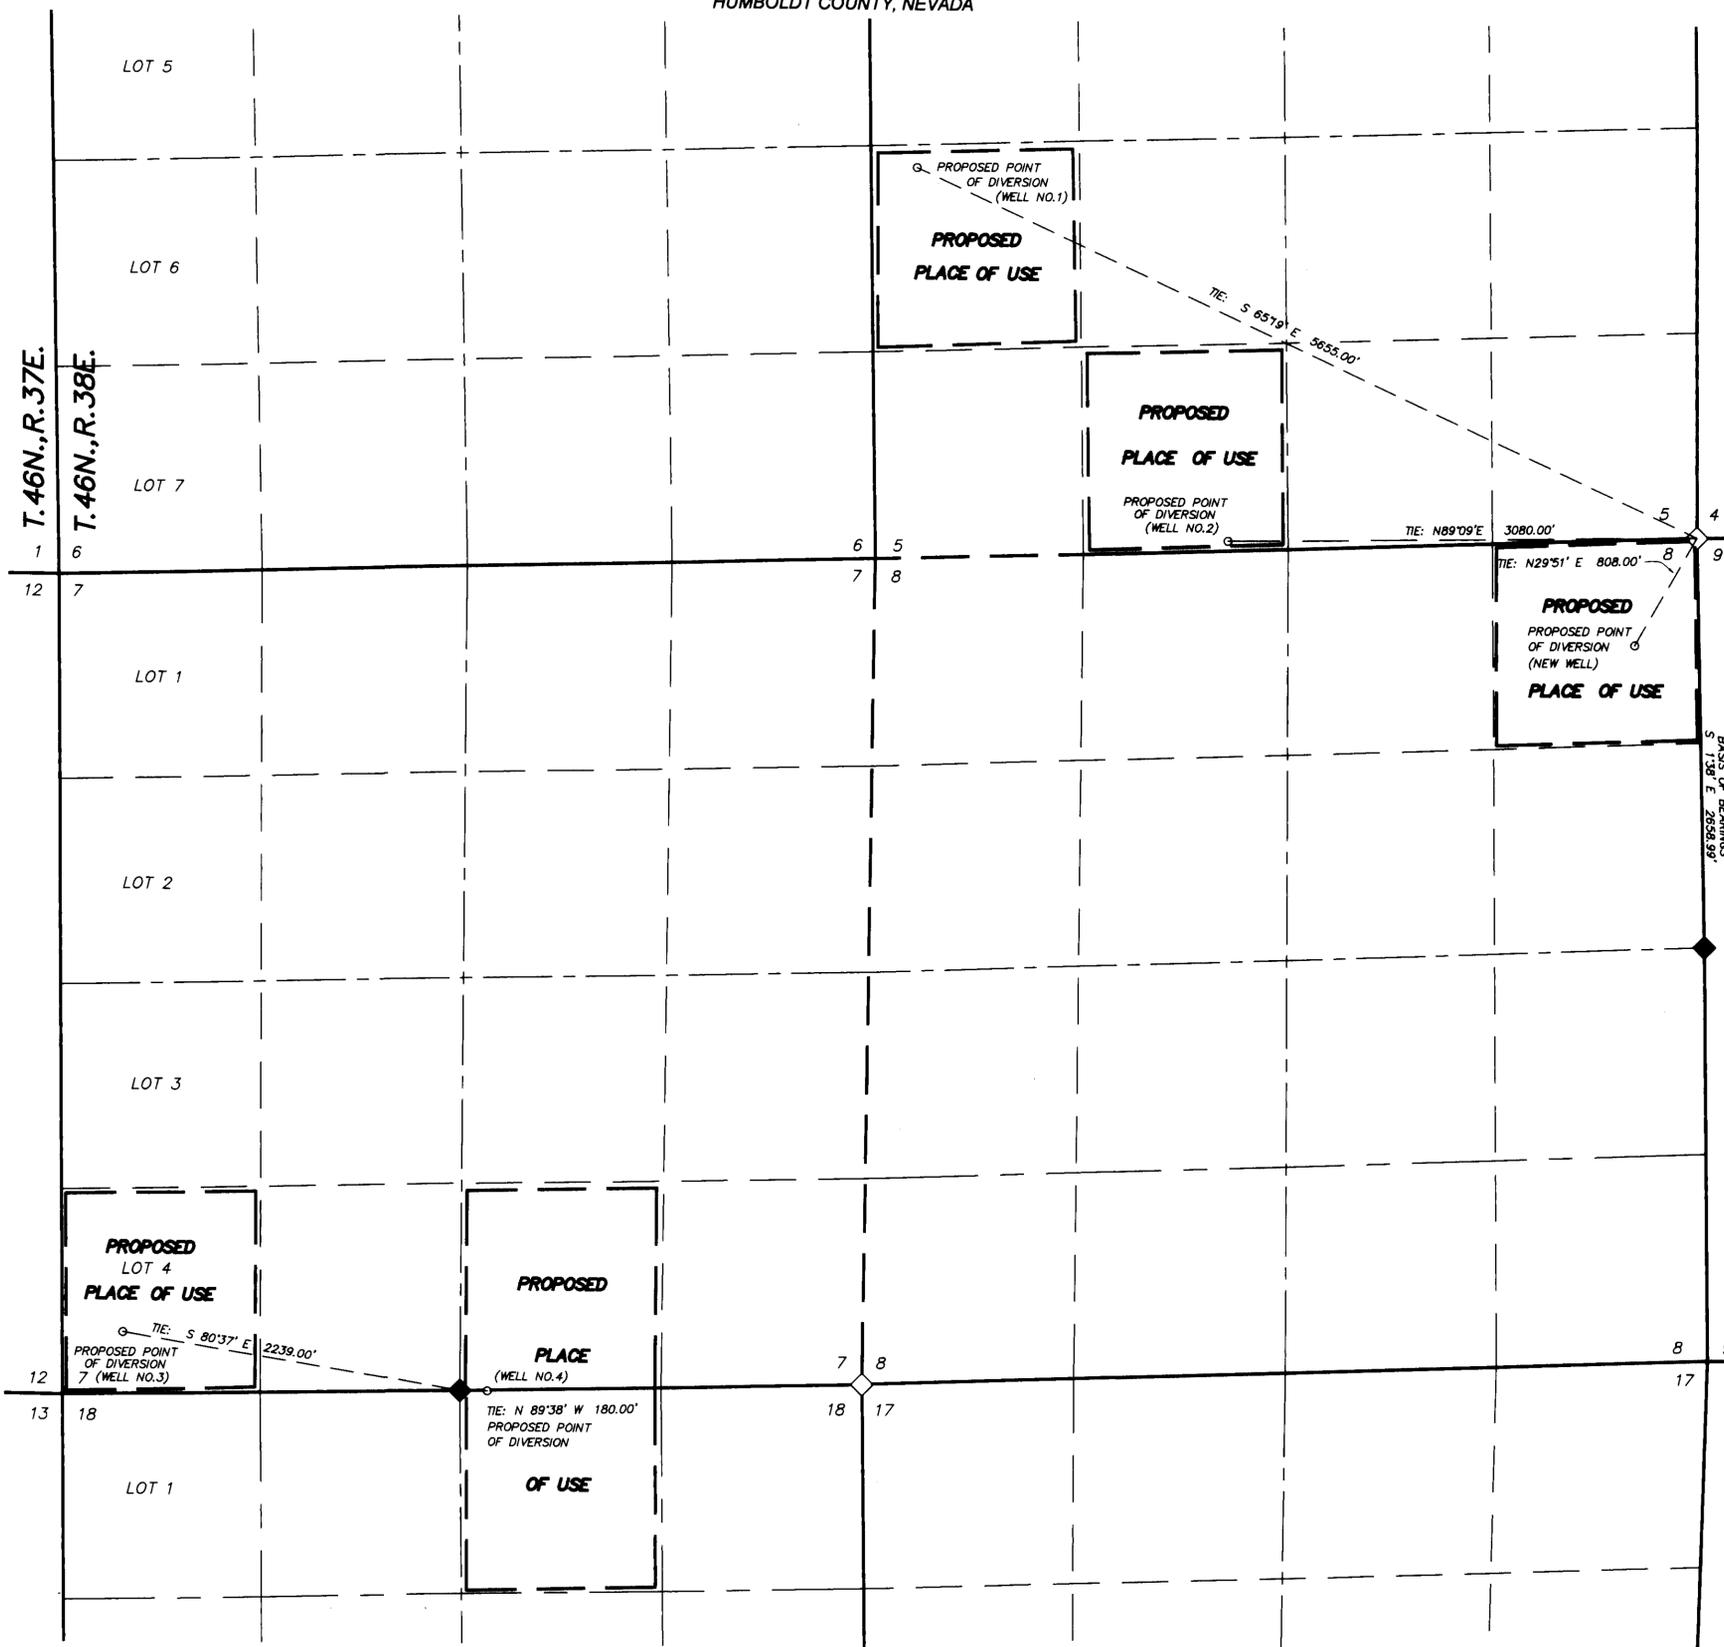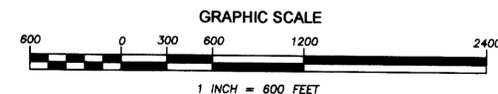

STATE ENGINEER'S USE 82652, 82653, 82654, 82655, 82656



— Map To Accompany —
APPLICATION TO APPROPRIATE WATER

— For —
STOCKWATERING USE
— By —

JAMES M. BONAVIA PROPERTIES, LLC

FROM UNDERGROUND IN HUMBOLDT COUNTY, NEVADA

DESERT MOUNTAIN SURVEYING
Land • Water Rights • Boundary
146 West Second Street, Winnemucca, NV 89445
775-623-4414 FAX 775-623-5821 E-MAIL dms@winnemucca.net

82656 82655 82654 82653 82652