
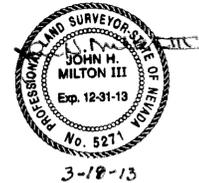
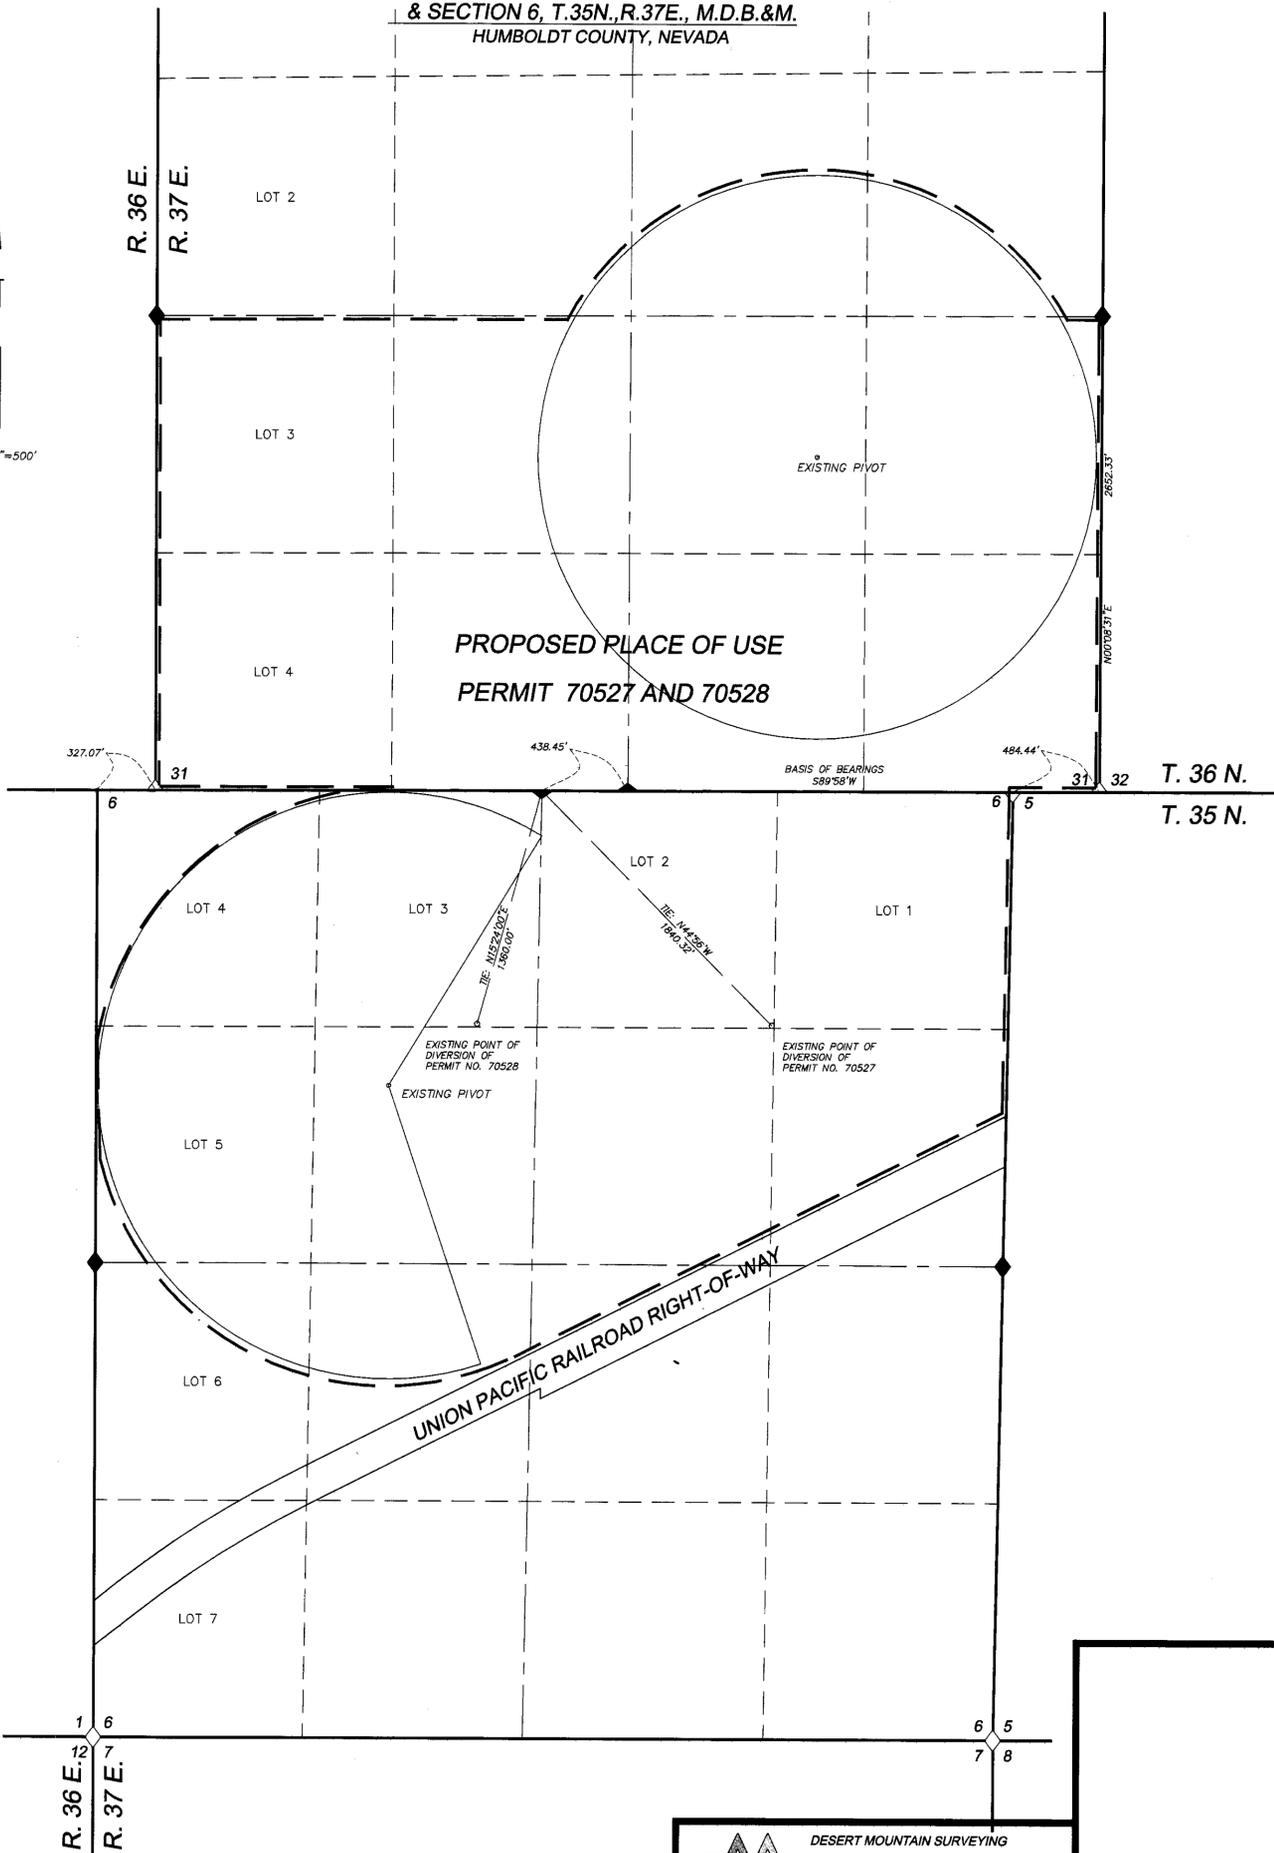


SECTION 31, T.36N.,R.37E., M.D.B.&M.
 & SECTION 6, T.35N.,R.37E., M.D.B.&M.
 HUMBOLDT COUNTY, NEVADA

STATE OF NEVADA
 COUNTY OF HUMBOLDT


I, JOHN H. MILTON III, being first duly sworn, depose and say that this map, consisting of 1 sheet, numbered from 1 to 1, inclusive, has been correctly drawn to the designated scale from field notes of a survey made by me, or under my supervision and direction, on the 11th day of March, 2013; that it truly and correctly represents the proposed location and extent of the works used to divert water from an underground source in Humboldt County, Nevada, by CYANCO for irrigation and domestic use. That the proposed point of diversion, the approximate location and size of the diverting channel or other conduit, the place and manner of use, and the location and names of all other works or streams which are crossed by, or connected with the said works, are fully and correctly designated thereon.

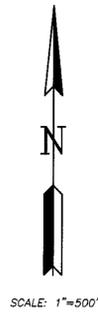

State Water Right Surveyor No. 573

Subscribed and sworn to before me this 18th day of March, 2013.

Doris A. Twichell
 NOTARY PUBLIC
 My commission expires: May 28th, 2013.

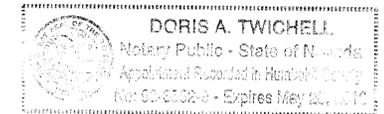


LEGEND

- — — Indicates the boundary of the proposed place of use.
- △ ◇ Indicates a found section corner, a B.L.M. brass cap monument, unless otherwise noted.
- ▲ ◆ Indicates a found 1/4 section corner, a B.L.M. brass cap monument, unless otherwise noted.

BASIS OF BEARINGS

Basis of Bearings was taken from the 1968 B.L.M. Survey Plat of T.36N.,R.37E., M.D.B.&M.

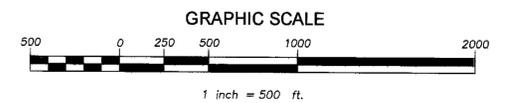

11115-3.DWG



STATE ENGINEER'S USE

80658 + 80629

FILED

MAR 21 2013

MAP TO ACCOMPANY APPLICATION
 TO CHANGE THE PLACE USE OF
 PERMIT 70527 AND 70528

- FOR -
 IRRIGATION & DOMESTIC USE
 - BY -
 CYANCO

FROM AN UNDERGROUND SOURCE
 IN HUMBOLDT COUNTY, NEVADA

86636 86635 84713 84251 T 82659 82658