


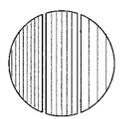



212 ELKS POINT ROAD, STE. 443  
P.O. BOX 11796  
ZEPHYR COVE, NEVADA 89448  
PHONE: 775-888-7500

840 N. MINNESOTA STREET  
CARSON CITY, NEVADA 89703  
PHONE: 775-888-1600 FAX: 775-888-1666  
WEB SITE: www.rcmv.com

ENGINEERING · PLANNING · RESOURCE MANAGEMENT  
**RESOURCE CONCEPTS, INC.**




<b>JOB NO.</b>	12-120.1
<b>DATE</b>	3/27/13
<b>DRAWN</b>	FRB
<b>CHECKED</b>	KS
<b>REVISED</b>	

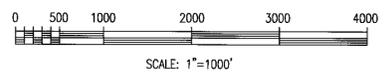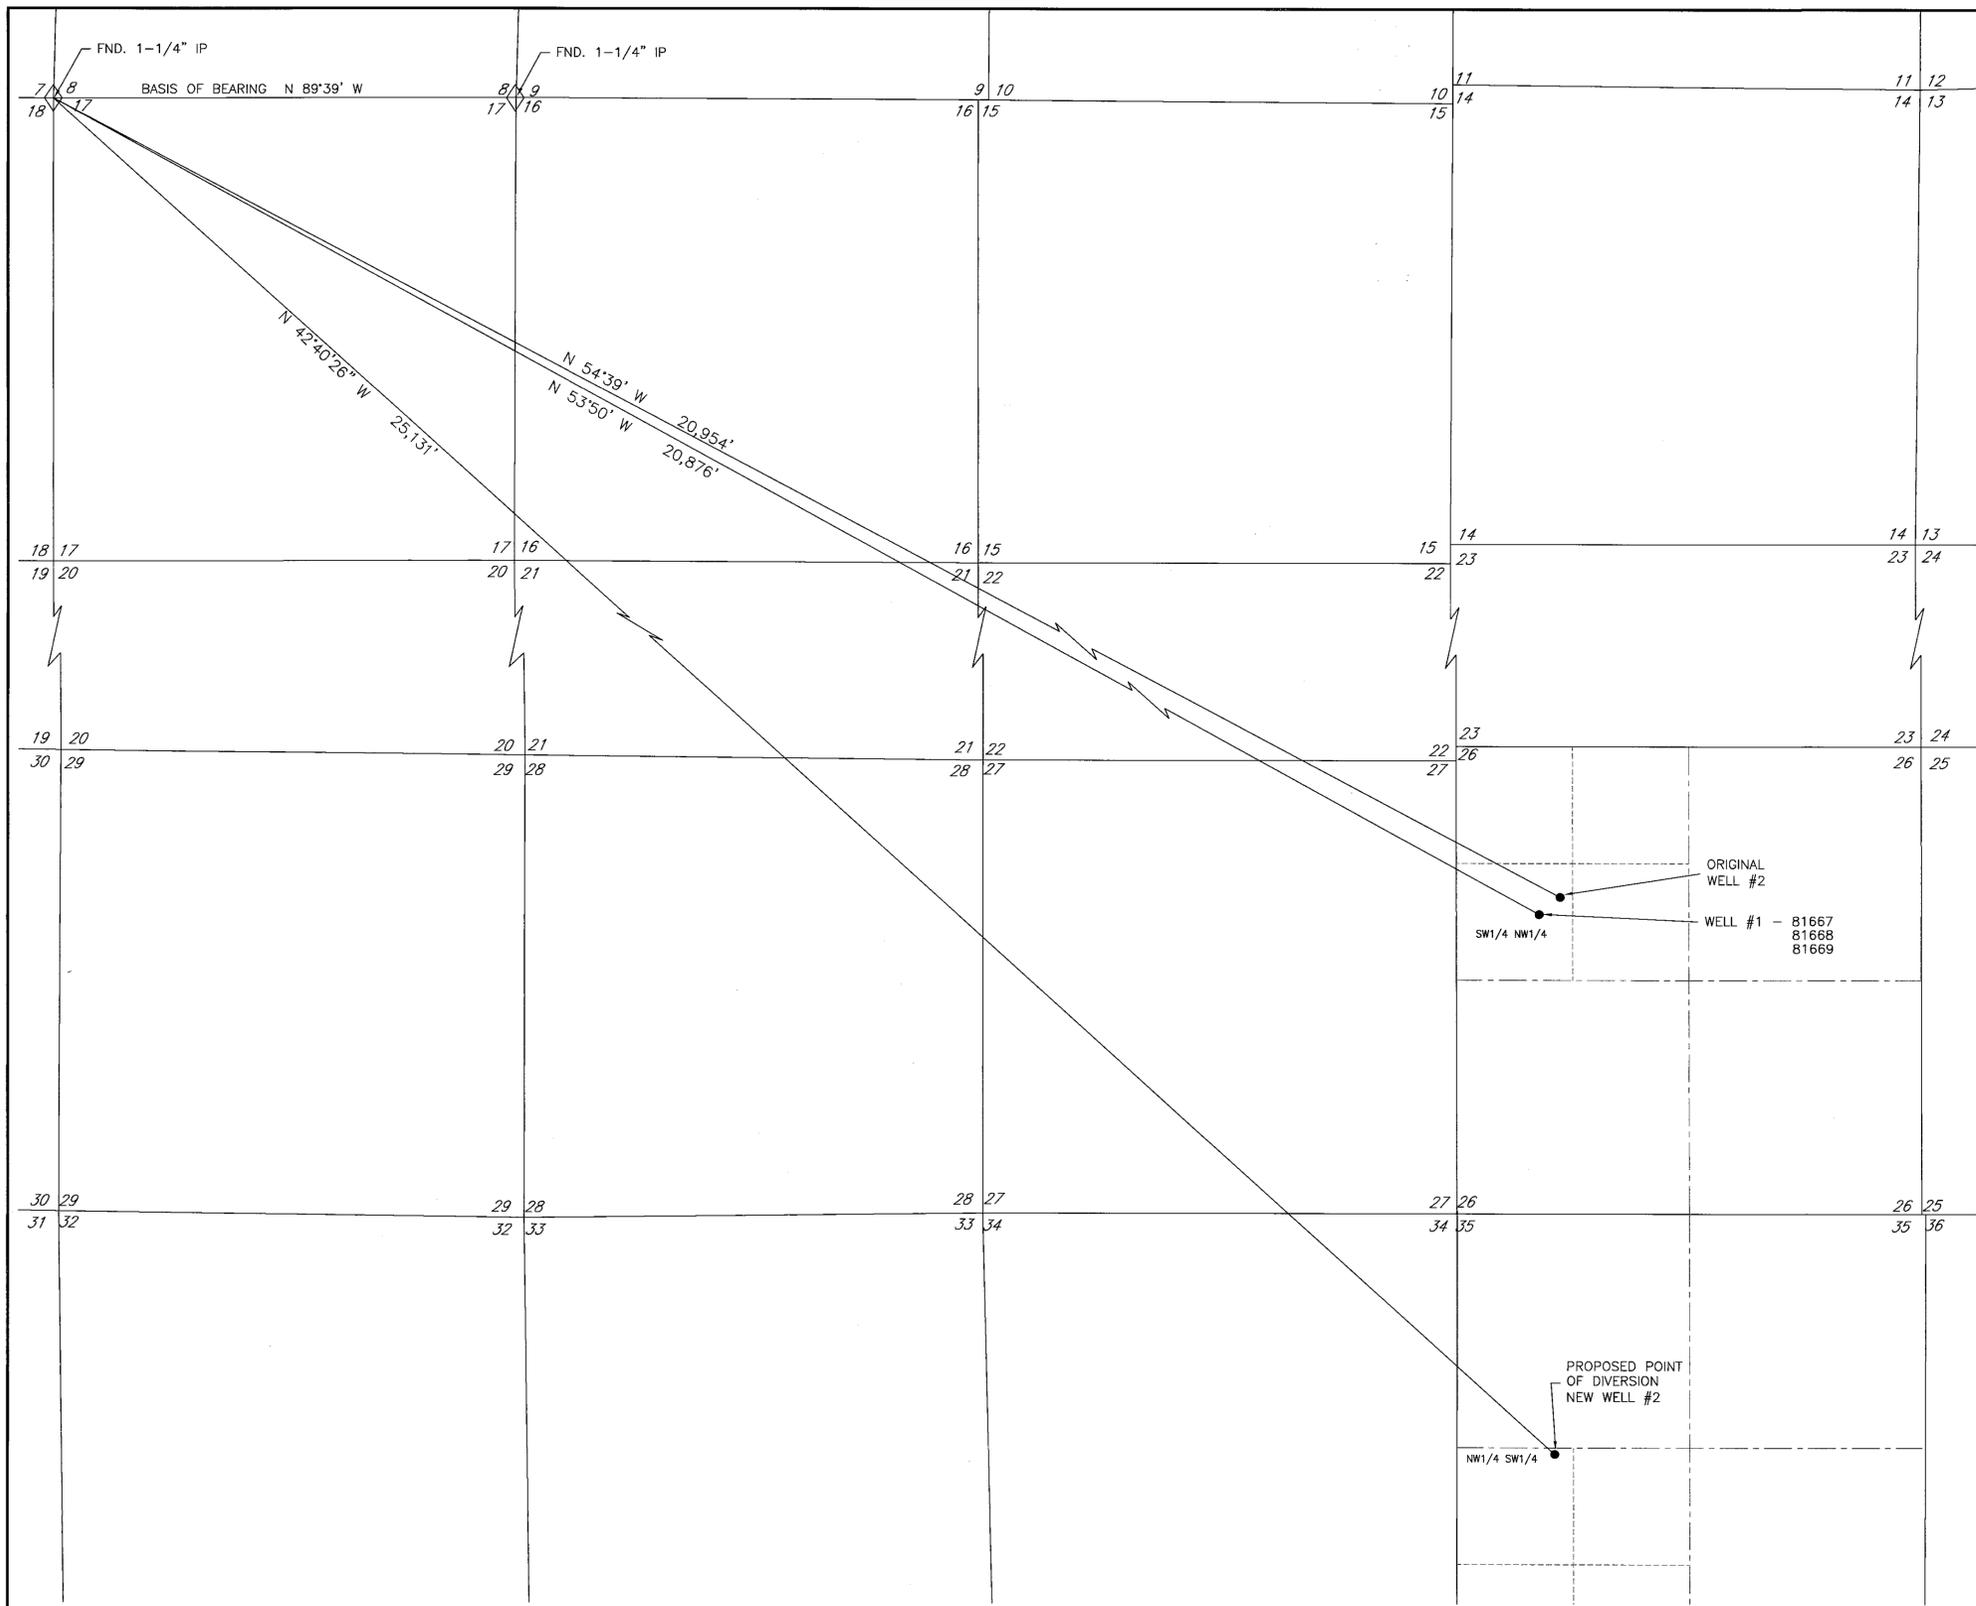

**PROPOSED POINT OF DIVERSION  
WITHIN NW1/4 SW1/4 SECTION 35, T. 17N., R. 55E., M.D.M.**

BASIS OF BEARING:  
BEING THE NORTH LINE OF SECTION 17, T. 17N., R. 55E., M.D.M.  
PER BLM TOWNSHIP PLAT DATED DECEMBER 30, 1871.  
N. 89°39' W.

STATE ENGINEER'S USE

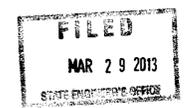


**MAP**  
TO ACCOMPANY APPLICATIONS TO CHANGE  
THE POINT OF DIVERSION UNDER  
PERMITS 81672, 81673, AND 81674  
BY

*Barrick Gold U.S. Inc.*

FOR MINING AND MILLING USE  
FROM AN UNDERGROUND SOURCE  
IN WHITE PINE COUNTY, NEVADA



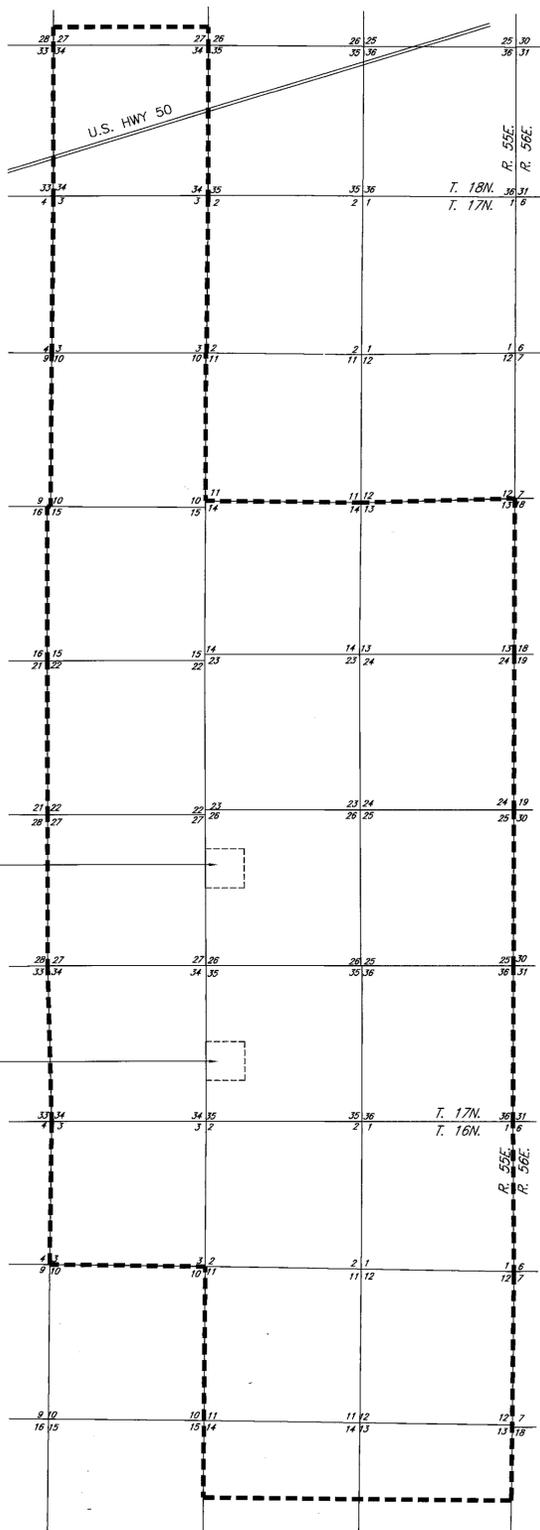

WELL #1 AREA  
SEE SHEET 1

PROPOSED WELL AREA  
SEE SHEET 1

WITHIN:  
SECTIONS 1, 2, 3, 11, 12, 13, & 14, T. 16N., R. 55E., M.D.M.  
SECTIONS 3, 10, 13, 14, 15, 22, 23, 24, 25, 26, 27, 34, 35, & 36, T. 17N., R. 55E., M.D.M.  
SECTIONS 27 & 34, T. 18N., R. 55 E., M.D.M.

STATE OF NEVADA  
COUNTY OF CARSON CITY S.S.


I, BRUCE R. SCOTT, BEING FIRST DULY SWORN, DEPOSE AND SAY THAT THIS MAP CONSISTING OF 2 SHEETS, NUMBERED FROM 1 TO 2, INCLUSIVE, HAS BEEN CORRECTLY DRAWN TO THE DESIGNATED SCALE FROM FIELD NOTES OF A SURVEY MADE BY ME, OR UNDER MY SUPERVISION AND DIRECTION BETWEEN FEBRUARY 28TH, 2012 AND FEBRUARY 21, 2013; THAT IT TRULY AND CORRECTLY REPRESENTS THE PROPOSED LOCATION AND EXTENT OF THE WORKS USED TO DIVERT WATER FROM AN UNDERGROUND SOURCE IN WHITE PINE COUNTY, NEVADA BY BARRICK GOLD U.S. INC. FOR MINING AND MILLING PURPOSES; THAT THE PROPOSED POINT OF DIVERSION, THE LOCATION OF THE MINE AREA, AND THE LOCATION AND NAMES OF ALL OTHER WORKS OR STREAMS WHICH ARE CROSSED BY OR CONNECTED WITH SAID WORKS, ARE FULLY AND CORRECTLY DESIGNATED HEREON.

*Bruce R. Scott*  
STATE WATER RIGHT SURVEYOR NO. 427




SUBSCRIBED AND SWORN TO BEFORE ME THIS 29<sup>th</sup> DAY OF MARCH, 2013.  
BY BRUCE R. SCOTT

*Shawnee L. Clayson*  
NOTARY PUBLIC IN AND FOR LYON COUNTY, NEVADA

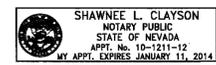

MY COMMISSION EXPIRES: JANUARY 11, 2014

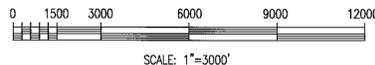

212 ELKS POINT ROAD, STE. 443  
P.O. BOX 11796  
ZEPHYR COVE, NEVADA 89448  
PHONE: 775-883-7500

340 N. MINNESOTA STREET  
CARSON CITY, NEVADA 89703  
PHONE: 775-883-1600 FAX: 775-883-1656  
WEB SITE: www.rc-rv.com

ENGINEERING · PLANNING · RESOURCE MANAGEMENT  
**RESOURCE CONCEPTS, INC.**

JOB NO. 12-120.1  
DATE 3/27/13  
DRAWN FRB  
CHECKED KS  
REVISED

STATE ENGINEER'S USE

82674-82674



MAP  
TO ACCOMPANY APPLICATIONS TO CHANGE  
THE POINT OF DIVERSION UNDER  
PERMITS 81672, 81673, AND 81674  
BY

*Barrick Gold U.S. Inc.*

FOR MINING AND MILLING USE  
FROM AN UNDERGROUND SOURCE  
IN WHITE PINE COUNTY, NEVADA



84746 84745 84730T 84729 82674 82673 82672