
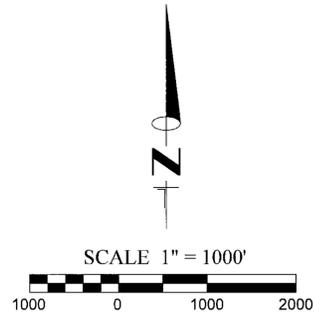


**POINTS OF DIVERSION**  
 LOCATED WITHIN PORTIONS OF SECTION 13, 23 & 24, T.24N., R52E., M.D.M.  
 EUREKA COUNTY, NEVADA

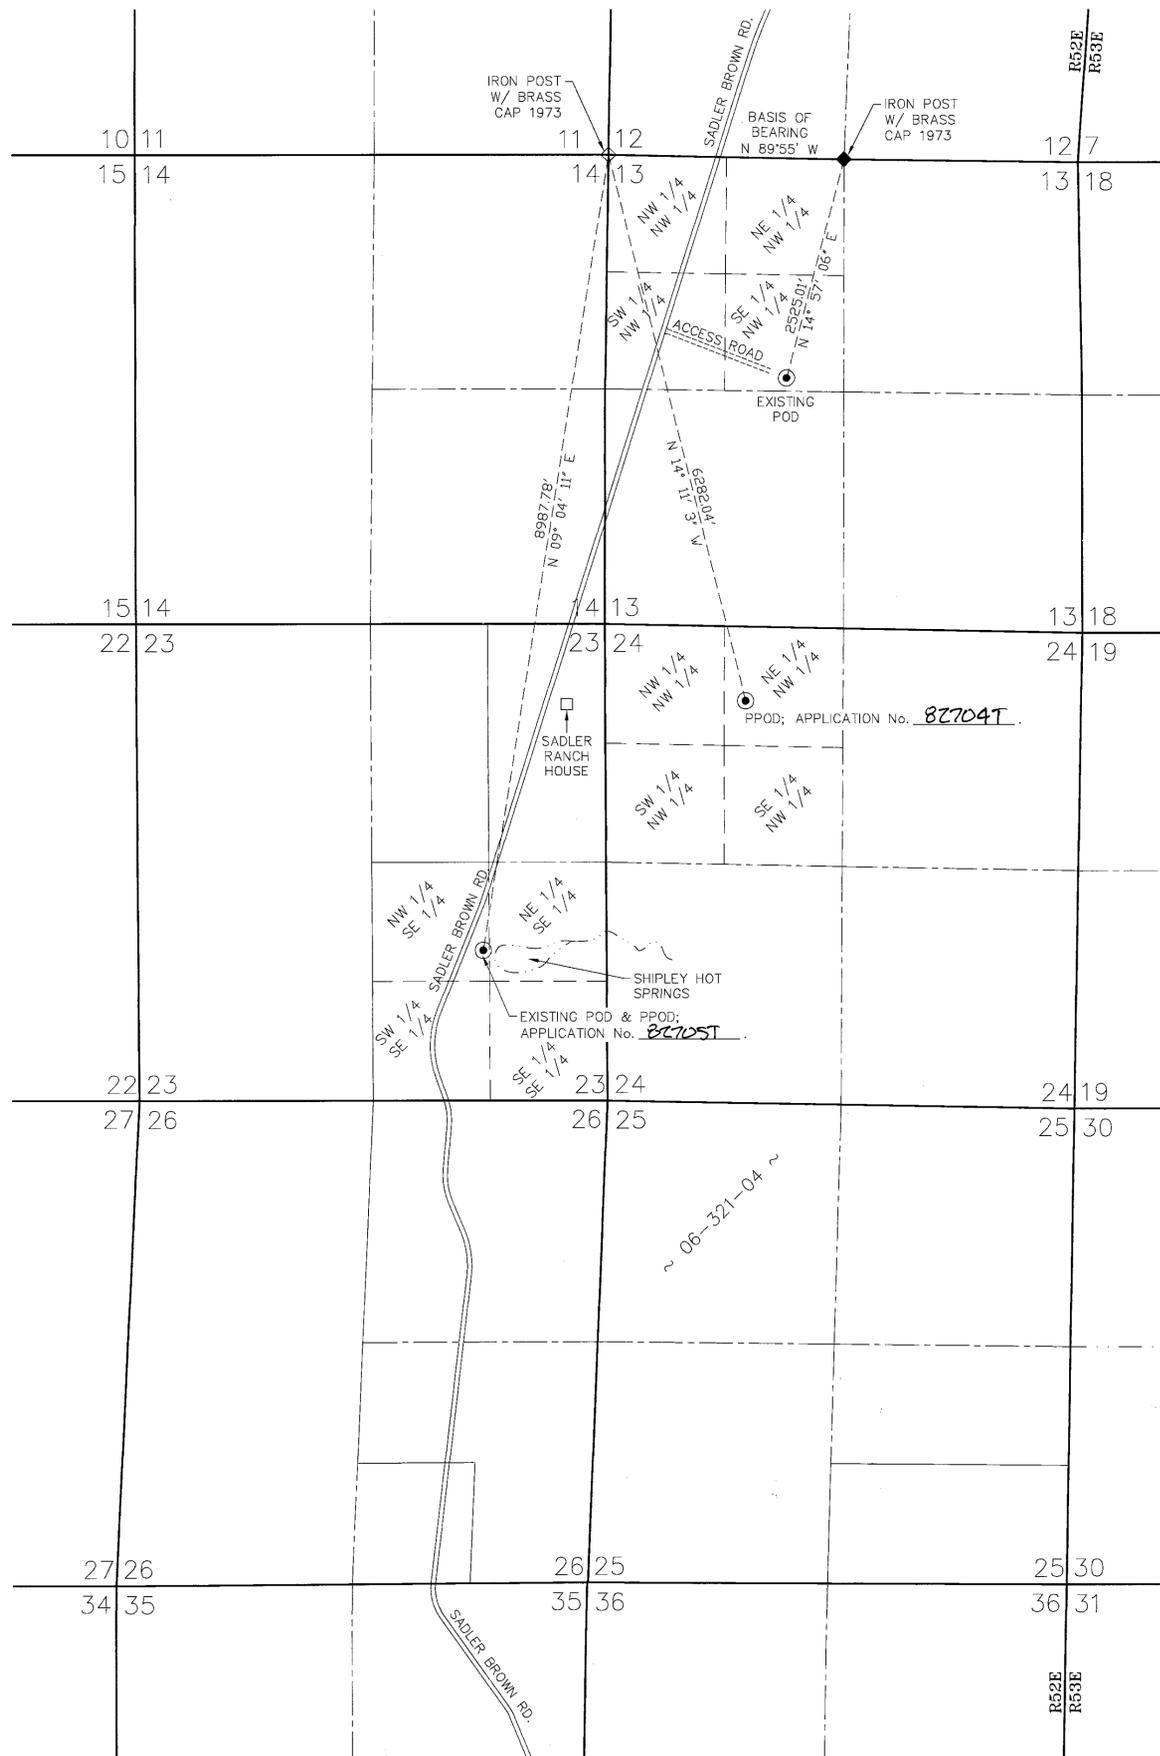

STATE OF NEVADA )  
 )SS.  
 COUNTY OF WASHOE )


I, CHARLES RENO, BEING FIRST DULY SWORN, DEPOSE AND SAY THAT THIS MAP, CONSISTING OF ONE SHEET, HAS BEEN CORRECTLY DRAWN TO THE DESIGNATED SCALE MADE UNDER MY SUPERVISION AND DIRECTION ON OR BEFORE MARCH 26, 2013, THAT IT TRULY AND CORRECTLY REPRESENTS THE PROPOSED POINTS OF DIVERSION USED TO DIVERT WATER FROM AN UNDERGROUND SOURCE IN EUREKA COUNTY, NEVADA, BY SADLER RANCH, LLC, FOR IRRIGATION PURPOSES.

*Charles L. Reno*  
 CHARLES L. RENO P.E. 20841  
 STATE WATER-RIGHT  
 SURVEYOR CERTIFICATE  
 No. 1259



SUBSCRIBED AND SWORN BEFORE ME THIS 9th DAY OF APRIL, 2013.

*Chris N. Facque*  
 (CHRIS N. FACQUE)  
 NOTARY PUBLIC

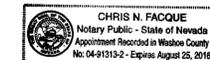

**REFERENCES**

1. U.S. DEPARTMENT OF INTERIOR DEPENDENT RE-SURVEY OF TOWNSHIP 34N RANGE 52E, APPROVED DECEMBER 10, 1975
2. EUREKA COUNTY ASSESSOR'S PARCEL MAP 06-31 & 06-32.
3. MAP SUPPORTING PERMIT NOS. 77082 & 77083 FILED ON THE OFFICE OF THE NEVADA STATE ENGINEER, MAY 25, 2008.

**NOTES**

1. REFER TO SUPPORTING MAPS UNDER PERMITS 77082 & 77083 FOR EXISTING POINTS OF DIVERSION AND PLACE OF USE.


**LEGEND**

- SECTION LINE
- QUARTER SECTION LINE
- 16TH SECTION LINE
- STREAM
- WELL TIE
- ===== IMPROVED GRADED ROAD
- ===== DIRT ACCESS ROAD
- POINT OF DIVERSION
- ◇ SECTION CORNER AS NOTED
- ◆ QUARTER SECTION CORNER AS NOTED
- APN BOUNDARY (APN: 06-321-04)

**BASIS OF BEARING**

THE NORTH LINE OF THE NORTHWEST QUARTER OF SECTION 13, T.24N. R52E, M.D.M., TAKEN AS NORTH 89°55' WEST, PER UNITED STATES DEPARTMENT OF THE INTERIOR BUREAU OF LAND MANAGEMENT DEPENDENT RE-SURVEY, DATED DEC. 10, 1975.

STATE ENGINEER'S USE 82704T, 82705T

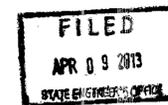

**FARR WEST**  
**ENGINEERING**  
 5442 LONGLEY LANE, SUITE A  
 RENO, NEVADA 89511 PHONE:  
 (775) 851-4788 FAX: (775)  
 851-0766

JOB # 0547  
 CREATED BY: CLR  
 WR MAP\_SADLER RANCH.dwg

MAP TO ACCOMPANY APPLICATION TO CHANGE THE POINT OF DIVERSION OF A PORTION OF PERMIT NO. 77082 AND ALL OF PERMIT NO. 77083 FOR IRRIGATION PURPOSES BY **SADLER RANCH, LLC** FROM AN UNDERGROUND SOURCE IN EUREKA COUNTY, NEVADA

86600 85145 85026T 85025T 83673T 83672T 82705T 82704T