

STATE OF NEVADA  
COUNTY OF HUMBOLDT

I, JOHN H. MILTON III, being first duly sworn, depose and say that this map, consisting of 1 sheet, numbered from 1 to 1, inclusive, has been correctly drawn to the designated scale from field notes of a survey made by me, or under my supervision and direction, between the 4th day of January, 2013 and the 5th day of January, 2013; that it truly and correctly represents the proposed location and extent of the works used to divert water from Wash O'Neil Creek in Humboldt County, Nevada by DOUGLAS E. AND DONNA HOGAN, for irrigation use under Proof Number 01601. That the proposed point of diversion, the approximate location and size of the diverting channel or other conduit, the place and manner of use, and the location and names of all other works or streams which are crossed by, or connected with the said works, are fully and correctly designated thereon.




4-4-13

State Water Right Surveyor No. 573

Subscribed and sworn to before me on this 4th day of April, 2013.

*Doris A. Twichell*  
DORIS A. TWICHELL, Notary Public in and for Humboldt County, State of Nevada

My commission expires: May 28th, 2013

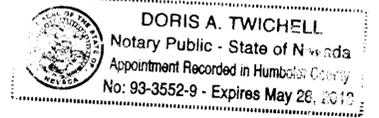


LEGEND



- ◊ Indicates a found section corner, an iron pipe with a G.L.O. brass cap, unless otherwise noted.
- ◆ Indicates a found 1/4 section corner, an iron pipe with a G.L.O. brass cap, unless otherwise noted.
- — — — — Indicates the boundary of the existing place of use of Proof Number 0601.
- - - - - Indicates the boundary of the proposed place of use.

BASIS OF BEARINGS

The Basis of Bearings for this Record of Survey was taken from Parcel Map File Number 317025 prepared for Nancy E. & Earl S. Hansen which was recorded in the office of the Humboldt County Recorder on May 22nd, 1990.

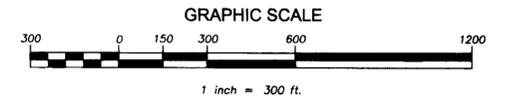


PORTION OF SECTION 29, T.41N.,R.39E. M.D.B.&M.

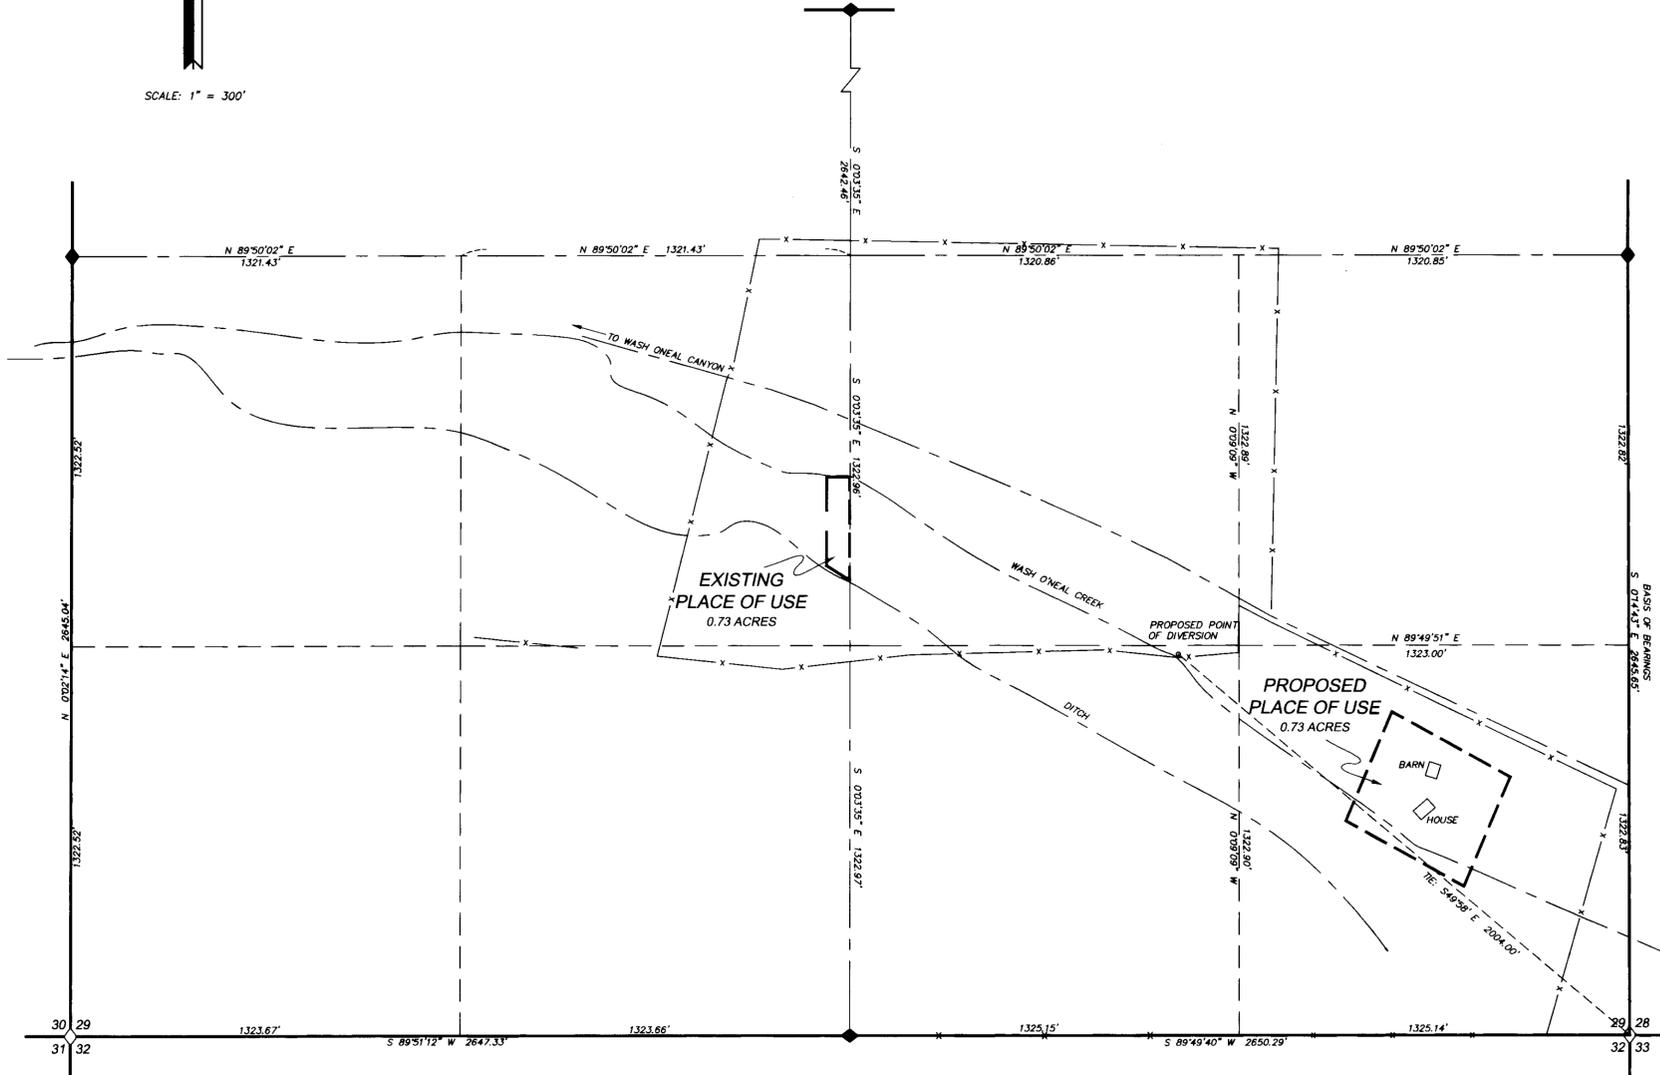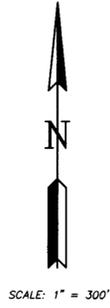

STATE ENGINEER'S USE

82706

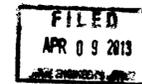

**DESERT MOUNTAIN SURVEYING**  
Land • Water Rights • Boundary  
146 West Second Street, Winnemucca, NV 89445  
775-623-4414 FAX 775-623-5821 E-MAIL dms@winnemucca.net

- Map To Accompany -  
**APPLICATION TO CHANGE THE PLACE OF USE  
AND THE POINT OF DIVERSION  
OF A PORTION OF PROOF NUMBER 01601**

- For -  
**IRRIGATION USE**  
- By -

**DOUGLAS E. AND DONNA HOGAN**

FROM WASH O'NEAL CREEK IN HUMBOLDT COUNTY, NEVADA

82706