

STATE OF NEVADA SS:
 COUNTY OF DOUGLAS


I, ROBERT O. ANDERSON, BEING FIRST DULY SWORN, DEPOSE AND SAY THAT THIS MAP, CONSISTING OF 1 SHEET, NUMBERED FROM 1 TO 1, INCLUSIVE, HAS BEEN CORRECTLY DRAWN TO THE DESIGNATED SCALE FROM FIELD NOTES OF A SURVEY MADE BY ME, OR UNDER MY SUPERVISION AND DIRECTION, BETWEEN OCTOBER 1, 2012 AND APRIL 1, 2013; THAT IT TRULY AND CORRECTLY REPRESENTS THE PROPOSED LOCATION AND EXTENT OF THE WORKS USED TO DIVERT WATER FROM AN UNDERGROUND SOURCE, IN DOUGLAS COUNTY, NEVADA, BY FLYING EAGLE RANCH, LLC FOR IRRIGATION AND DOMESTIC PURPOSES UNDER PERMIT NO. 70883/CERTIFICATE NO. 18921 AND PERMIT NO. 70884/CERTIFICATE NO. 18922; THAT THE POINT OF DIVERSION, THE LOCATION AND NAMES OF ALL OTHER WORKS WHICH WILL CROSS OR CONNECT WITH THE PROPOSED WORK, AND THE BOUNDARY OF ALL LANDS SHOWING BY 40-ACRE SUBDIVISIONS, THE AREA PROPOSED TO BE CONNECTED WITH SAID WORKS, ARE FULLY AND CORRECTLY DESIGNATED THEREON.

Robert O. Anderson
 ROBERT O. ANDERSON, P.E., CFM, WRS
 STATE WATER RIGHT SURVEYOR NO. 814

5-10-13

SUBSCRIBED AND SWORN TO BEFORE ME THIS 10th
 DAY OF May, 2013. NOTARY PUBLIC IN AND
 FOR DOUGLAS COUNTY, NEVADA.


Alison J. Floyd
 NOTARY PUBLIC
 MY COMMISSION EXPIRES August 16, 2014.

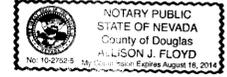

BASIS OF BEARING

N00°03'02"W - THE EAST LINE OF THE NORTHEAST 1/4 OF SECTION 3, T.12N., R.19E., M.D.M. AS SHOWN ON THE PARCEL MAP FOR THE ESTATE OF DUANE MYRON ALLERMAN, DOCUMENT NO. 144743, DOUGLAS COUNTY, NEVADA.

PROPOSED PLACE OF USE AND POINT OF DIVERSION
 SECTION 3, T.12N., R.19E., M.D.M.

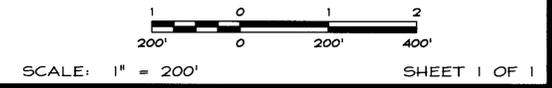

RO Anderson
 1609 ESPIERALDA AVENUE / POST OFFICE BOX 2229
 HINDEN, NEVADA 89423
 PHONE: (775) 782-2322 / FAX: (775) 782-7084
 WEB SITE: WWW.ROANDERSON.COM


STATE ENGINEER'S USE



MAP
 TO ACCOMPANY APPLICATION
 AND PLACE OF USE OF A PORTION OF
 PERMIT NO. 70883/CERTIFICATE NO. 18921
 AND
 PERMIT NO. 70884/CERTIFICATE NO. 18922
 FOR
 IRRIGATION AND DOMESTIC PURPOSES
 BY
FLYING EAGLE RANCH, LLC
 FROM
 AN UNDERGROUND SOURCE
 IN
 DOUGLAS COUNTY, NEVADA


1774-001WR.dwg 04/19/13

82735T 82734T

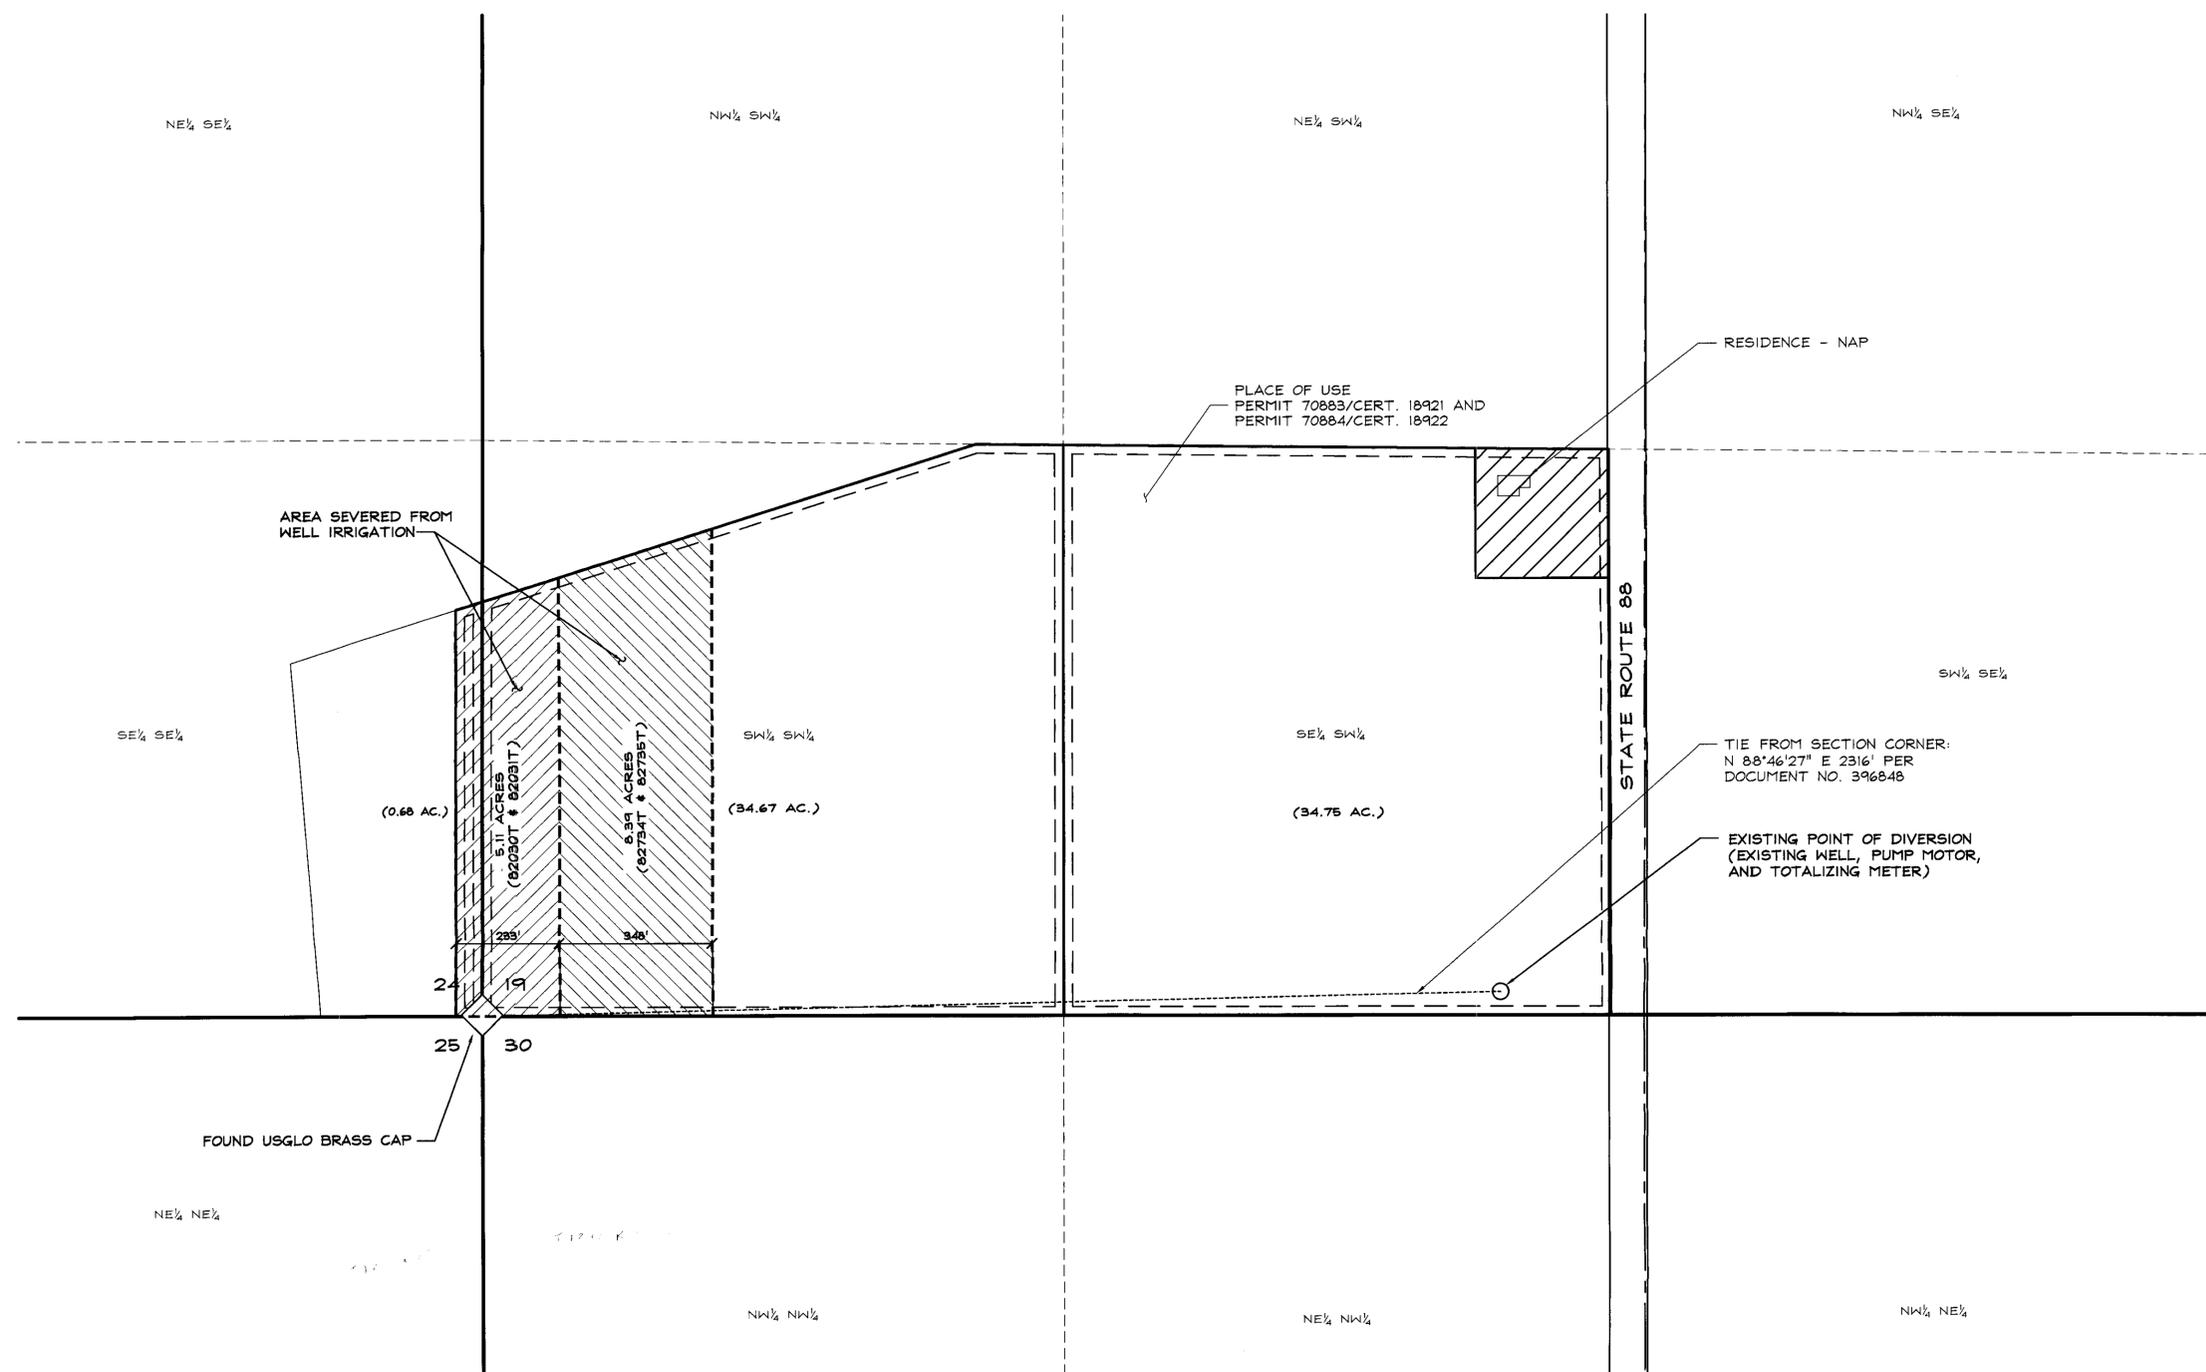

SCALE: 1" = 200'


BASIS OF BEARING
 S 89°57'00" E - NORTH LINE OF THE NE 1/4 SECTION 25,
 T.12N, R.20E, M.D.M. AS PER RECORD OF SURVEY FOR
 HERITAGE RANCH, DOCUMENT No. 252812.

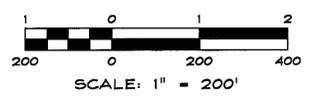

Robert L. Anderson
 CIVIL ENGINEER
 5-10-14

06/07/12

Bot B should be T12N R19E (R2) 5-4-13
 for Sec. 25

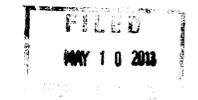

R|O Anderson
 WWW.ROANDERSON.COM
 NEVADA: 1605 Esmeralda Ave, P.O. Box 2229, Primm, NV 89423
 CALIFORNIA: 595 Tahoe Keys Blvd, Suite A-2, South Lake Tahoe, CA 96150

STRIPPING MAP
 TO SUPPORT APPLICATIONS 82734T AND
 82735T TO CHANGE POINT OF DIVERSION
 AND PLACE OF USE OF A PORTION OF
 PERMIT NO. 70883/CERTIFICATE NO. 18921
 AND
 PERMIT NO. 70884/CERTIFICATE NO. 18922

1774-001SP.DWG

SHEET 1 OF 1

82735T 82734T