




STATE OF NEVADA }  
COUNTY OF CLARK } 55

I, JASON PAUL HIGGINS, BEING FIRST DULY SWORN, DEPOSE AND SAY THAT THE INFORMATION I HAVE BEEN MADE BY ME, OR UNDER MY DIRECT SUPERVISION AND DIRECTION, BETWEEN MAY 18, 2011 AND FEBRUARY 15, 2013, THAT THE LOCATION OF EACH REFERENCE MONUMENT HAS BEEN VERIFIED BY SITE INSPECTION; THAT THE POINT OF DIVERSION AND PLACE OF USE SITES HAVE BEEN INSPECTED; THAT THIS MAP, CONSISTING OF ONE SHEET, HAS BEEN CORRECTLY DRAWN TO THE DESIGNATED SCALE FROM SURVEYING CALCULATION NOTES PREPARED BY ME, OR UNDER MY SUPERVISION AND DIRECTION, RELYING UPON ANALYSIS OF RECORDED SURVEY MAPS IN THE OFFICE OF THE COUNTY RECORDER, NYE COUNTY, NEVADA AND MAPS IN THE OFFICE OF THE STATE ENGINEER OF NEVADA; THAT THIS MAP TRULY AND CORRECTLY REPRESENTS THE PROPOSED LOCATION AND EXTENT OF THE WORKS USED TO DIVERT WATER FROM AN UNDERGROUND SOURCE IN NYE COUNTY, NEVADA, BY ROCKVIEW DAIRIES, INC. FOR COMMERCIAL DAIRY PURPOSES. THAT THE PROPOSED POINT OF DIVERSION, PLACE OF USE NUMBER OF USE, AND THE LOCATION AND NAMES OF ALL OTHER WORKS OR STREAMS WHICH ARE CROSSLAND BY OR CONNECTED WITH SAID WORKS, ARE FULLY AND CORRECTLY DESIGNATED HEREON.



*Jason Paul Higgins*  
STATE WATER RIGHT SURVEYOR NO. 1216, PROFESSIONAL LAND SURVEYOR NO. 13601  
SUBSCRIBED AND SWORN TO BEFORE ME THIS 20 DAY OF March, 2013.

*Quintan Juue*  
NOTARY PUBLIC IN AND FOR CLARK COUNTY, NEVADA  
MY COMMISSION EXPIRES MAY 3-6, 2015.

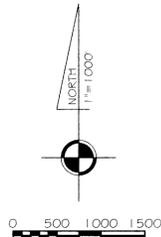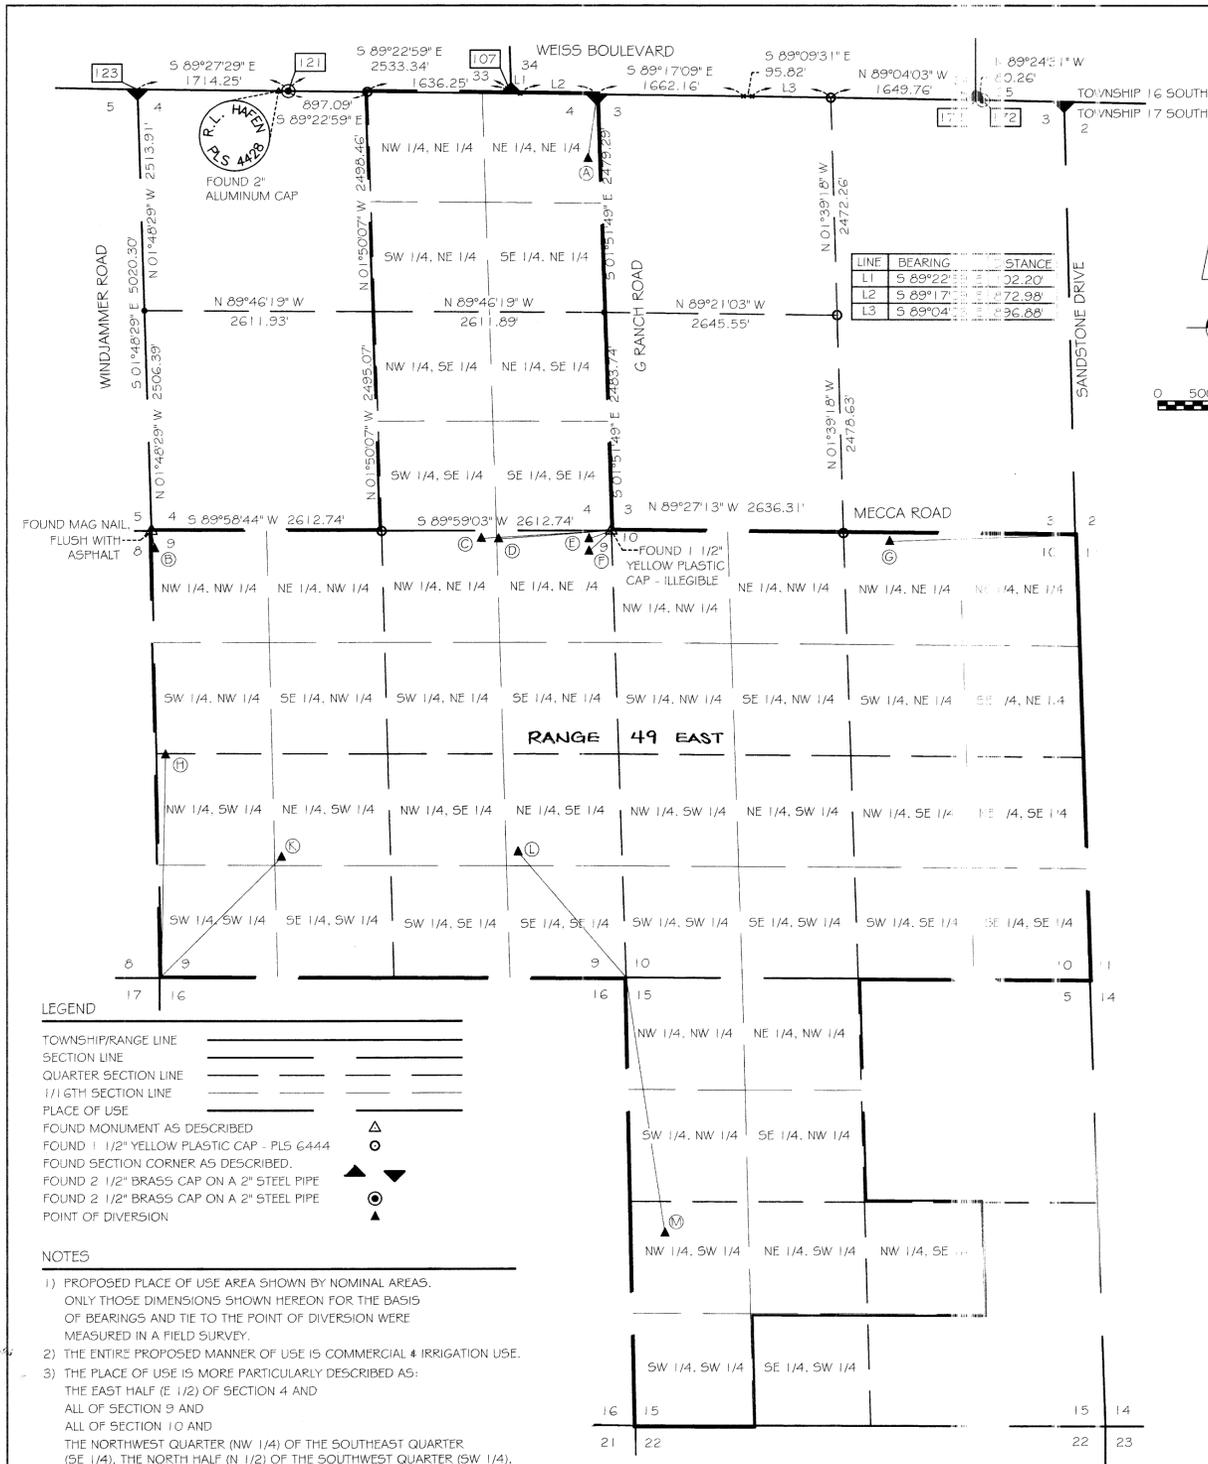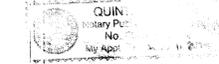


LINE	BEARING	STANCE
L1	S 89°22'59" E	22.20
L2	S 89°17'09" E	72.98
L3	S 89°04'11" E	96.88

- LEGEND**
- TOWNSHIP/RANGE LINE
  - SECTION LINE
  - QUARTER SECTION LINE
  - 1/16TH SECTION LINE
  - PLACE OF USE
  - FOUND MONUMENT AS DESCRIBED
  - FOUND 1 1/2" YELLOW PLASTIC CAP - PLS 6444
  - FOUND SECTION CORNER AS DESCRIBED
  - FOUND 2 1/2" BRASS CAP ON A 2" STEEL PIPE
  - FOUND 2 1/2" BRASS CAP ON A 2" STEEL PIPE
  - POINT OF DIVERSION

- NOTES**
- 1) PROPOSED PLACE OF USE AREA SHOWN BY NOMINAL AREAS. ONLY THOSE DIMENSIONS SHOWN HEREON FOR THE BASIS OF BEARINGS AND TIE TO THE POINT OF DIVERSION WERE MEASURED IN A FIELD SURVEY.
  - 2) THE ENTIRE PROPOSED MANNER OF USE IS COMMERCIAL IRRIGATION USE.
  - 3) THE PLACE OF USE IS MORE PARTICULARLY DESCRIBED AS:  
THE EAST HALF (E 1/2) OF SECTION 4 AND ALL OF SECTION 9 AND ALL OF SECTION 10 AND THE NORTHWEST QUARTER (NW 1/4) OF THE SOUTHWEST QUARTER (SW 1/4), THE NORTH HALF (N 1/2) OF THE SOUTHWEST QUARTER (SW 1/4), THE SOUTHWEST QUARTER (SW 1/4) OF THE SOUTHWEST QUARTER (SW 1/4), THE NORTHWEST QUARTER (NW 1/4) OF SECTION 15, TOWNSHIP 17 SOUTH, RANGE 49 EAST, M.D.M., NYE COUNTY, NEVADA

ID	WELL NAME	EXISTING/PROPOSED POD BEARING	DISTANCE	DESCRIPTION OF EXISTING/PROPOSED POD (ALL OF WHICH ARE AN UNDERGROUND COURSE IN NYE COUNTY, NEVADA)
A	HONIG WELL	N 07°57'31" E	739.97'	THE PROPOSED POD IS IN THE NORTHEAST QUARTER (NE 1/4) OF THE NORTHEAST QUARTER (NE 1/4) OF SECTION 4, TOWNSHIP 17 SOUTH, RANGE 49 EAST, M.D.M. OR AT A POINT FROM WHICH NORTHEAST QUARTER (NE 1/4) CORNER OF SAID SECTION 4 BEARS NORTH 07°57'31" EAST AT A DISTANCE OF 739.97 FEET.
B	BARN III (FATMAN)	N 10°07'32" W	206.11'	THE PROPOSED POD IS IN THE NORTHWEST QUARTER (NW 1/4) OF THE NORTHWEST QUARTER (NW 1/4) OF SECTION 9, TOWNSHIP 17 SOUTH, RANGE 49 EAST, M.D.M. OR AT A POINT FROM WHICH NORTHWEST QUARTER (NW 1/4) CORNER OF SAID SECTION 9 BEARS NORTH 10°07'32" WEST AT A DISTANCE OF 206.11 FEET.
C	GHOST (HAY BALE)	N 86°33'20" E	1480.74'	THE PROPOSED POD IS IN THE NORTHWEST QUARTER (NW 1/4) OF THE NORTHEAST QUARTER (NE 1/4) OF SECTION 9, TOWNSHIP 17 SOUTH, RANGE 49 EAST, M.D.M. OR AT A POINT FROM WHICH NORTHWEST QUARTER (NW 1/4) CORNER OF SAID SECTION 9 BEARS NORTH 86°33'20" EAST AT A DISTANCE OF 1480.74 FEET.
D	SCALE HOUSE	N 85°45'47" E	1285.07'	THE PROPOSED POD IS IN THE NORTHEAST QUARTER (NE 1/4) OF THE NORTHEAST QUARTER (NE 1/4) OF SECTION 9, TOWNSHIP 17 SOUTH, RANGE 49 EAST, M.D.M. OR AT A POINT FROM WHICH NORTHEAST QUARTER (NE 1/4) CORNER OF SAID SECTION 9 BEARS NORTH 85°45'47" EAST AT A DISTANCE OF 1285.07 FEET.
E	DAIRY CENTER PIVOT	N 69°38'30" E	270.10'	THE PROPOSED POD IS IN THE NORTHEAST QUARTER (NE 1/4) OF THE NORTHEAST QUARTER (NE 1/4) OF SECTION 9, TOWNSHIP 17 SOUTH, RANGE 49 EAST, M.D.M. OR AT A POINT FROM WHICH NORTHEAST QUARTER (NE 1/4) CORNER OF SAID SECTION 9 BEARS NORTH 69°38'30" EAST AT A DISTANCE OF 270.10 FEET.
F	BARN I	N 47°06'16" E	346.11'	THE PROPOSED POD IS IN THE NORTHEAST QUARTER (NE 1/4) OF THE NORTHEAST QUARTER (NE 1/4) OF SECTION 9, TOWNSHIP 17 SOUTH, RANGE 49 EAST, M.D.M. OR AT A POINT FROM WHICH NORTHEAST QUARTER (NE 1/4) CORNER OF SAID SECTION 9 BEARS NORTH 47°06'16" EAST AT A DISTANCE OF 346.11 FEET.
G	BARN II (VETSHOUSE)	N 88°03'07" E	2110.22'	THE PROPOSED POD IS IN THE NORTHWEST QUARTER (NW 1/4) OF THE NORTHEAST QUARTER (NE 1/4) OF SECTION 10, TOWNSHIP 17 SOUTH, RANGE 49 EAST, M.D.M. OR AT A POINT FROM WHICH NORTHWEST QUARTER (NW 1/4) CORNER OF SAID SECTION 10 BEARS NORTH 88°03'07" EAST AT A DISTANCE OF 2110.22 FEET.
H	WINDJAMMER	S 01°06'22" W	2514.00'	THE PROPOSED POD IS IN THE NORTHWEST QUARTER (NW 1/4) OF THE SOUTHWEST QUARTER (SW 1/4) OF SECTION 9, TOWNSHIP 17 SOUTH, RANGE 49 EAST, M.D.M. OR AT A POINT FROM WHICH SOUTHWEST QUARTER (SW 1/4) CORNER OF SAID SECTION 9 BEARS SOUTH 01°06'22" WEST AT A DISTANCE OF 2514.00 FEET.
K	SOD FARM	S 45°14'30" W	1922.24'	THE PROPOSED POD IS IN THE NORTHEAST QUARTER (NE 1/4) OF THE SOUTHWEST QUARTER (SW 1/4) OF SECTION 9, TOWNSHIP 17 SOUTH, RANGE 49 EAST, M.D.M. OR AT A POINT FROM WHICH SOUTHWEST QUARTER (SW 1/4) CORNER OF SAID SECTION 9 BEARS SOUTH 45°14'30" WEST AT A DISTANCE OF 1922.24 FEET.
L	CHAMPION	S 40°37'27" E	1880.96'	THE PROPOSED POD IS IN THE NORTHEAST QUARTER (NE 1/4) OF THE SOUTHWEST QUARTER (SW 1/4) OF SECTION 9, TOWNSHIP 17 SOUTH, RANGE 49 EAST, M.D.M. OR AT A POINT FROM WHICH SOUTHWEST QUARTER (SW 1/4) CORNER OF SAID SECTION 9 BEARS SOUTH 40°37'27" EAST AT A DISTANCE OF 1880.96 FEET.
M	MONSTER	N 08°34'57" W	2939.64'	THE PROPOSED POD IS IN THE NORTHWEST QUARTER (NW 1/4) OF THE SOUTHWEST QUARTER (SW 1/4) OF SECTION 15, TOWNSHIP 17 SOUTH, RANGE 49 EAST, M.D.M. OR AT A POINT FROM WHICH NORTHWEST QUARTER (NW 1/4) CORNER OF SAID SECTION 15 BEARS NORTH 08°34'57" WEST AT A DISTANCE OF 2939.64 FEET.

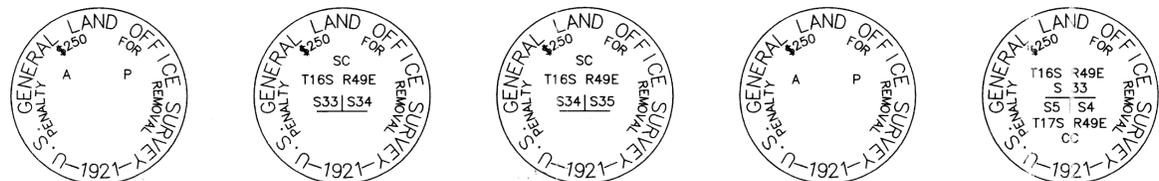

POINT NO. 121 FOUND 2 1/2" BRASS CAP ON 2" STEEL PIPE, 0.3" ABOVE NATURAL GROUND, WITH PUNCH  
POINT NO. 107 FOUND 2 1/2" BRASS CAP ON 2" STEEL PIPE, 0.4" ABOVE NATURAL GROUND  
POINT NO. 173 FOUND 2 1/2" BRASS CAP ON 2" STEEL PIPE, 0.5" ABOVE NATURAL GROUND  
POINT NO. 172 FOUND REMAINS OF 2" STEEL PIPE, FILLED WITH CRUMBLED CONCRETE, 1.8" BELOW NATURAL GROUND. FOUND TOP PORTION OF 2" STEEL PIPE WITH 2 1/2" BRASS CAP ON TOP, LYING ON GROUND NEXT TO POINT  
POINT NO. 123 FOUND 2 1/2" BRASS CAP ON 2" STEEL PIPE, 0.4" ABOVE NATURAL GROUND

**BASIS OF BEARINGS**  
SOUTH 89°22'59" EAST, BEING THE BEARING ALONG THE NORTH TOWNSHIP LINE OF TOWNSHIP 17 SOUTH, RANGE 49 EAST, M.D.M., ALSO BEING ALONG THE NORTH LINE OF SECTION 4 THEREOF. BASIS OF BEARINGS IS DEPICTED AS SOUTH 89°50'25" EAST AS SHOWN BY RECORD OF SURVEY, FILE NO. 703366 IN THE NYE COUNTY RECORDER'S OFFICE, NYE COUNTY, NEVADA

STATE ENGINEER'S USE

*5/23/13 KE - This map is only being used for the proposed place of use as the ties to the points of diversion do not match the change applications of their base rights.*

**FILED**  
MAY 2 8 2013  
STATE ENGINEER'S OFFICE

RECEIVED  
MAY 20 2013  
STATE ENGINEER'S OFFICE

JF HIGGINS LAND SURVEYING, INC.  
4510 W. MAULDING AVE. - LAS VEGAS, NV 89139  
PHONE: (702)-813-9628 FAX: (702)-897-4383

MAP TO ACCOMPANY AN APPLICATION FOR CHANGE OF POINT OF DIVERSION, PLACE OF USE AND/OR MANNER OF USE FOR PERMITS: 64050, 62116, 64489, 64491, 65145, 68218, 69059, 70719, 70722, 70723, 70724, 70725, 70726, 70727, 70728, 74531, 74532, 74533, 74534, 74535, 74536, 74538, 74539 AND 74540

FOR COMMERCIAL IRRIGATION USE BY ROCKVIEW DAIRIES, INC. FROM AN UNDERGROUND SOURCE IN AMARGOSA VALLEY, NYE COUNTY, NEVADA