



SECTION 13, T.37N.,R.43E., M.D.B.&M. & SECTION 18, T.37N.,R.44E., M.D.B.&M.
HUMBOLDT COUNTY, NEVADA

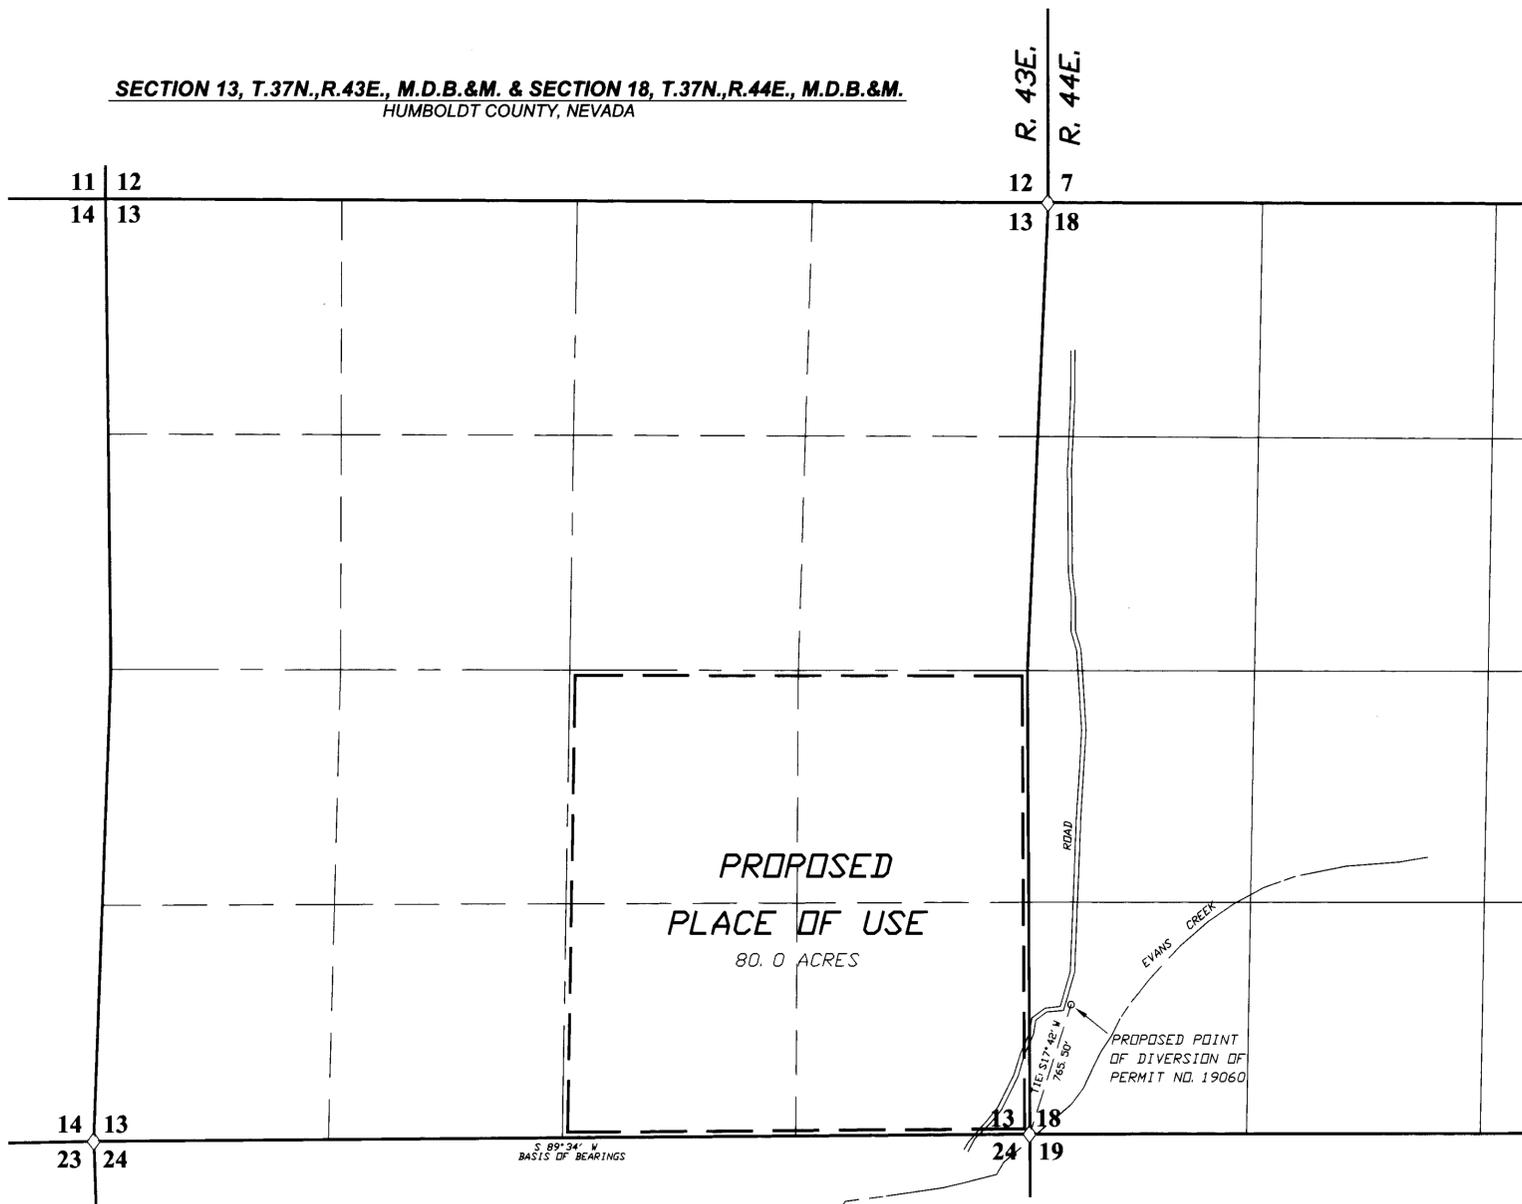

STATE OF NEVADA
 COUNTY OF HUMBOLDT


I, JOHN H. MILTON III, being first duly sworn, depose and say that this map, consisting of 1 sheet, numbered from 1 to 1, inclusive, has been correctly drawn to the designated scale from field notes of a survey made by me, or under my supervision and direction, between the 1st day of April, 2013 and the 2nd day of April, 2013; that it truly and correctly represents the proposed location and extent of the works used to divert water from underground in Humboldt County, Nevada, by RONALD F. AND ELEANOR GREATHEAD for irrigation use under Permit Number 19060 Cert. 5239. That the proposed point of diversion, the approximate location and size of the diverting channel or other conduit, the place and manner of use, and the location and names of all other works or streams which are crossed by, or connected with the said works, are fully and correctly designated thereon.

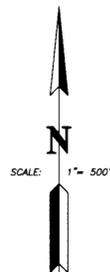

State Water Right Surveyor No. 573

Subscribed and sworn to before me this 2nd day of May, 2013.

Doris A. Twichell
 DORIS A. TWICHELL, Notary Public in and for Humboldt County, State of Nevada.
 My commission expires: May 28th, 2013

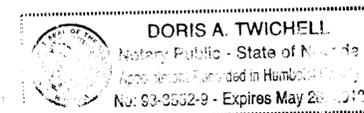


BASIS OF BEARINGS

Basis of Bearings was taken from the B.L.M. Dependent Resurvey Plat of T.37N.,R.43E., M.D.B. & M., dated May 12th, 1966. The line between the SE corner of Section 13, T.37N.,R.43E. and the SW corner of Section 13, T.37N.,R.43E., M.D.B. & M. is S 89°34' W.

LEGEND

- ◊ Indicates a section corner, an iron pipe with a B.L.M. cap, unless otherwise noted.
- — — — — Indicates the boundary of the proposed place of use.

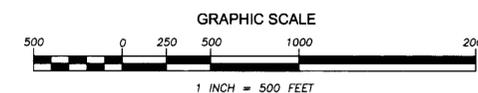

STATE ENGINEER'S USE 82799

FILED
 MAY 09 2013
 STATE ENGINEER'S OFFICE

— Map To Accompany Application To Change —
THE POINT OF DIVERSION AND THE PLACE OF USE OF
PERMIT NUMBER 19060 CERT.5239

FOR IRRIGATION PURPOSES
FROM AN UNDERGROUND SOURCE

— By —
RONALD F. AND ELEANOR GREATHEAD
IN HUMBOLDT COUNTY, NEVADA

DESERT MOUNTAIN SURVEYING
 Land • Water Rights • Boundary
 146 West Second Street, Winnemucca, NV 89445
 775-623-4414 FAX 775-623-5821 E-MAIL: dma@winnemucca.net