


A PORTION OF THE EAST 1/2 OF SECTION 18, T.10N., R.22E., M.D.M. DOUGLAS COUNTY, NEVADA

STATE OF NEVADA } 55
COUNTY OF WASHOE }


I, Thomas K. Gallagher, being first duly sworn, depose and say that this map consisting of one sheet, has been correctly drawn to the designated scale from field notes of a survey made by me, or under my supervision and direction on April 30, 2013 and May 7, 2013; that it truly and correctly represents the proposed location and extent of the works used to divert water from an underground source in Douglas County, Nevada, by HOLBROOKE STATION, LLC for quasi-municipal purposes. That the proposed point of diversion, the place and manner of use, and the location and names of all other works are fully and correctly designated thereon.

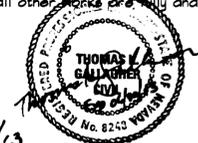

Thomas K. Gallagher, PE
State Water-Right Surveyor No. 1284



Subscribed and sworn to before me on this 14TH day of MAY, 2013.

Notary Public

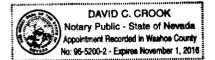

REFERENCES

- Parcel Map No. 17093, Official Records of Douglas County, Nevada.
- Parcel Map No. 98010, Official Records of Douglas County, Nevada.
- Record of Survey Map No. 286179, Official Records of Douglas County, Nevada.
- Grant, Bargain and Sale Deed, Document No. 073011, filed in the Official Records of Douglas County, Nevada, on September 17, 2008.
- Grant, Bargain and Sale Deed, Document No. 0743334, filed in the Official Records of Douglas County, Nevada, on May 18, 2009.
- Douglas County Assessor's Map 1022-18-001.
- Permit No. 31341, and map supporting the Application under same.
- Permit No. 41463, and map supporting the Application under same.
- Permit No. 47318, and map supporting the Application under same.
- Permit No. 55478, and map supporting the Application under same.
- Permit No. 56925, and map supporting the Application under same.
- Permit Nos. 81675 & 81676, and map supporting the Applications under same.
- USGLO Plat of Township 10 North, Range 22 East, M.D.M., and related notes, approved December 14, 1944.

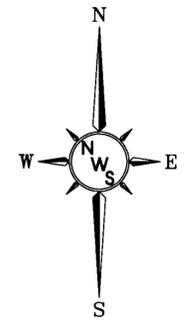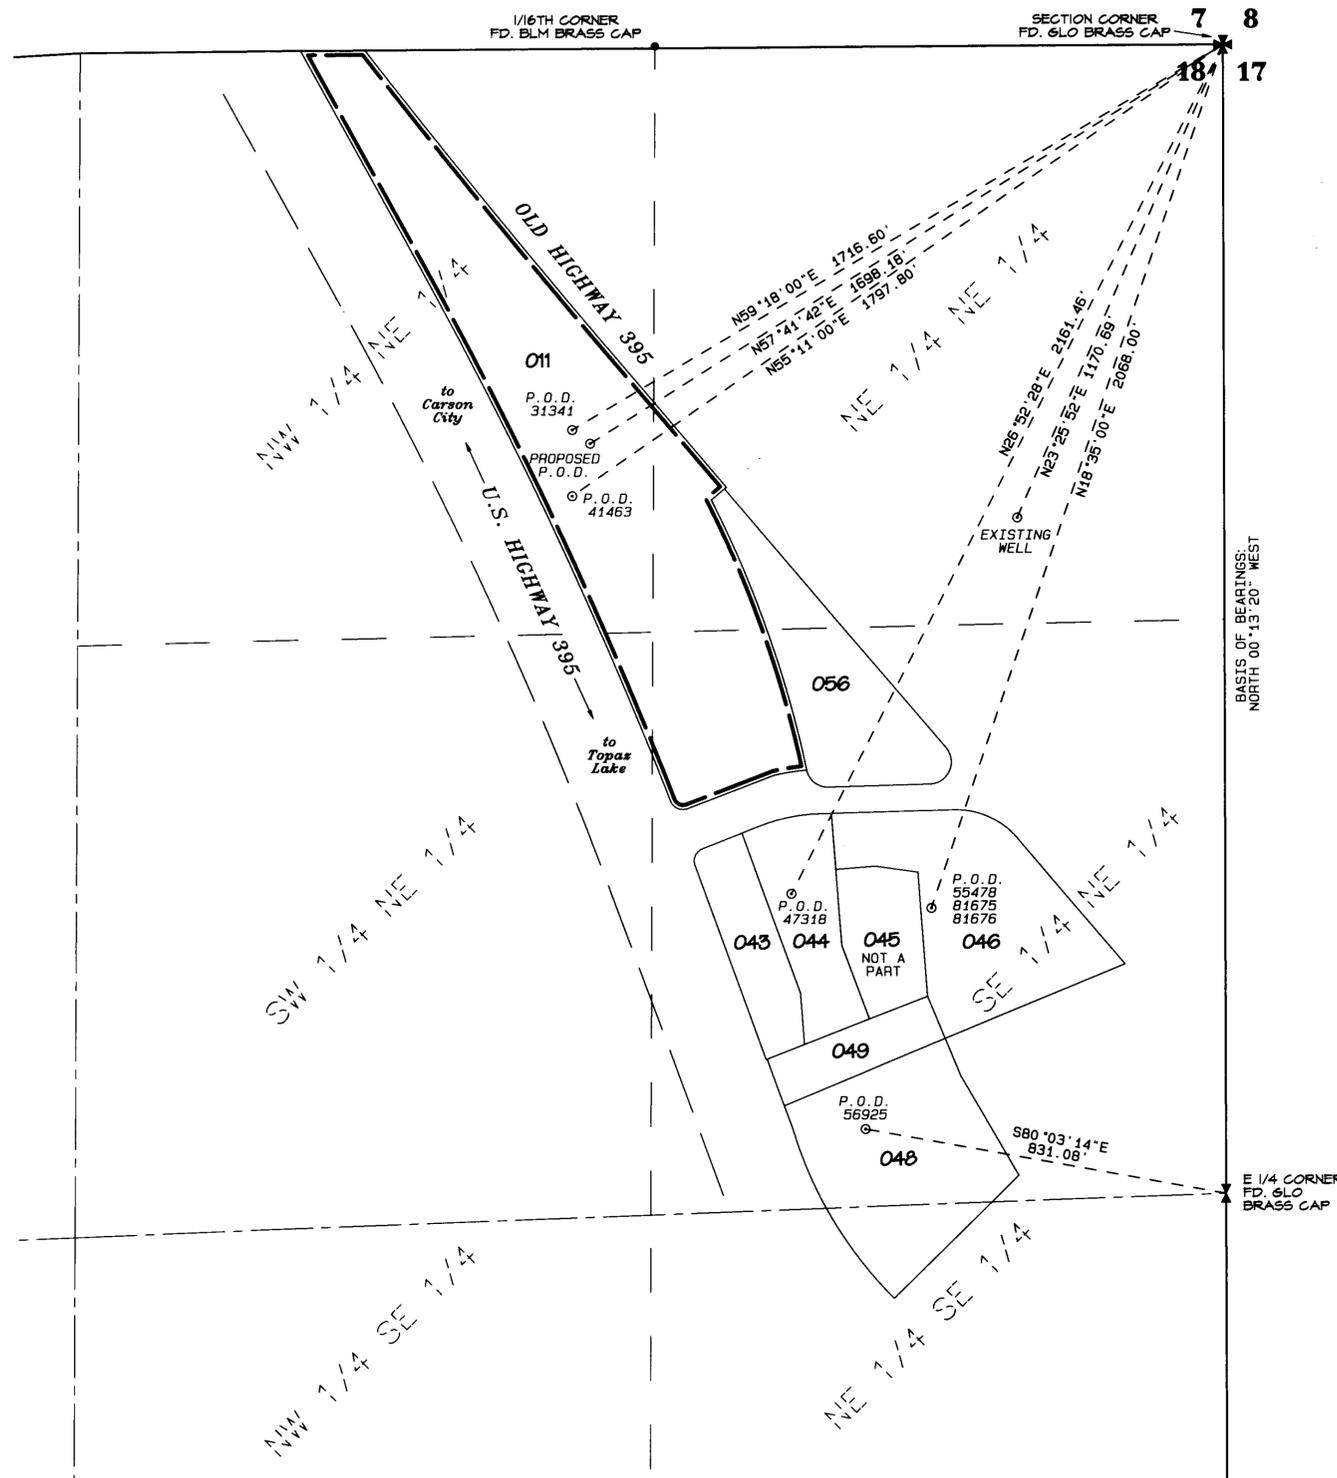


BASIS OF BEARINGS

The bearings for this map are based on Parcel Map No. 98010, Official Records of Douglas County, Nevada, the easterly line of the NE 1/4 of Section 18, T.10N., R.22E., M.D.M., taken as North 00°13'20" West.

LEGEND:

—	PARCEL LINE - DOUGLAS COUNTY ASSESSOR	✦	SECTION CORNER
- - -	1/16TH SECTION LINE	✕	QUARTER SECTION CORNER
- - - - -	CENTERLINE OF SECTION	•	1/16TH SECTION CORNER
—	SECTION LINE	⊙	POINT OF DIVERSION (WELL) W/ PERMIT NO.
- - -	WELL TIE	043	DOUGLAS COUNTY ASSESSOR'S PARCEL NO. - PAGE 1022-18-001
— — — — —	PROPOSED PLACE OF USE		
— — — — —	HIGHWAY RIGHT-OF-WAY LINE		

STATE ENGINEER'S USE

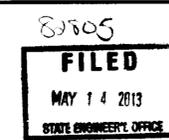

Nevada Water Solutions LLC
675 Sierra Rose Dr., #109
Reno, Nevada 89511
775-825-1653 / FAX 775-825-1683

MAP TO ACCOMPANY APPLICATION TO APPROPRIATE WATER FOR QUASI-MUNICIPAL PURPOSES BY

HOLBROOKE STATION, LLC

FROM AN UNDERGROUND SOURCE IN DOUGLAS COUNTY, NEVADA