

NORTHEAST QUATER (NE 1/4) SECTION 34, T. 19 S., R. 53 E.,
M.D.B.&M., NYE COUNTY, NEVADA

SURVEYOR'S CERTIFICATE:

STATE OF NEVADA }
COUNTY OF NYE } SS

I, DAVID A. RICHARDS, BEING FIRST DULY SWORN, DEPOSE AND SAY THAT THIS MAP, CONSISTING OF 1 SHEET, NUMBERED SHEET 1 OF 1, HAS BEEN CORRECTLY DRAWN TO THE DESIGNATED SCALE FROM FIELD NOTES OF A SURVEY MADE BY ME, OR UNDER MY SUPERVISION AND DIRECTION, BETWEEN THE 24th OF JANUARY, 2004 AND THE 1st OF FEBRUARY, 2005; THAT IT TRULY AND CORRECTLY REPRESENTS THE PROPOSED LOCATION AND EXTENT OF THE WORKS USED TO DIVERT WATER FROM UNDERGROUND, IN THE COUNTY OF NYE, STATE OF NEVADA, BY WULFENSTEIN TRUST R-501 FOR COMMERCIAL PURPOSES. THAT THE PROPOSED POINT OF DIVERSION, THE APPROXIMATE LOCATION AND SIZE OF THE DIVERTING CHANNEL OR OTHER WORKS OR STREAMS WHICH ARE CROSSED BY, OR CONNECTED WITH THE SAID WORKS, ARE FULLY AND CORRECTLY DESIGNATED THEREON.

David A. Richards 6/28/13
DAVID A. RICHARDS, NEVADA PLS 10028
WATER RIGHT SURVEYOR No. 1271


SUBSCRIBED AND SWORN TO BEFORE ME

THIS 28th DAY OF June, 2013.

Elizabeth Lee

NOTARY PUBLIC IN AND FOR Nye County, 2013

MY COMMISSION EXPIRES January 2, 2016

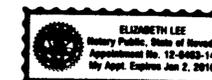


REFERENCE


1. RECORD OF SURVEY FILE #20689 DATED: 11/10/1970

BASIS OF BEARING

N001°3'12" E BEING THE BEARING OF THE WEST LINE OF THE NE 1/4 OF SEC. 34, T. 19 S., R. 53 E., M.D.B. & M. AS SHOWN ON PARCEL MAP FILE No. 20689 DATED 11/10/70, IN THE OFFICE OF THE COUNTY RECORDER, NYE COUNTY, NEVADA.

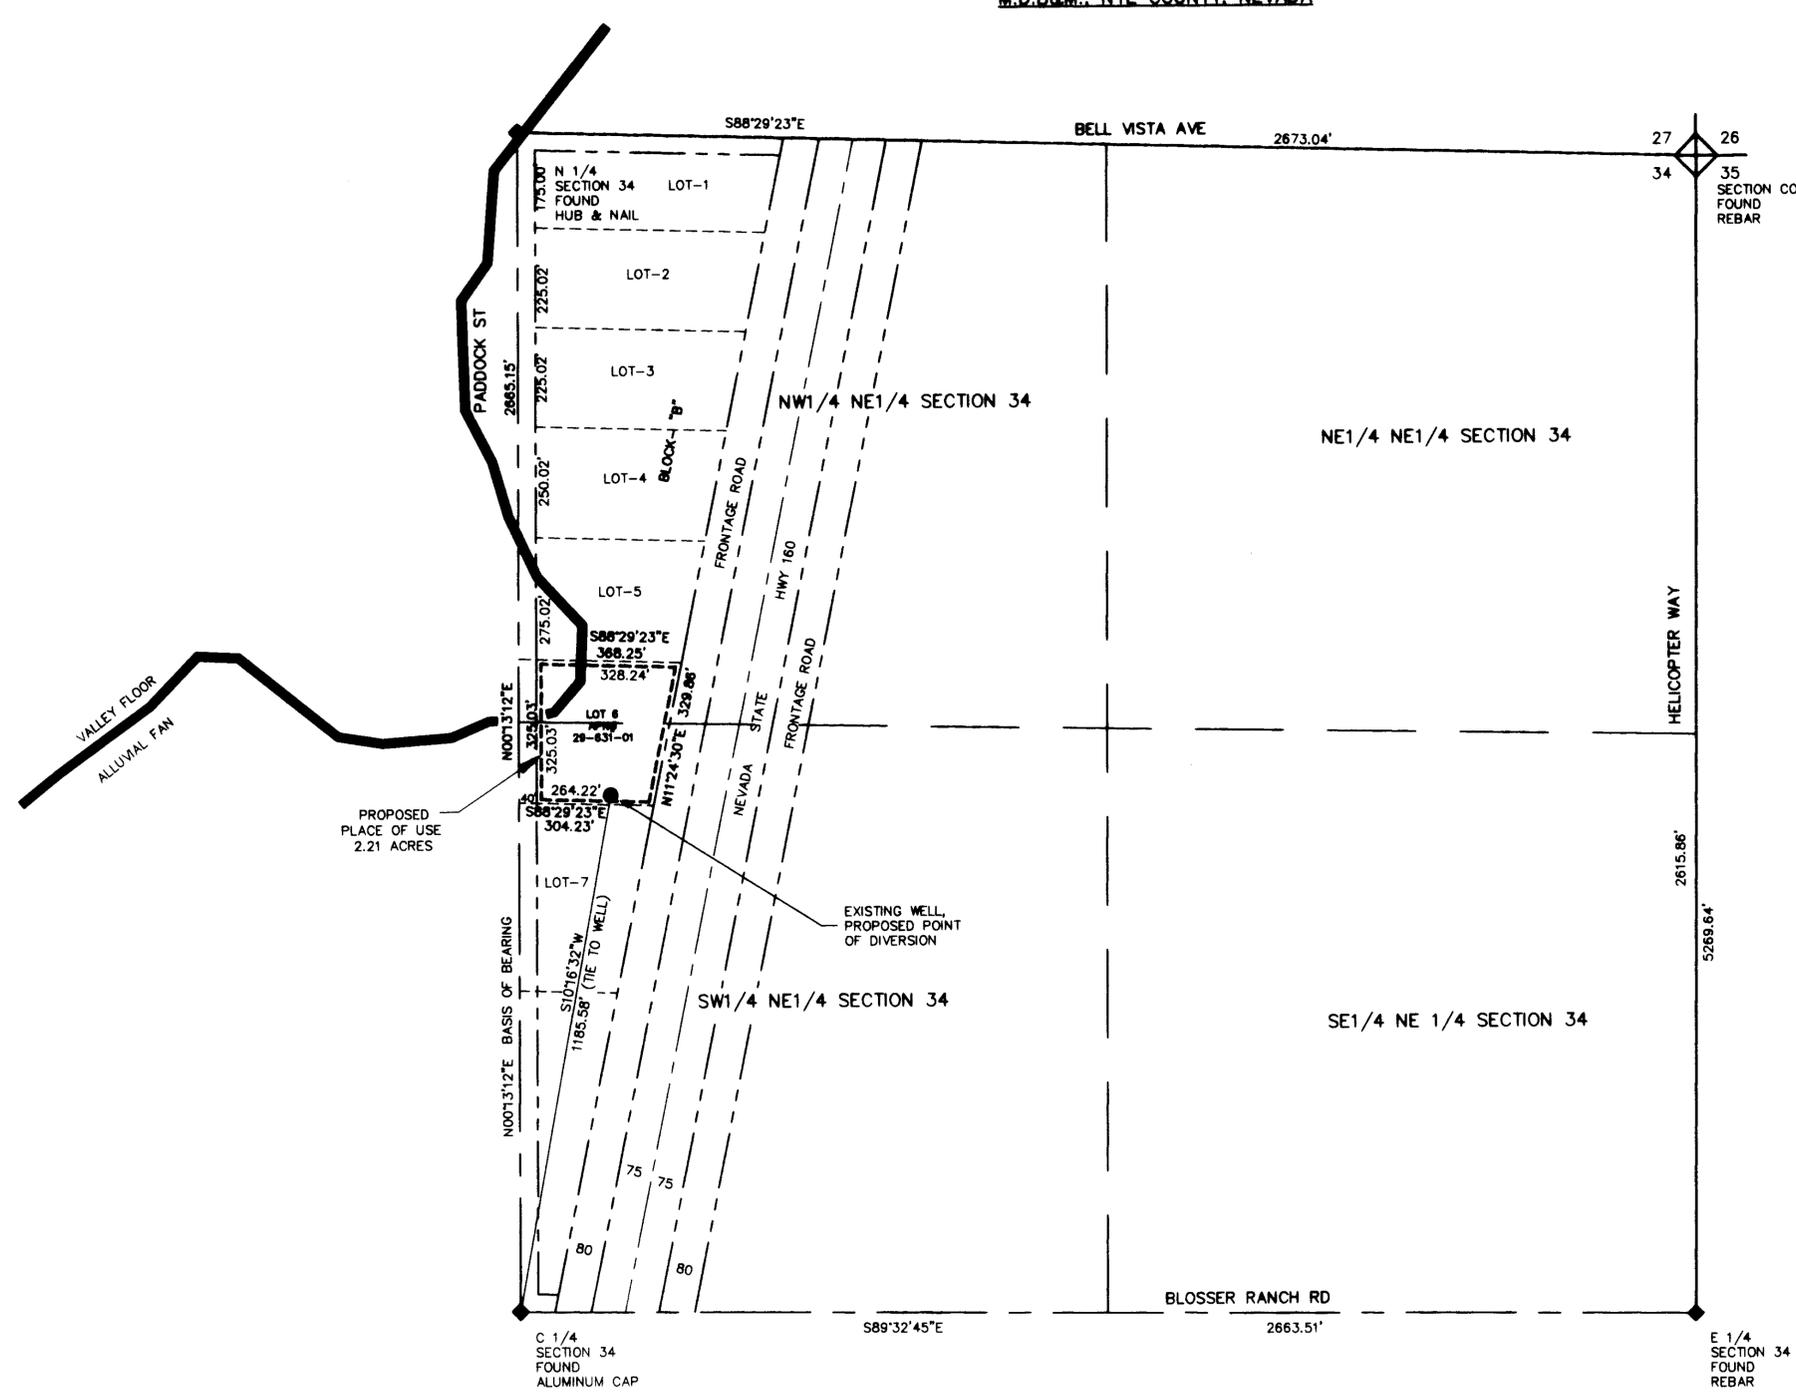

GRAPHIC SCALE

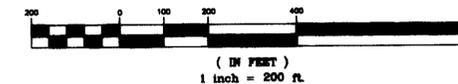

CIVILWISE SERVICES INC
1240 E STATE ST. STE 101, PAHRUMP, NV, 89048 (775)751-1413
P.O.U. AND P.O.D. MAP IN SUPPORT OF
APPLICATION TO CHANGE P.O.U. AND P.O.D.
FOR COMMERCIAL USE
IN NYE COUNTY, NEVADA
CUSTOMER
WULFENSTEIN TRUST R-501
SCALE: 1"=200' SHEET 1 OF 1 JOB NUMBER: 0513-11

STATE ENGINEER'S USE: 82866
FILED
JUL 1 2013
STATE ENGINEERS OFFICE
2013 JUL 1 - 11 PM 2:04

MAP TO ACCOMPANY APPLICATION TO CHANGE THE POINT OF DIVERSION AND PLACE OF USE OF A PORTION OF PERMIT #70945 BY WULFENSTEIN TRUST R-501 FROM "UNDERGROUND" IN NYE COUNTY, NEVADA FOR COMMERCIAL PURPOSES