

SECTION 15, AND A PORTION OF SECTION 14, TOWNSHIP 20 SOUTH, RANGE 53 EAST, M.D.B.&M. NYE COUNTY, NEVADA

SURVEYOR'S CERTIFICATE:

STATE OF NEVADA)
COUNTY OF NYE) SS

I, DAVID A. RICHARDS, BEING FIRST DULY SWORN, DEPOSE AND SAY THAT SITE INSPECTIONS AND SURVEY HAVE BEEN MADE BY ME, OR UNDER MY SUPERVISION AND DIRECTION, BETWEEN JANUARY 22, 2013 AND JANUARY 29, 2013; THAT THE LOCATION OF EACH REFERENCE MONUMENT HAS BEEN VERIFIED; THAT THE POINT OF DIVERSION AND PLACE OF USE SITES HAVE BEEN INSPECTED; THAT THIS MAP, CONSISTING OF 1 SHEET, NUMBERED SHEET 1 OF 1, INCLUSIVE, HAS BEEN CORRECTLY DRAWN TO THE DESIGNATED SCALE FROM SURVEYING AND CALCULATIONS PREPARED BY ME, OR UNDER MY SUPERVISION AND DIRECTION, RELYING UPON ANALYSIS OF RECORDED SURVEY MAPS AND OTHER RECORDED SURVEYING DOCUMENTS IN THE RECORDERS OFFICE OF NYE COUNTY AND FIELD MEASUREMENTS; THAT THIS MAP TRULY AND CORRECTLY REPRESENTS THE LOCATION AND EXTENT OF THE WORKS USED TO DIVERT WATER FROM UNDERGROUND, IN NYE COUNTY, NEVADA, BY BRENDA V. GARCIA, FOR QUASI-MUNICIPAL USE UNDER PERMIT No. 34644, CERTIFICATE No. 11245.


David A. Richards 6/29/13
DAVID A. RICHARDS, NEVADA PLS 10026
WATER RIGHT SURVEYOR No. 1271



SUBSCRIBED AND SWORN TO BEFORE ME


THIS 28th DAY OF June 2013
Elizabeth Lee

NOTARY PUBLIC IN AND FOR Nye County, NV
MY COMMISSION EXPIRES January 2, 2016

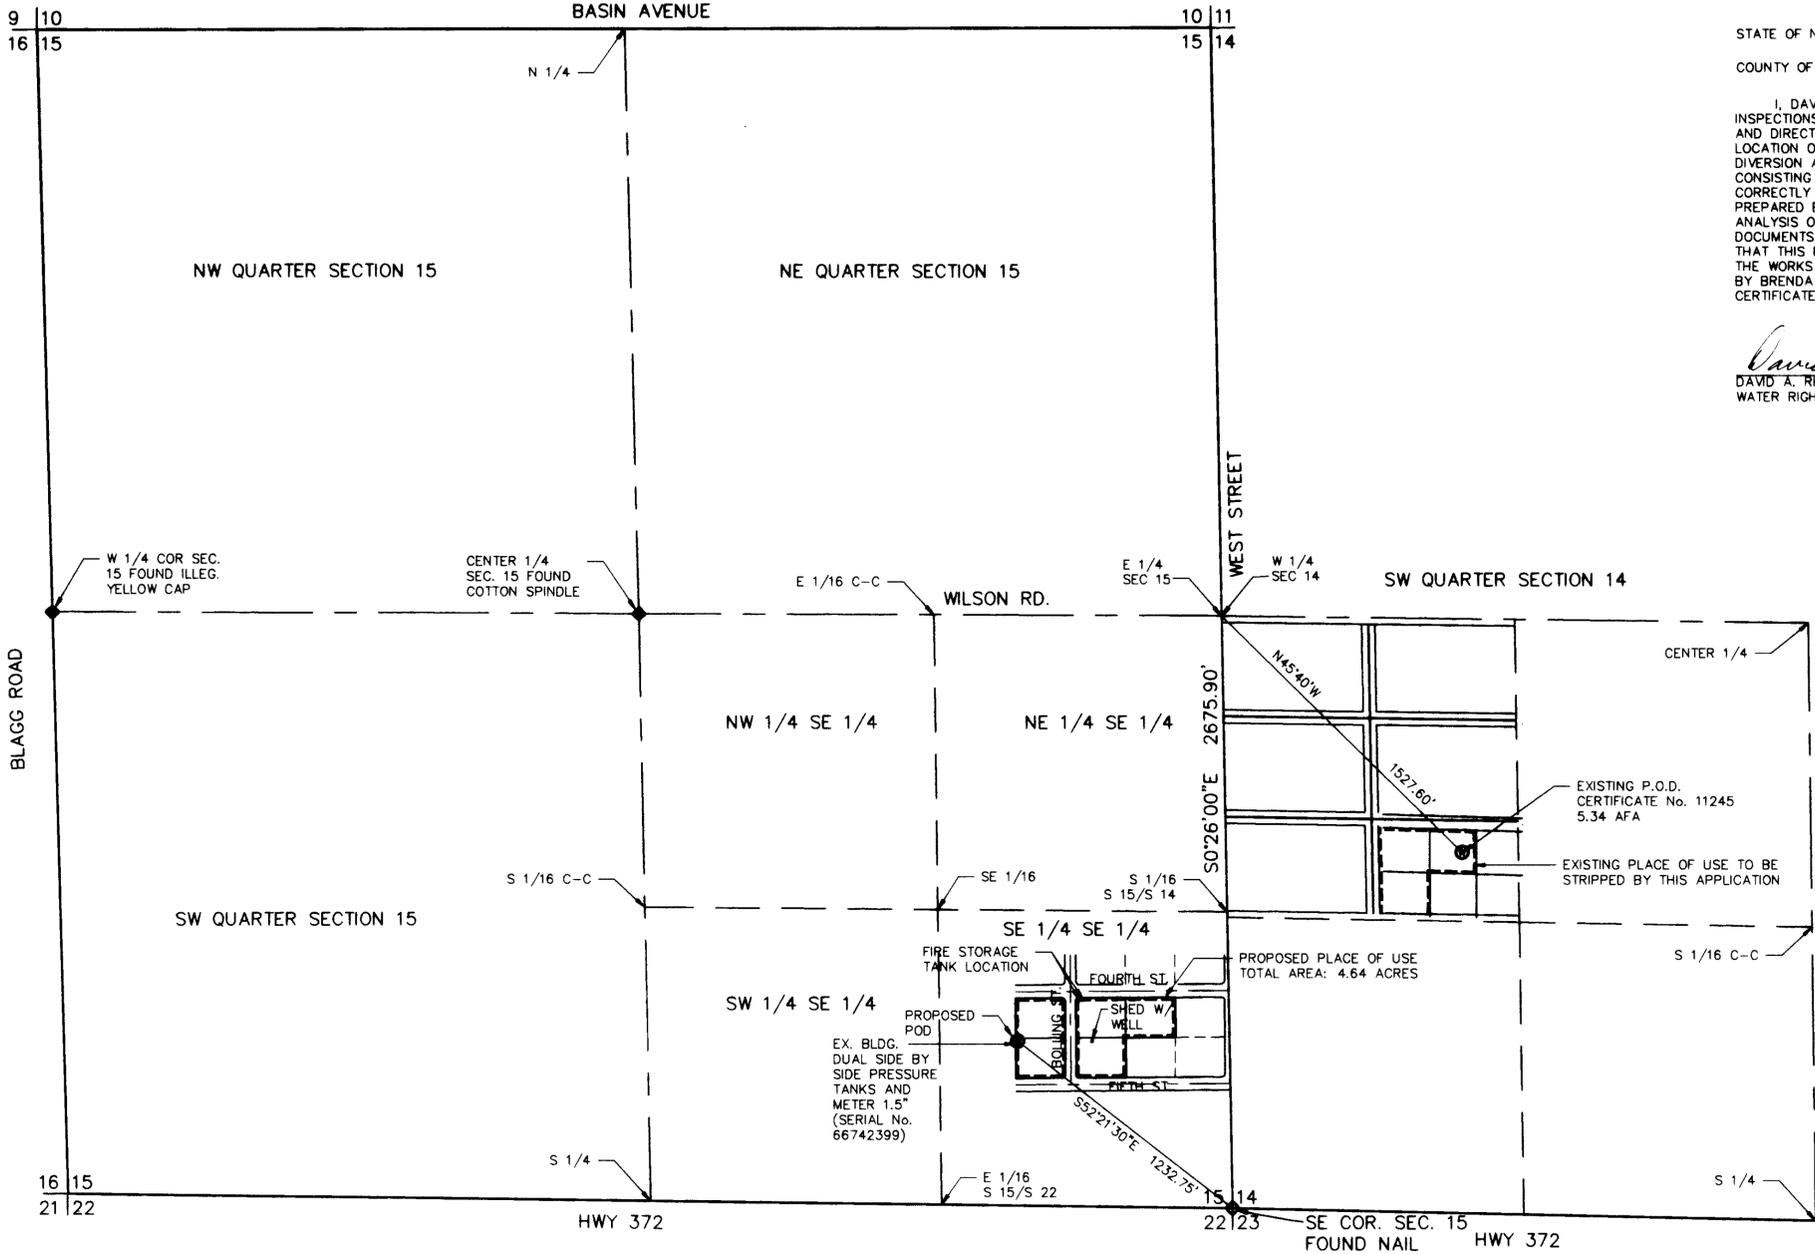

BASIS OF BEARINGS:
S0°26'00"E THE WEST LINE OF THE RAYCRAFT SUBDIVISION AS REFERENCED ON BOLLING GREEN ACRES SUBDIVISION MAP FILE No. 56007, DATED MAY 19, 1966.

GRAPHIC SCALE

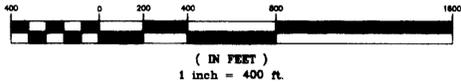

CIVILWISE SERVICES

1240 E. STATE ST., No. 101, PAHRUMP, NV 89048 775-751-1413

MAP TO ACCOMPANY CHANGE
IN POINT OF DIVERSION & PLACE
OF USE UNDER CERTIFICATE No. 11245
IN NYE COUNTY, NEVADA

PREPARED FOR
BRENDA V. GARCIA

SCALE: 1" = 400' SHEET 1 OF 1 JOB NUMBER: 0113-08

STATE ENGINEER'S USE:

NO SECONDARY USE LISTED ON APPLICATION - B-B-13
SEE TITLE BLOCK - DOMESTIC USE LISTED



MAP TO ACCOMPANY APPLICATION TO CHANGE THE P.O.D. AND P.O.U. OF A PORTION OF PERMIT NO. 34644 CERTIFICATE NO. 11245 FOR QUASI-MUNICIPAL AND DOMESTIC USE BY BRENDA V. GARCIA FROM UNDERGROUND IN NYE COUNTY, NEVADA