



HIGH DESERT ENGINEERING
 CONSULTING ENGINEERING & SURVEYING
 840 IDAHO STREET
 ELKO, NEVADA 89801
 (775) 738-4053

W215055

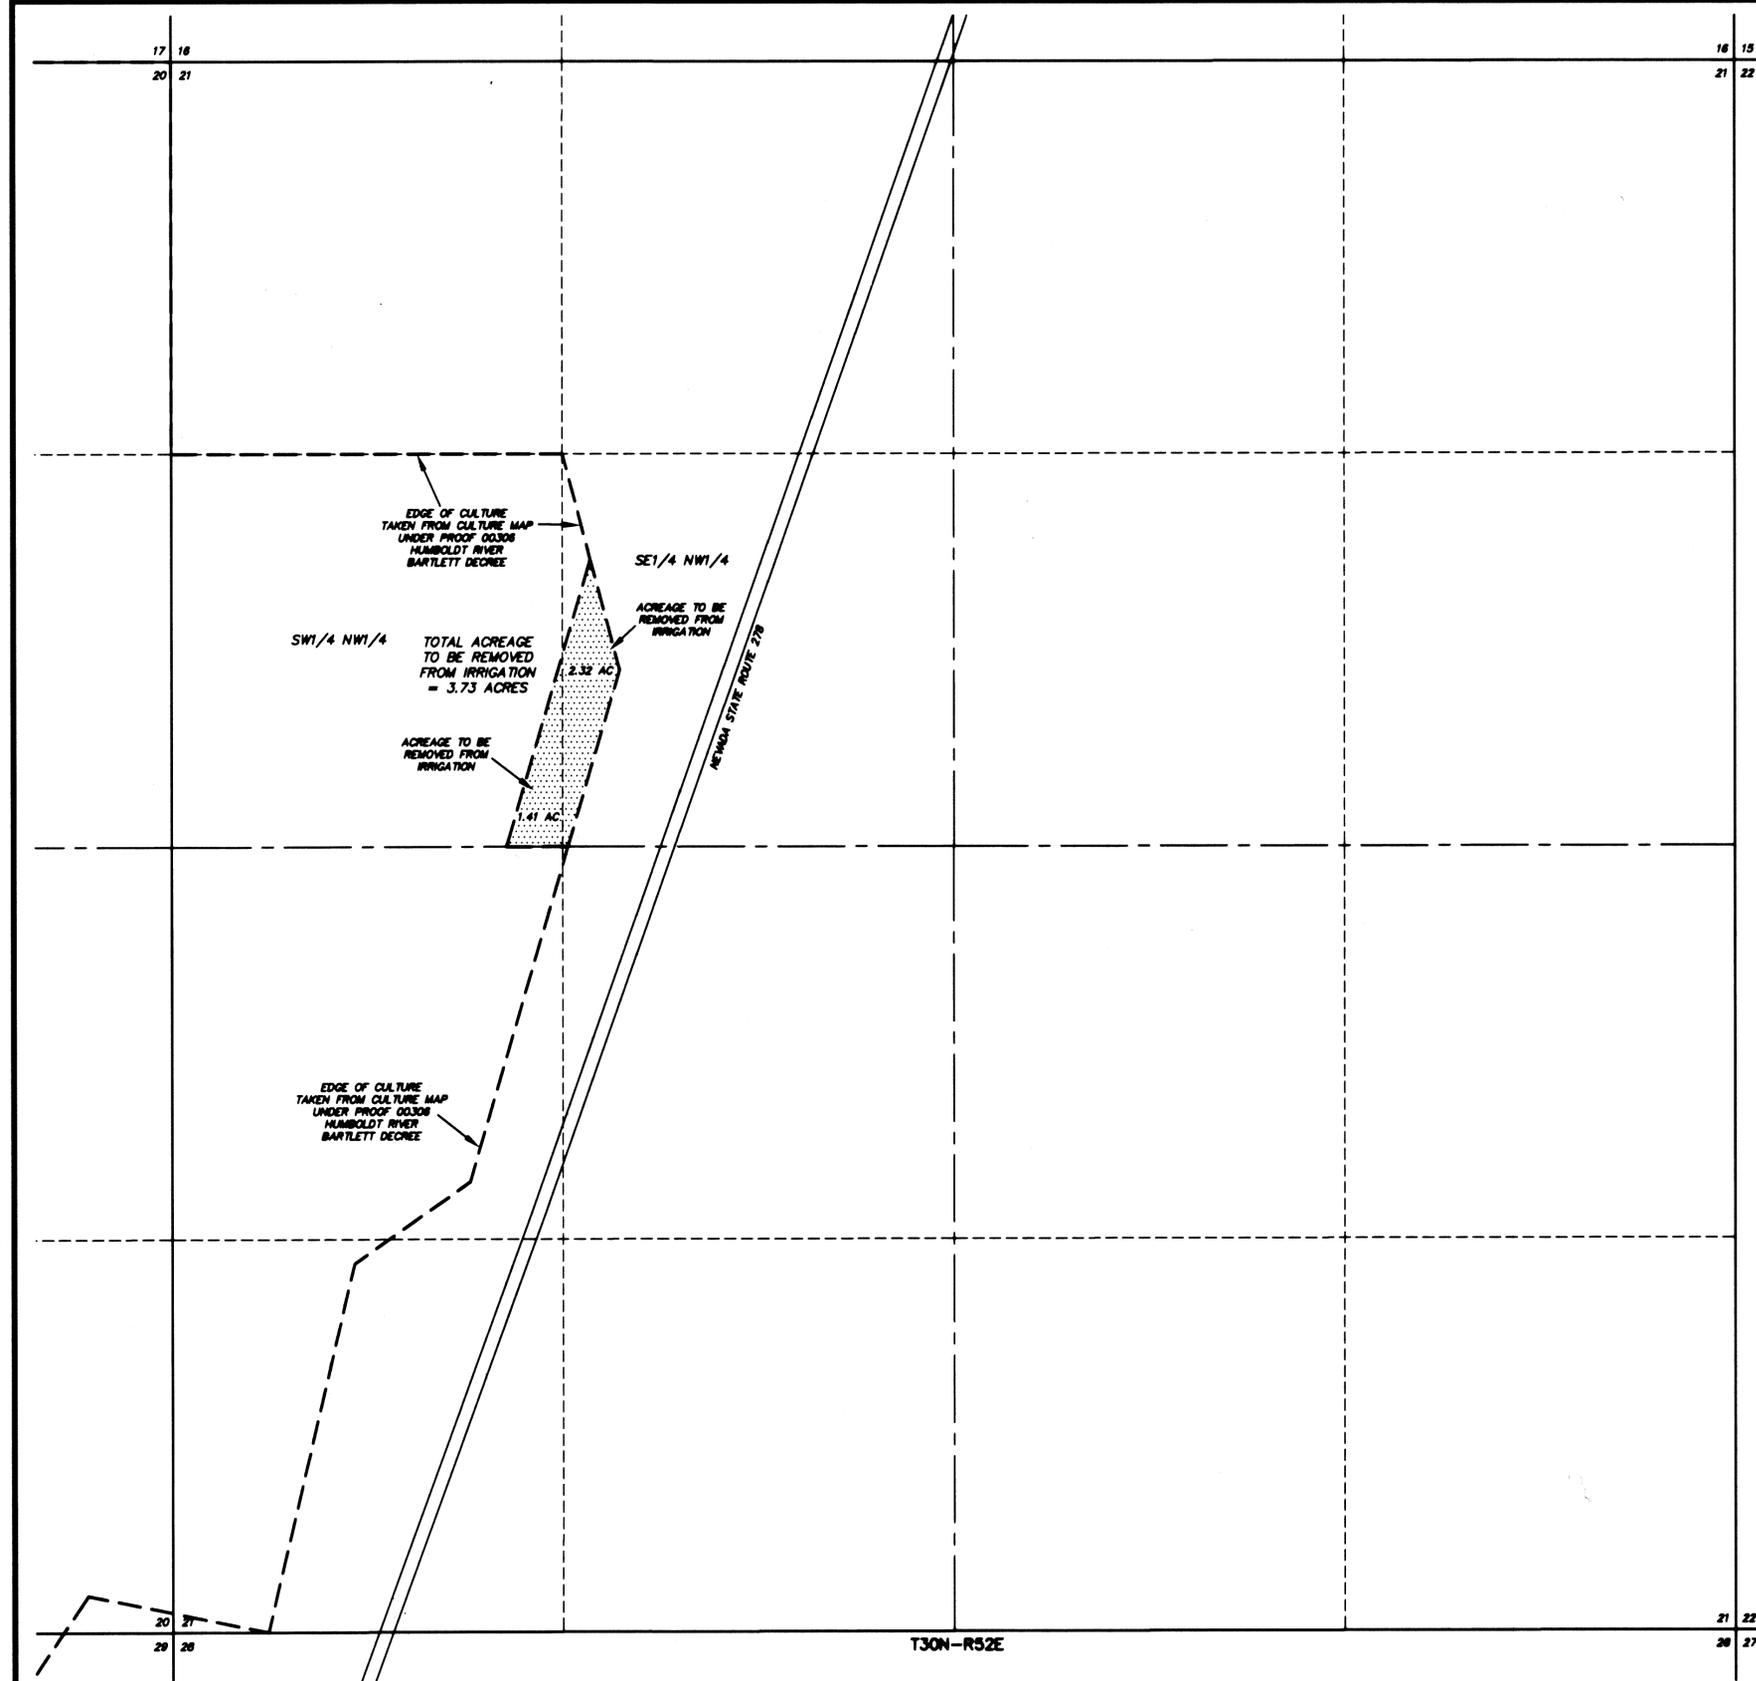

STATE OF NEVADA }
 COUNTY OF ELKO } SS.

I, ROBERT E. MORLEY, BEING FIRST DULY SWORN, DEPOSE AND SAY THAT THIS MAP, CONSISTING OF 1 SHEET, NUMBERED FROM 1 TO 1, INCLUSIVE, HAS BEEN CORRECTLY DRAWN TO THE DESIGNATED SCALE FROM SURVEYING CALCULATION NOTES PREPARED BY ME, OR UNDER MY SUPERVISION AND DIRECTION, RELYING UPON THE CULTURAL MAP SUBMITTED IN SUPPORT OF HUMBOLDT RIVER BARTLETT'S DECREE PROOF 00308 FILED IN THE OFFICE OF THE STATE ENGINEER, AERIAL PHOTOS OF THE AREAS BEING IRRIGATED AND THE TESTIMONY OF JULIAN TOMERA RANCHES, INC., STONEHOUSE DIVISION, BETWEEN THE 8TH DAY OF NOVEMBER, 2015 AND THE 8TH DAY OF NOVEMBER, 2015; THAT THIS MAP TRULY AND CORRECTLY REPRESENTS AND FULLY DESIGNATES THE LOCATION AND EXTENT OF THE ACREAGE TO BE REMOVED FROM IRRIGATION IN ELKO COUNTY, NEVADA, BY JULIAN TOMERA RANCHES, INC., STONEHOUSE DIVISION, FOR STOCKWATER PURPOSES UNDER APPLICATION 82930.

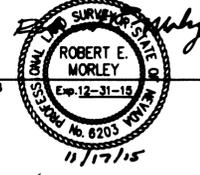

STATE WATER RIGHT SURVEYOR NO. 668


SUBSCRIBED AND SWORN TO BEFORE ME
 THIS 20 DAY OF November, 2015.

Charlene A. Jones
 NOTARY PUBLIC IN AND FOR THE STATE OF NEVADA
 MY COMMISSION EXPIRES Feb. 8, 2018

CHARLENE A. JONES
 NOTARY PUBLIC
 STATE OF NEVADA
 COUNTY OF ELKO
 No. 02-72250-0 MY COM. EXPIRES FEBRUARY 8, 2018

LEGEND

= ACREAGE TO BE REMOVED FROM IRRIGATION.

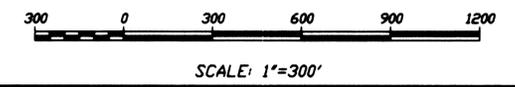

STATE ENGINEERS USE


FILED
 20 2015
 STATE ENGINEER'S OFFICE

MAP DELINEATING ACREAGE TO BE REMOVED FROM IRRIGATION UNDER APPLICATION 82930 FOR STOCKWATER USE BY JULIAN TOMERA RANCHES, INC., STONEHOUSE DIVISION IN ELKO COUNTY, NEVADA



CONSULTING ENGINEERING & SURVEYING
640 IDAHO STREET
ELKO, NEVADA 89601
(775) 738-4053

W213013

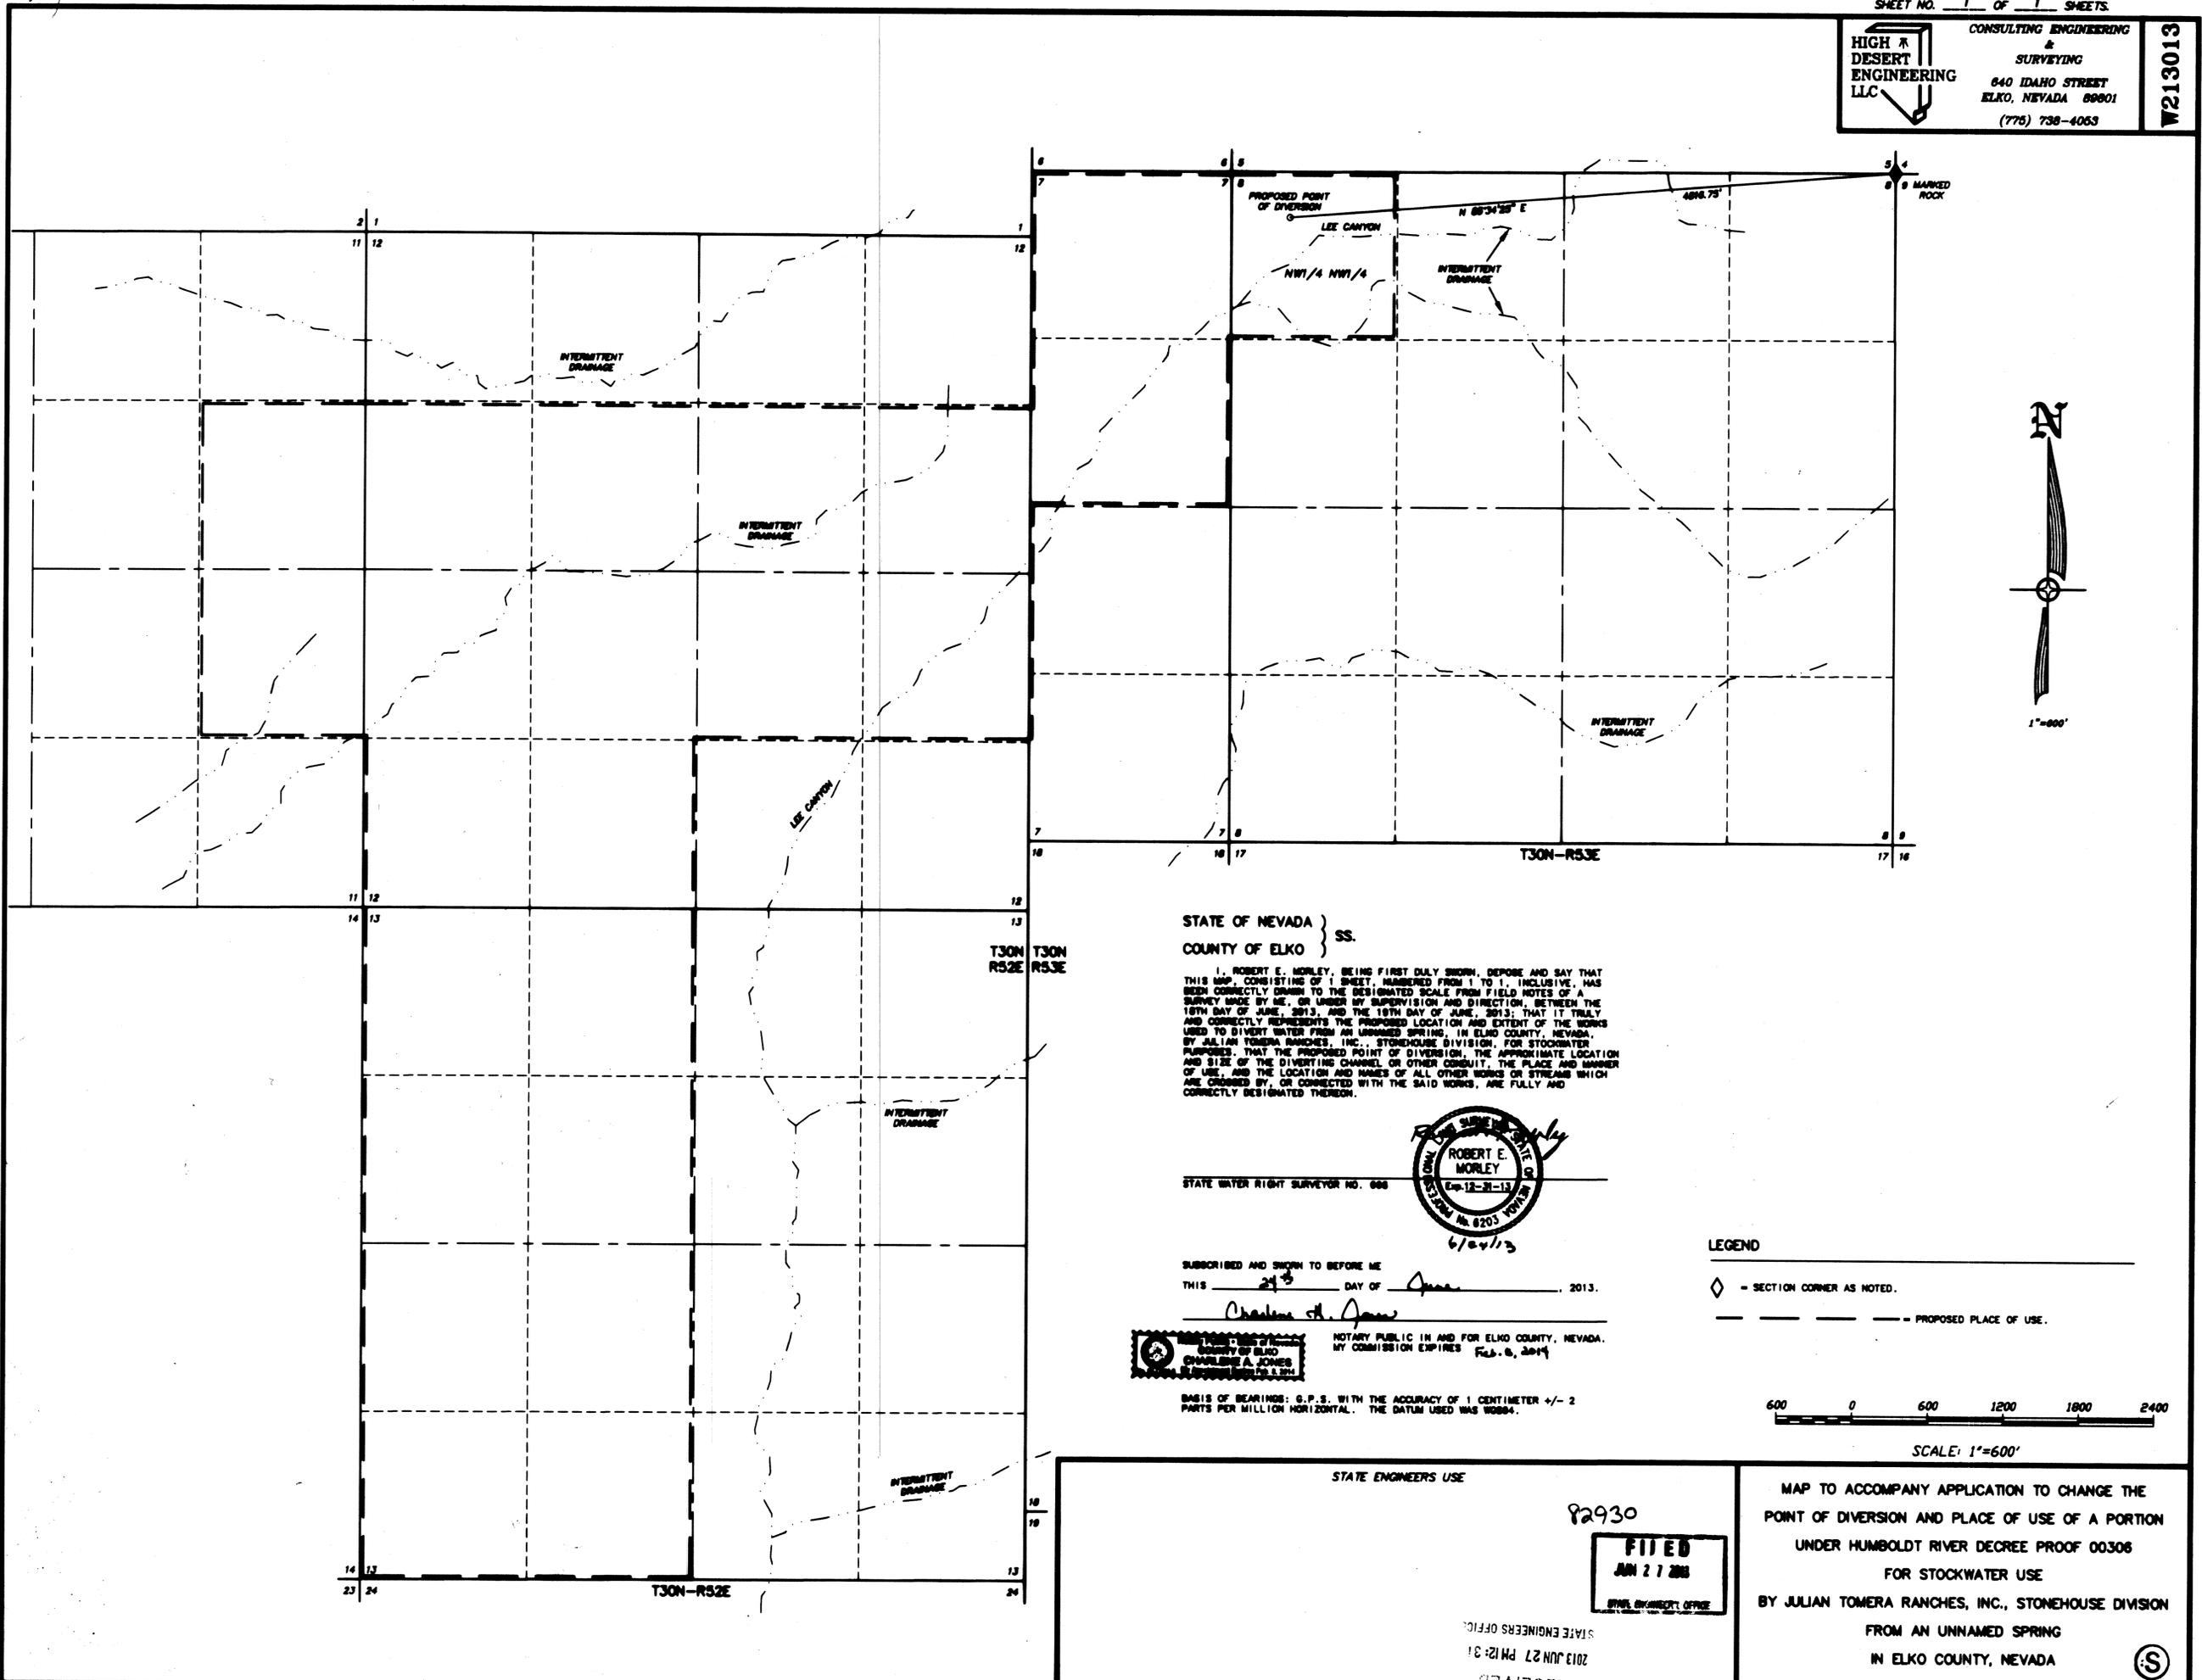

STATE OF NEVADA }
COUNTY OF ELKO } SS.

I, ROBERT E. MORLEY, BEING FIRST DULY SWORN, DEPOSE AND SAY THAT THIS MAP, CONSISTING OF 1 SHEET, NUMBERED FROM 1 TO 1, INCLUSIVE, HAS BEEN CORRECTLY DRAWN TO THE DESIGNATED SCALE FROM FIELD NOTES OF A SURVEY MADE BY ME, OR UNDER MY SUPERVISION AND DIRECTION, BETWEEN THE 18TH DAY OF JUNE, 2013, AND THE 18TH DAY OF JUNE, 2013; THAT IT TRULY AND CORRECTLY REPRESENTS THE PROPOSED LOCATION AND EXTENT OF THE WORKS USED TO DIVERT WATER FROM AN UNNAMED SPRING, IN ELKO COUNTY, NEVADA, BY JULIAN TOMERA RANCHES, INC., STONEHOUSE DIVISION, FOR STOCKWATER PURPOSES; THAT THE PROPOSED POINT OF DIVERSION, THE APPROXIMATE LOCATION AND SIZE OF THE DIVERTING CHANNEL OR OTHER CONDUIT, THE PLACE AND MANNER OF USE, AND THE LOCATION AND NAMES OF ALL OTHER WORKS OR STREAMS WHICH ARE CREATED BY, OR CONNECTED WITH THE SAID WORKS, ARE FULLY AND CORRECTLY DESIGNATED THEREON.




STATE WATER RIGHT SURVEYOR NO. 686

SUBSCRIBED AND SWORN TO BEFORE ME
THIS 27th DAY OF June, 2013.

CHARLES A. JONES
NOTARY PUBLIC IN AND FOR ELKO COUNTY, NEVADA.
MY COMMISSION EXPIRES Feb. 6, 2014

BASIS OF BEARINGS: G.P.S. WITH THE ACCURACY OF 1 CENTIMETER +/- 2 PARTS PER MILLION HORIZONTAL. THE DATUM USED WAS WGS84.

LEGEND
◇ = SECTION CORNER AS NOTED.
--- = PROPOSED PLACE OF USE.

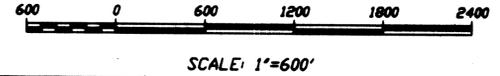

STATE ENGINEERS USE

82930



RECEIVED
2013 JUN 27 PM 12:31
STATE ENGINEERS OFFICE

MAP TO ACCOMPANY APPLICATION TO CHANGE THE
POINT OF DIVERSION AND PLACE OF USE OF A PORTION
UNDER HUMBOLDT RIVER DECREE PROOF 00306
FOR STOCKWATER USE
BY JULIAN TOMERA RANCHES, INC., STONEHOUSE DIVISION
FROM AN UNNAMED SPRING
IN ELKO COUNTY, NEVADA

