


I, MARTIN UGALDE, BEING FIRST DULY SWORN DEPOSE AND SAY THAT THIS MAP, CONSISTING OF ONE SHEET, HAS BEEN CORRECTLY DRAWN TO THE DESIGNATED SCALE FROM A FIELD SURVEY CONDUCTED UNDER MY SUPERVISION AND DIRECTION ON APRIL 21, 2012, RELYING UPON ANALYSIS FROM EXISTING WATER RIGHT MAPS, GIS DATA BASE, LYON COUNTY PARCEL MAPS, LYON COUNTY RECORD OF SURVEY MAP NO. 82908, BLM GENERAL LAND OFFICE PLATS, AND U.S.G.S. QUAD MAPS, THAT IT TRULY AND CORRECTLY REPRESENTS THE PROPOSED LOCATION AND EXTENT OF WORKS USED TO DIVERT WATER FROM UNDERGROUND SOURCES IN LYON COUNTY, NEVADA BY GLEN AND DARLENE PETERS FOR IRRIGATION PURPOSES; THAT THE EXISTING AND PROPOSED POINTS OF DIVERSION AND PLACE OF USE UNDER EXISTING PERMITS 65499, 65590 AND 65591 INCLUSIVE AND THAT THE APPROXIMATE LOCATION AND SIZE OF DIVERTING CHANNEL OR OTHER CONDUIT, ALL RESERVOIRS OR BASINS, THE LOCATION AND NAMES OF ALL OTHER WORKS WHICH WILL CROSS OR CONNECT WITH THE PROPOSED WORKS, AND THE BOUNDARIES OF ALL LANDS, SHOWING BY 40-ACRE SUBDIVISIONS THE AREAS PROPOSED TO BE SERVED, ARE FULLY AND CORRECTLY DESIGNATED THEREON.

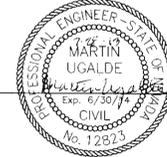


STATE WATER RIGHT SURVEYOR No. 1036
 NOTARY PUBLIC IN AND FOR WASHOE COUNTY, NEVADA.
 SUBSCRIBED AND SWORN TO BEFORE ME THIS 21 DAY OF 3 2013

NOTARY
 NOTARY PUBLIC IN AND FOR WASHOE COUNTY, NEVADA
 MY COMMISSION EXPIRES 05/04/2016




BASIS OF BEARING:

BASIS OF BEARING IS THE SOUTH LINE OF SECTION 26
 PER LYON COUNTY PARCEL MAP 145958, PARCEL 2-A

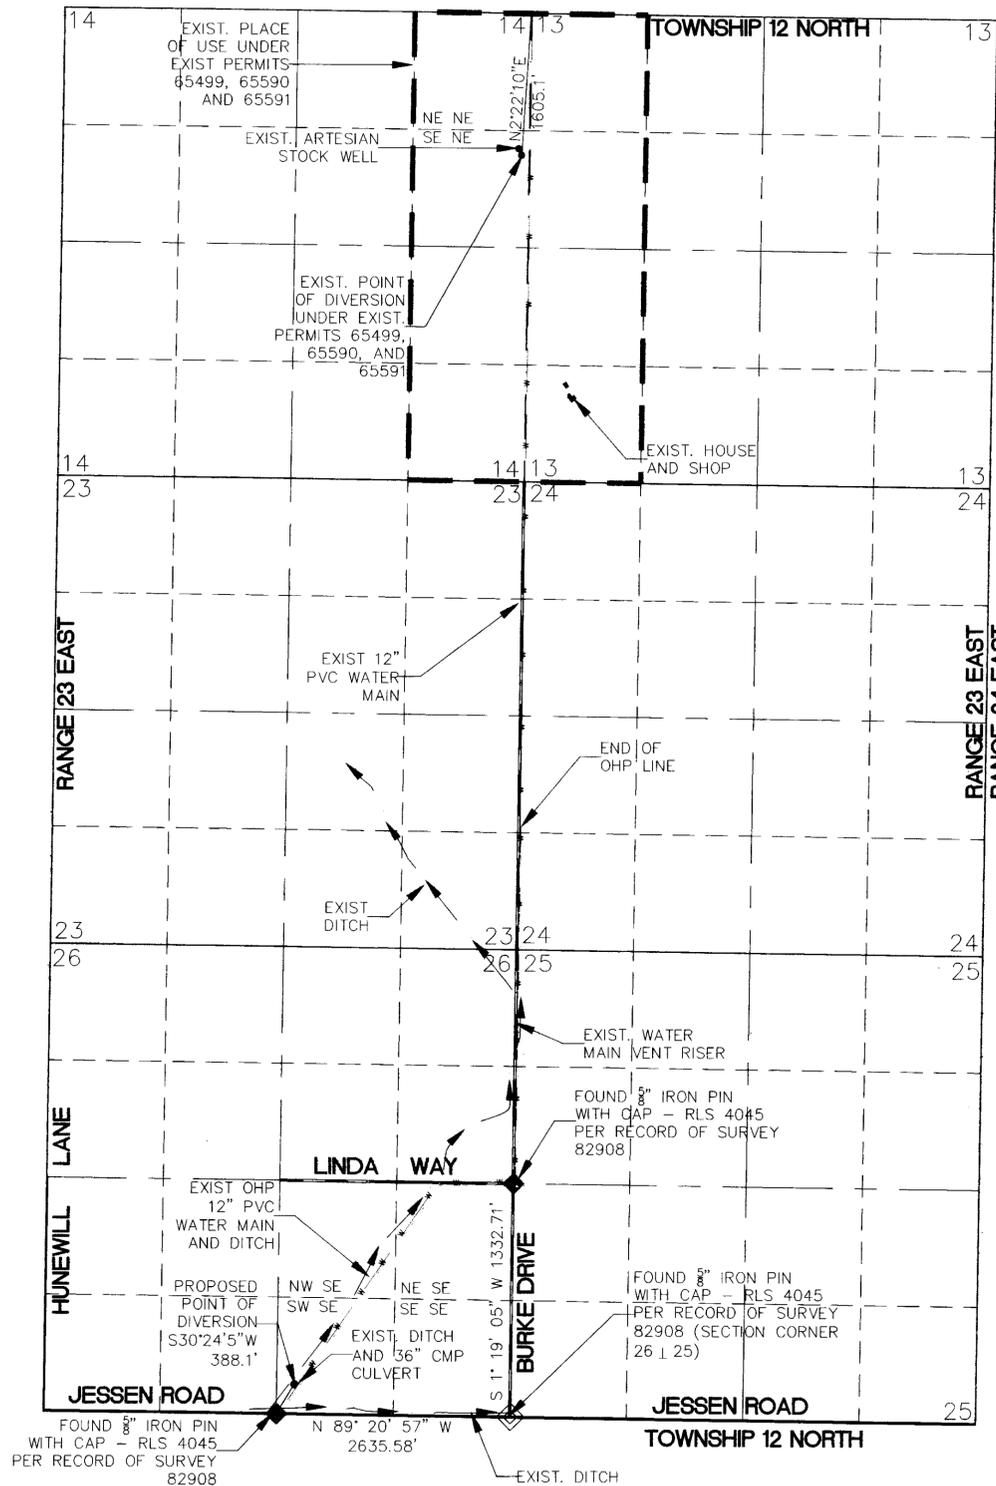


SECTIONS 13, 14, 23, 24, 25 AND 26
 TOWNSHIP 12 NORTH, RANGE 23 EAST, M.D.B. AND M.

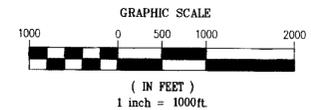

LEGEND			
	SECTION CORNER		EXIST. ROAD
	1/4 SECTION CORNER		EXIST. OVERHEAD POWER LINE
	SECTION LINE		EXIST. WATER LINE
	1/4 SECTION LINE		WELL
	1/16 SECTION LINE		

STATE ENGINEER'S USE

82941 2-17-12
 82942

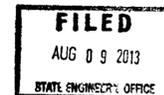

MAP TO ACCOMPANY APPLICATION TO CHANGE THE POINT OF DIVERSION UNDER PERMITS 65499, 65590 AND 65591 FOR IRRIGATION PURPOSES BY GLEN AND DARLENE PETERS FROM UNDERGROUND SOURCES IN LYON COUNTY, NEVADA.