

**PROPOSED POINT OF DIVERSION AND PLACE OF USE**

The S1/2 SW1/4 of Section 3, S1/2 of Section 4, all of Section 5, the N1/2 of Section 8, the N1/2 of Section 9, and the N1/2 NW1/4 of Section 10, T.24N., R.34E. M.D.B.& M.

STATE OF NEVADA }  
 COUNTY OF WASHOE } SS

I, TIMOTHY P. DONAHOE, BEING FIRST DULY SWORN, DEPOSE AND SAY THAT SITE INSPECTIONS HAVE BEEN MADE UNDER MY SUPERVISION AND DIRECTION, BETWEEN MAY 21, 2013 AND MAY 31, 2013, THAT THE LOCATION OF EACH REFERENCE MONUMENT HAS BEEN VERIFIED BY SITE INSPECTION, THAT THE PROPOSED POINT OF DIVERSION AND THE PROPOSED PLACE OF USE SITE HAVE BEEN INSPECTED, THAT THIS SUPPORTING MAP, CONSISTING OF SHEETS NUMBERED FROM 1 TO 1, INCLUSIVE, HAS BEEN CORRECTLY DRAWN TO THE DESIGNATED SCALE FROM SURVEYING CALCULATION NOTES PREPARED BY ME, OR UNDER MY SUPERVISION AND DIRECTION, RELYING UPON ANALYSIS OF RECORDED SURVEY MAPS AND OTHER RECORDED SURVEYING DOCUMENTS ON FILE IN THE OFFICE OF THE STATE ENGINEER, AND THE U.S. BUREAU OF LAND MANAGEMENT; THAT THIS MAP TRULY AND CORRECTLY REPRESENTS THE PROPOSED LOCATION AND EXTENT OF WORKS USED TO DIVERT WATER FROM AN UNDERGROUND SOURCE IN CHURCHILL COUNTY, NEVADA BY NEVADA IRON, LLC FOR MINING, MILLING AND DOMESTIC PURPOSES; THAT THE PROPOSED POINT OF DIVERSION, THE PROPOSED PLACE OF USE BOUNDARY, THE LOCATION AND NAMES OF PUBLIC WORKS OR STREAMS WHICH ARE CROSSED BY OR CONNECTED WITH THE PROPOSED WORKS, ARE FULLY AND CORRECTLY DESIGNATED HEREON.

*Timothy P. Donahoe*  
 TIMOTHY P. DONAHOE, SWRS # 1272  
 Exp. 12/31/14  
 No. 21781

Corinna M. P. Flanagan  
 Notary Public, State of Nevada  
 My Comm. Expires 08/26/2015

SUBSCRIBED AND SWORN TO BEFORE ME  
 THIS 6th DAY OF June, 2013.  
*Corinna M. P. Flanagan*  
 NOTARY PUBLIC IN AND FOR WASHOE COUNTY, NV.  
 MY COMMISSION EXPIRES 08/26/2015.

**BASIS OF BEARINGS**


THE EAST LINE OF SECTION 5, T.24N., R.34E., M.D.B.&M., BEARING N0°02'E PER R1.

**BASIS OF 1/4 AND 1/16 SECTION LINES IN UNSURVEYED SECTIONS**

1/4 SECTION LINES WERE PROTRACTED BY BISECTING PROTRACTED SECTION LINES AT THE MIDPOINT. 1/16 SECTION LINES WERE PROTRACTED BY BISECTING 1/4 SECTION LINES AT THE MIDPOINT.

**REFERENCES**


- GLO FIELD NOTES AND RECTANGULAR SURVEY PLAT NO. 971, APPROVED BY THE SURVEYOR GENERAL ON APRIL 11, 1914
- BLM NEVADA PROTRACTOR DIAGRAM NO. 289, APPROVED BY THE DIRECTOR ON OCTOBER 26, 1964.
- BLM GEOGRAPHIC COORDINATE DATABASE.
- RECORD OF SURVEY ON FILE WITH CHURCHILL COUNTY RECORDER'S OFFICE AS DOCUMENT NO. 434305

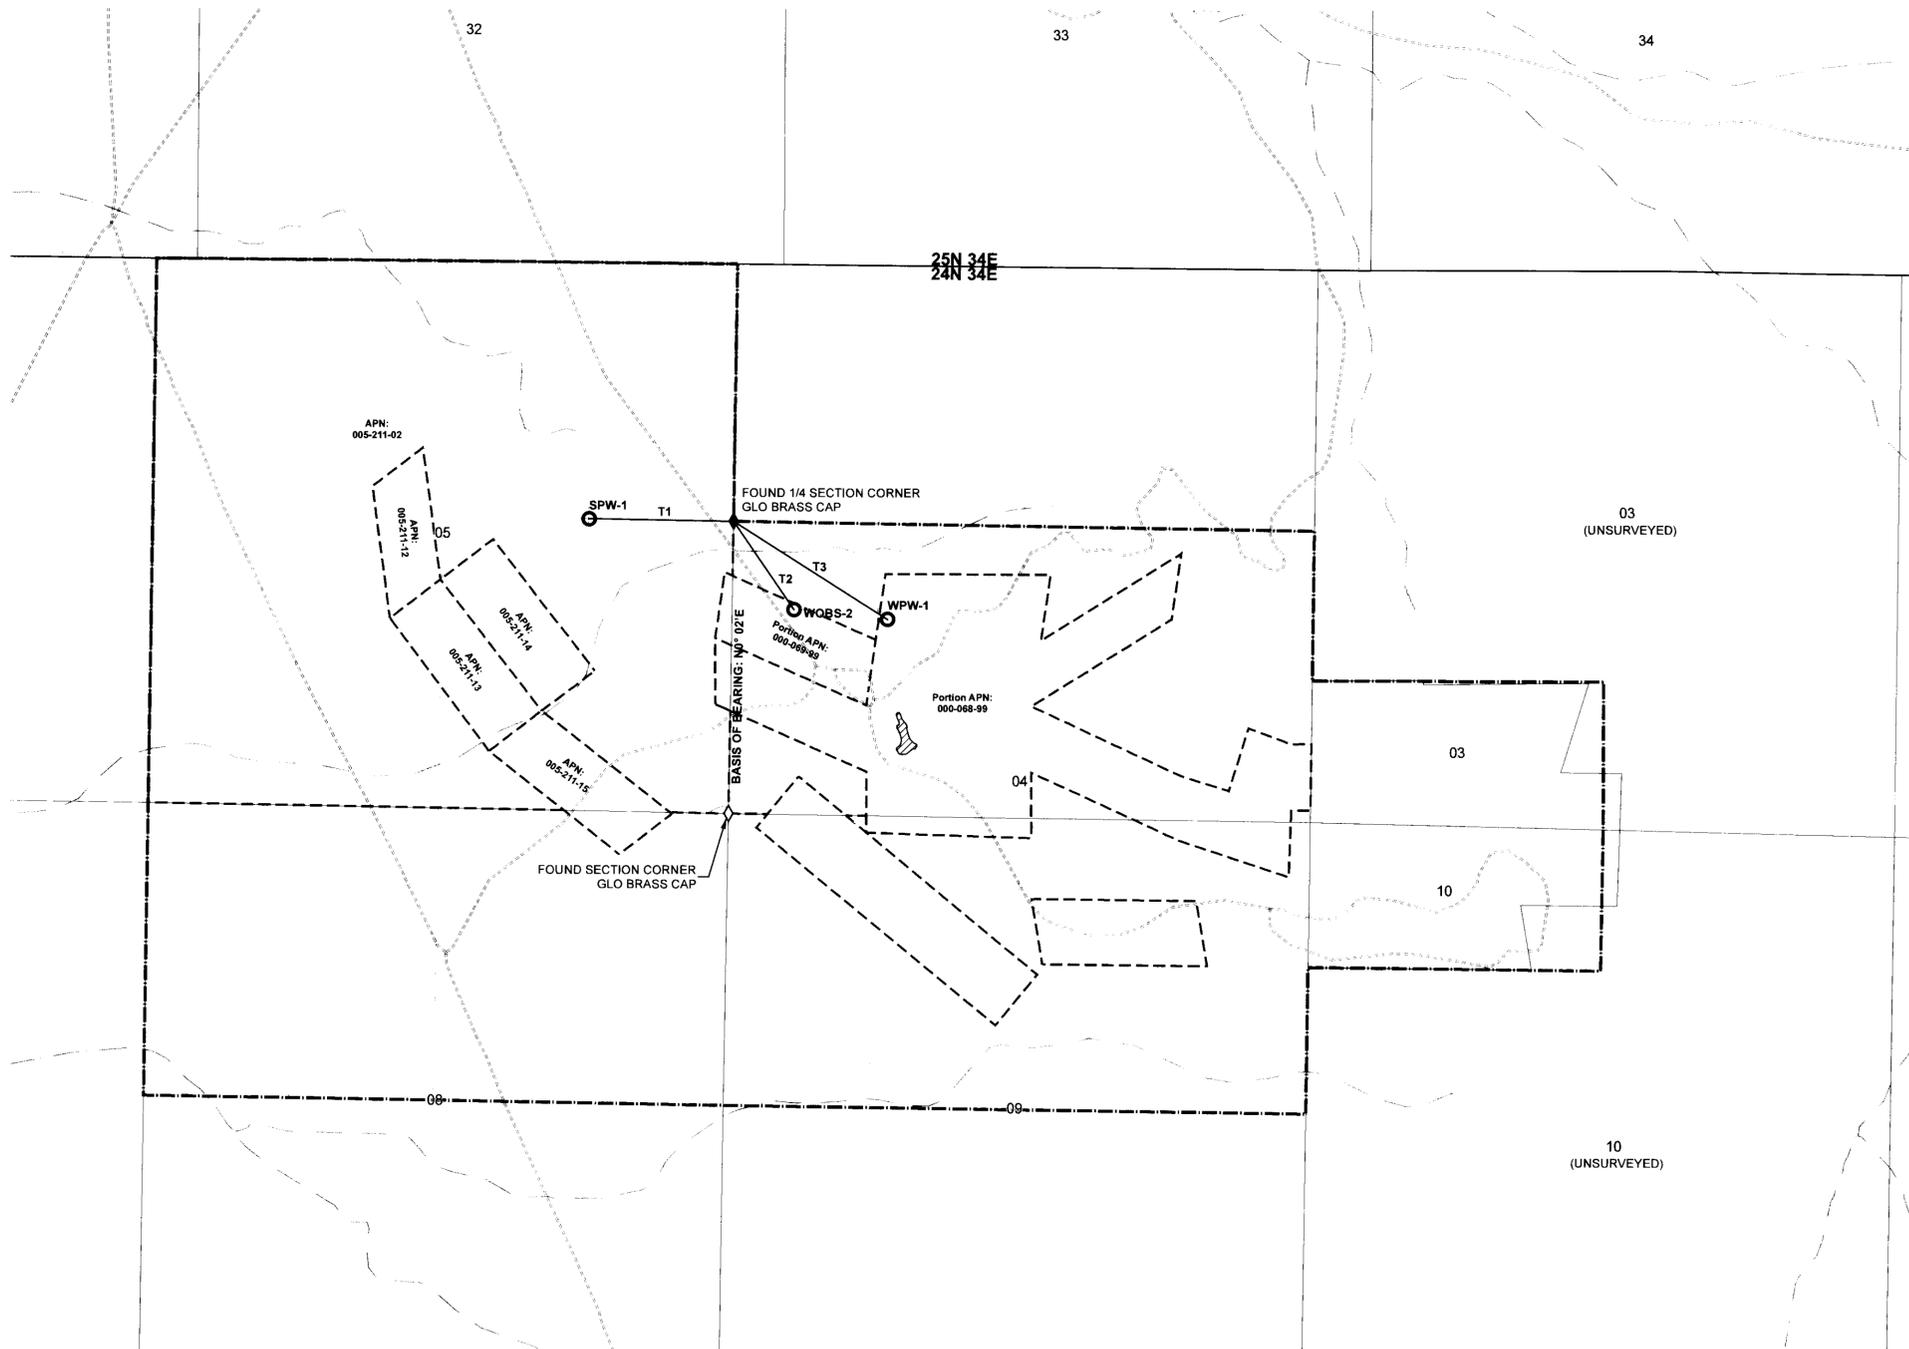

**SURVEY TIES:**  
 T1 = N89° 54' 34.96"E, 1311.68 FEET  
 T2 = N35° 38' 35.36"W, 968.14 FEET  
 T3 = N58° 40' 58.06"W, 1652.62 FEET

**LEGEND**

- ◆ FOUND 1/4 SECTION CORNER AS DESCRIBED
- ◇ FOUND SECTION CORNER AS DESCRIBED
- PROPOSED POINT OF DIVERSION
- - - EXISTING PLACE OF USE
- - - PARCEL BOUNDARY
- ◉ EXISTING PIT LAKE
- - - ROAD
- - - EPHEMERAL STREAM/DRAINAGE
- - - TOWNSHIP/RANGE LINE
- - - SECTION LINE
- - - 1/4 SECTION LINE
- - - 1/16 SECTION LINE

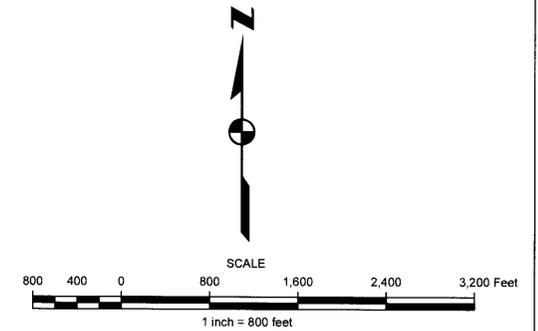

**srk consulting**

5250 Neil Road, Suite 300 Reno, NV 89502 phone: 775-828-6800 fax: 775-828-6820

7-2-13 Iron states use is Mining, Milling & Domestic

STATE ENGINEER'S USE

**FILED**  
 JUN 2 8 2013  
 STATE ENGINEER'S OFFICE

**MAP TO ACCOMPANY APPLICATION TO CHANGE THE POINT OF DIVERSION UNDER A PORTION OF PERMIT 80270 BY NEVADA IRON, LLC FROM AN UNDERGROUND SOURCE IN CHURCHILL COUNTY, NEVADA**

82946T 82945T 82944T