


T.2 N., R.58 E., M.D.B. & M.

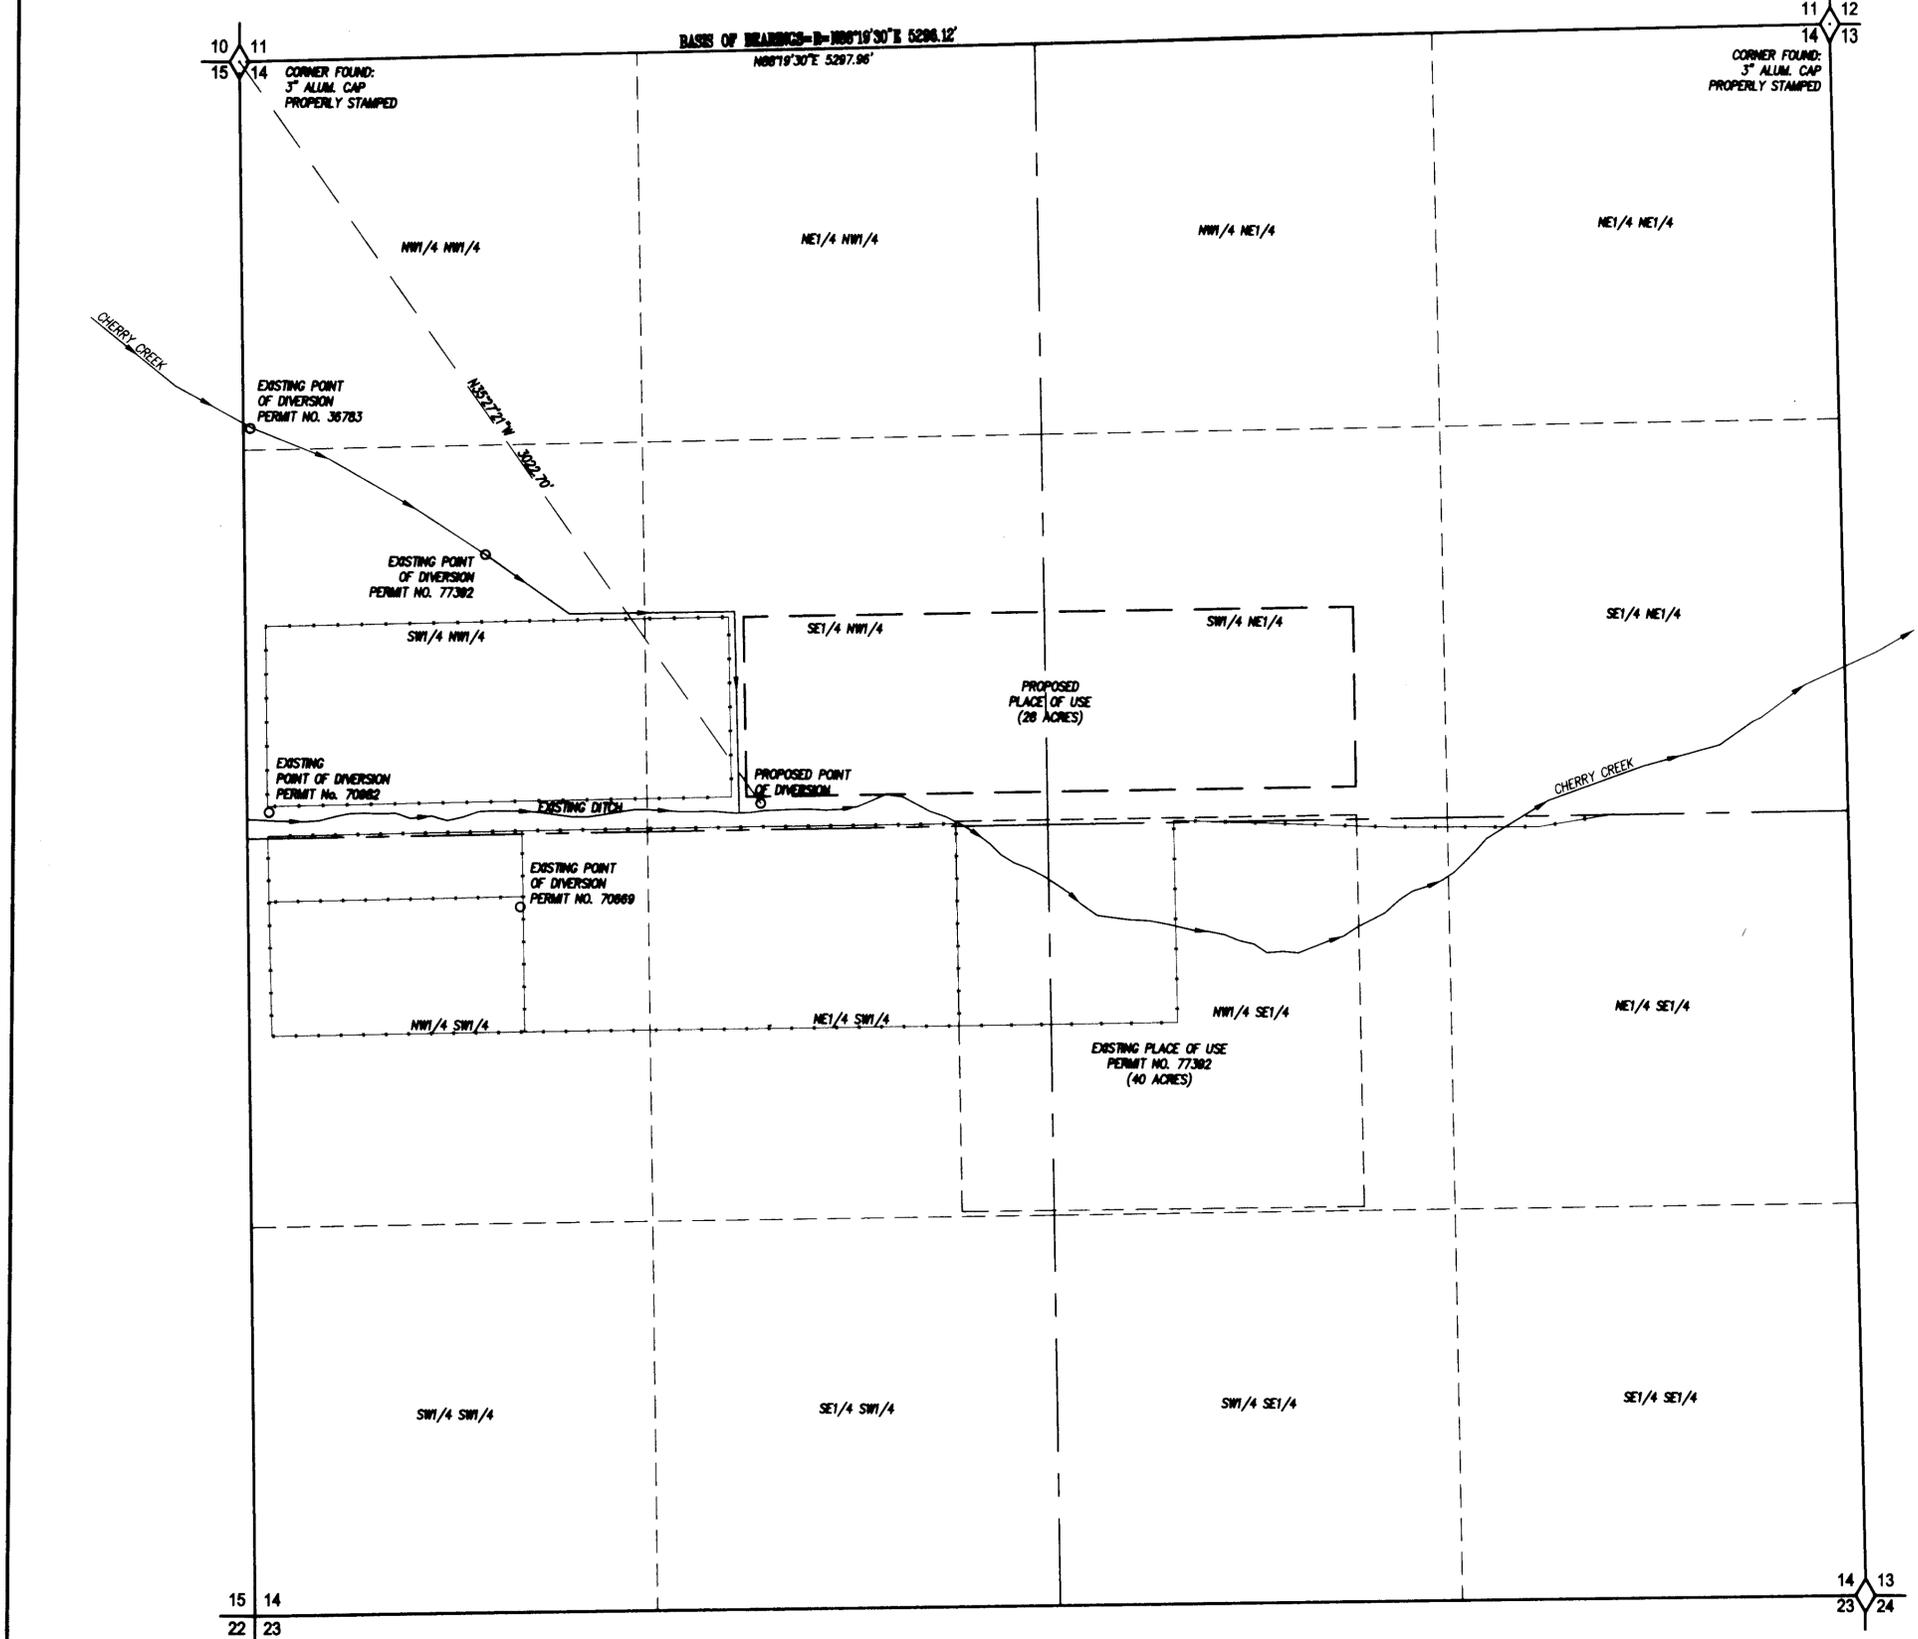

**LEGEND**

PROPOSED PLACE OF USE =


EXISTING PLACE OF USE =

EXISTING FENCE =

**SURVEYOR'S CERTIFICATE**

STATE OF NEVADA }  
 County of White Pine } ss.

I, Emil W. Almberg, Jr., being first duly sworn, depose and say that this map, consisting of one sheet, has been correctly drawn to the designated scale from field notes of a survey made by me, or under my supervision and direction, on the 22nd day of March, 2010; that it truly and correctly represents the proposed location and extent of the works used to divert water from an underground source, in Lincoln County, Nevada by the Michael Heizer for irrigation purposes. That the proposed point of diversion, the approximate location and size of the diverting channel or conduit, the place and manner of use, and the location and names of all other works or streams which are crossed by, or connected with the said works, are fully and correctly designated thereon.

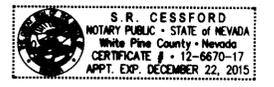


Subscribed and sworn to before me this 23rd day of July, 2013.

*S.R. Cessford*  
 Notary Public in and for White Pine County, Nevada.

**BASIS OF BEARINGS**

N. 88°19'30" E., being the North Line of Section 14, Township 2 North, Range 58 East, M.D.B. & M. as shown on Parcel Map Recorded March 25, 1998 under File No. 110745, Book Plot B, Page 98, in the Office of the Lincoln County Recorder.

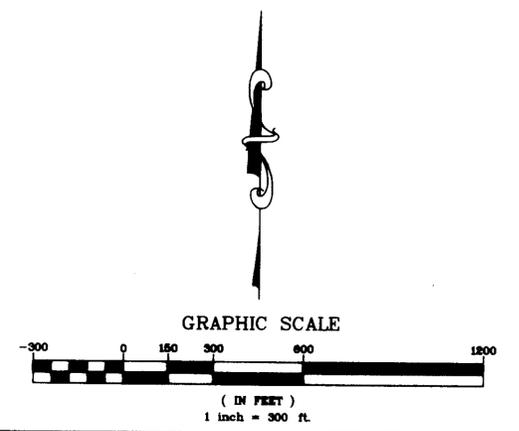

**STATE ENGINEER'S USE**

BASIN JOB #1003008

**B**Basin  
 Engineering

Consulting Engineers & Land Surveyors  
 1070 E. Ashman Street, Elko, NV 89901  
 Phone: (775) 259-9000 Fax: (775) 259-9002

82962

**FILED**  
 JUL 26 2013  
 STATE ENGINEER'S OFFICE

**MAP TO ACCOMPANY APPLICATION TO APPROPRIATE WATER**

FOR **IRRIGATION**

BY **Michael Heizer**

FROM **UNDERGROUND**

IN **LINCOLN COUNTY, NEVADA**