



STATE OF NEVADA
COUNTY OF WASHOE

I, CONN DAVIS BEING FIRST DULY SWORN DO DEPOSE AND SAY THAT THIS MAP CONSISTING OF ONE SHEET HAS BEEN CORRECTLY DRAWN TO THE DESIGNATED SCALE FROM FIELD NOTES OF A SURVEY MADE UNDER MY SUPERVISION AND WAS COMPLETED ON 06-11-2013 AND THAT IT CORRECTLY REPRESENTS THE LOCATION AND THE EXISTING EXTENT OF THE WORKS TO BE USED TO DIVERT WATER FROM AN UNDERGROUND SOURCE, COUNTY OF WASHOE, STATE OF NEVADA, BY TUJEDAD GRAZING ASSOCIATION

FOR STOCKWATERING AND DOMESTIC PURPOSES THAT THE POINTS OF DIVERSION AND LOCATIONS OF USE ARE FULLY AND CORRECTLY SHOWN.

Conn Davis
CONN DAVIS (NEVADA STATE WATER RIGHTS SURVEYOR # 836)



SUBSCRIBED AND SWORN TO BEFORE ME THIS 12 DAY OF July 2013 BY CONN DAVIS, NV PLS-7880

Yvette Taylor
NOTARY PUBLIC IN AND FOR THE COUNTY OF WASHOE, STATE OF NEVADA

MY COMMISSION EXPIRES ON 5-14-16



THE BASE OF BEARING IS THE LINE FROM THE SW COR OF SECTION 24, T36N, R18E, M.D.B.&M. TO COR #4 OF TRACT 46, T36N, R18E, M.D.B.&M., BEING N39°23'33"E.

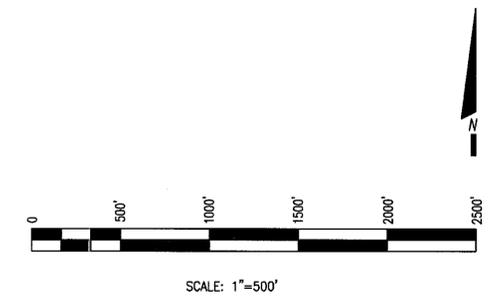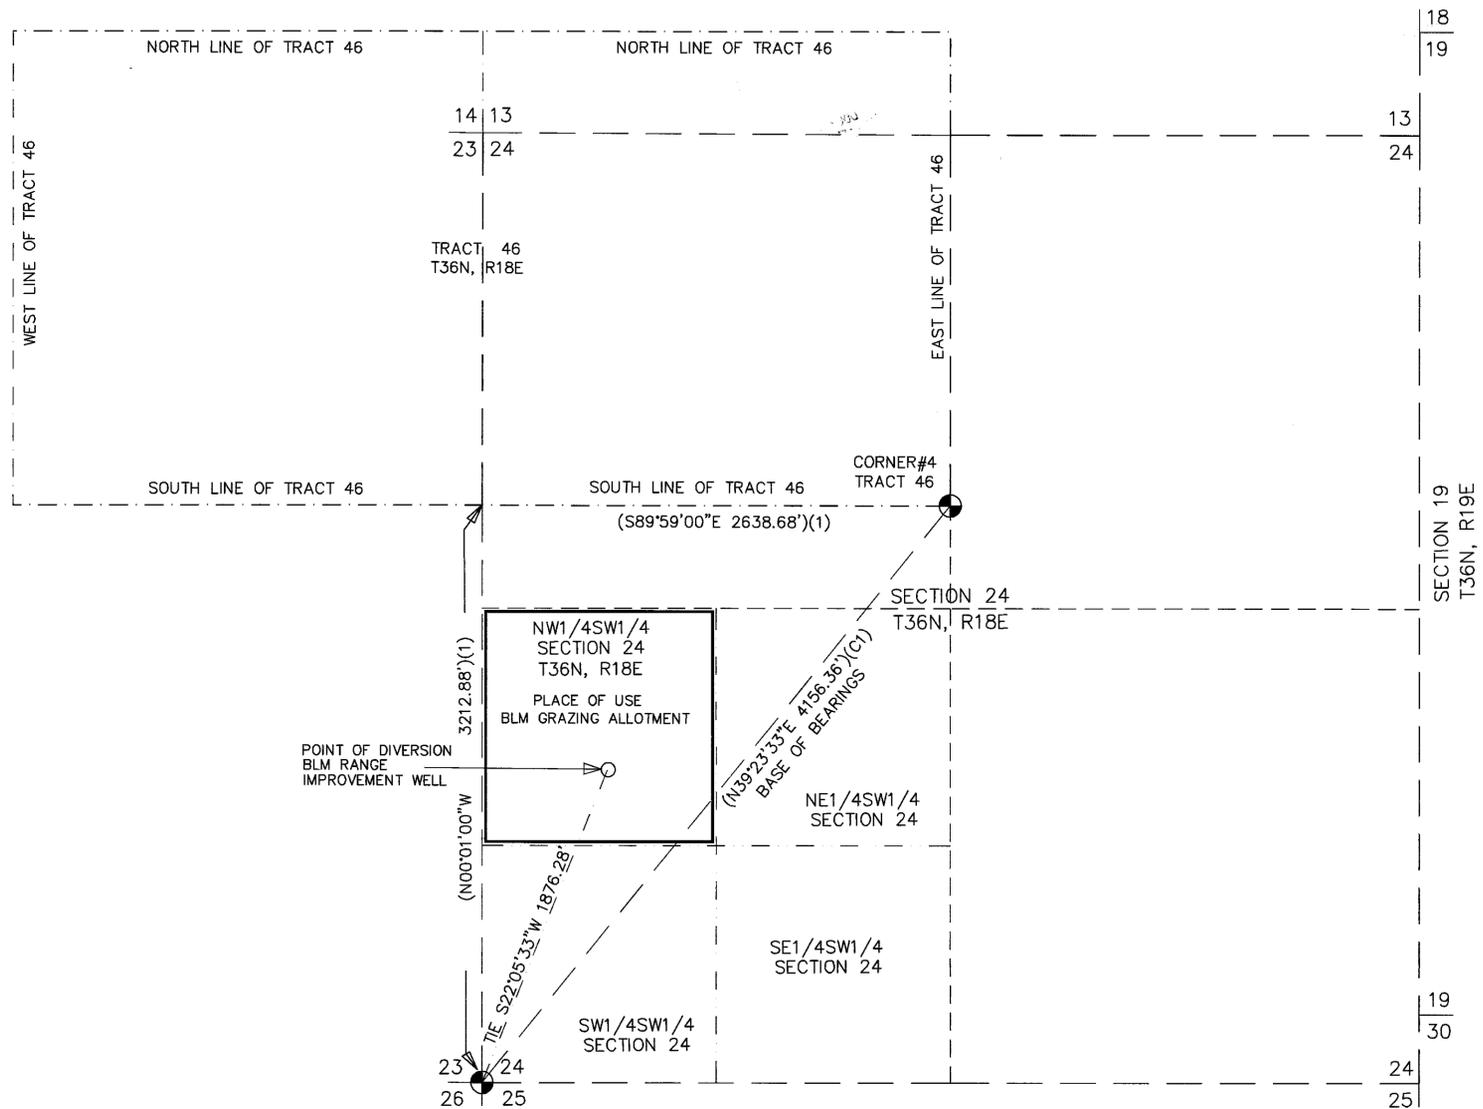

82965 CERTIFICATE NO. 20213 ISSUED 10-13-2016

1305WCER-WRW.DWG PAGE 1 OF 1

CLD SURVEYING
WATER RIGHTS & LAND
P. O. BOX 3876
INCLINE VILLAGE, NEVADA 89450
CONN DAVIS, Surveyor Phone 1-775-831-7539

- LEGEND
- FOUND BLM BRASS CAP
 - DIVERSION POINT
 - (1) 1923 SUPPLEMENTAL PLAT No2, A PORTION OF RESURVEYS IN T.36N., R.18E., M.D.B.&M., WASHOE COUNTY, NEVADA.
 - (C1) CALCULATED FROM (1)
 - N25°25'25"E 25.25' DENOTES MEASURED BEARING & DISTANCE
 - (N25°25'25"E 25.25')(1) DENOTES RECORD PER DOCUMENT(1)
 - N25°25'25"E 25.25'(1) DENOTES MEASURED = RECORD PER DOC(1)

STATE ENGINEER'S USE
80965
FILED
JUL 12 2013
STATE ENGINEER'S OFFICE

MAP TO ACCOMPANY AN APPLICATION TO APPROPRIATE WATER FROM UNDERGROUND WATER IN WASHOE COUNTY, NEVADA FOR STOCKWATERING & DOMESTIC PURPOSES
IN THE NW1/4SW1/4 OF SECTION 24, T.36N., R.18E., M.D.B.&M., WASHOE COUNTY, NEVADA
BY
TUJEDAD GRAZING ASSOCIATION
P.O. Box 320
Gerlach, NV 89412
DRAWN BY CONN DATE 7-11-2013