


HIGH DESERT ENGINEERING
 CONSULTING ENGINEERING & SURVEYING
 640 IDAHO STREET
 ELKO, NEVADA 89601
 (775) 738-4053

W213019

STATE OF NEVADA }
 COUNTY OF ELKO } SS.

I, ROBERT E. MORLEY, BEING FIRST DULY SWORN, DEPOSE AND SAY THAT THIS MAP, CONSISTING OF 1 SHEET, NUMBERED FROM 1 TO 1, INCLUSIVE, HAS BEEN CORRECTLY DRAWN TO THE DESIGNATED SCALE FROM FIELD NOTES OF A SURVEY MADE BY ME, OR UNDER MY SUPERVISION AND DIRECTION, BETWEEN THE 8TH DAY OF AUGUST, 2013, AND THE 9TH DAY OF AUGUST, 2013; THAT IT TRULY AND CORRECTLY REPRESENTS THE PROPOSED LOCATION AND EXTENT OF THE WORKS USED TO DIVERT WATER FROM UNDERGROUND, IN ELKO COUNTY, NEVADA, BY MATTHEW S. ANDERSON AND CARI L. ANDERSON, FOR IRRIGATION AND DOMESTIC PURPOSES. THAT THE PROPOSED POINT OF DIVERSION, THE APPROXIMATE LOCATION AND SIZE OF THE DIVERTING CHANNEL OR OTHER CONDUIT, ALL RESERVOIRS OR BASINS, THE LOCATION AND NAMES OF ALL OTHER WORKS WHICH WILL CROSS OR CONNECT WITH THE PROPOSED WORKS, AND THE BOUNDARY OF ALL LANDS, SHOWING BY 40-ACRE SUBDIVISIONS THE AREAS PROPOSED TO BE SERVED, ARE FULLY AND CORRECTLY DESIGNATED THEREON.

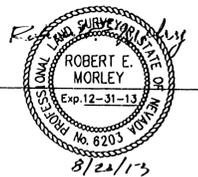

STATE WATER RIGHT SURVEYOR NO. 668

SUBSCRIBED AND SWORN TO BEFORE ME
 THIS 20th DAY OF August, 2013.

Charlene A. Jones



NOTARY PUBLIC IN AND FOR ELKO COUNTY, NEVADA.
 MY COMMISSION EXPIRES: Feb. 8, 2014



LEGEND


- ◊ = FOUND SECTION CORNER
- ◆ = FOUND 1/4 CORNER
- — — — — = PROPOSED AND EXISTING PLACE OF USE

BASIS OF BEARINGS: THE LINE BETWEEN THE FOUND NORTHWEST CORNER AND THE FOUND NORTH 1/4 CORNER OF SECTION 23, T.33 N., R.57 E., M.D.B. & M., TAKEN AS S 89° 55' 11" E, AS SHOWN ON A PARCEL MAP FOR THOMAS F. & MARILEE A. KUHL, ON FILE IN THE OFFICE OF THE ELKO COUNTY RECORDER, ELKO, NEVADA, AS FILE NO. 444723.

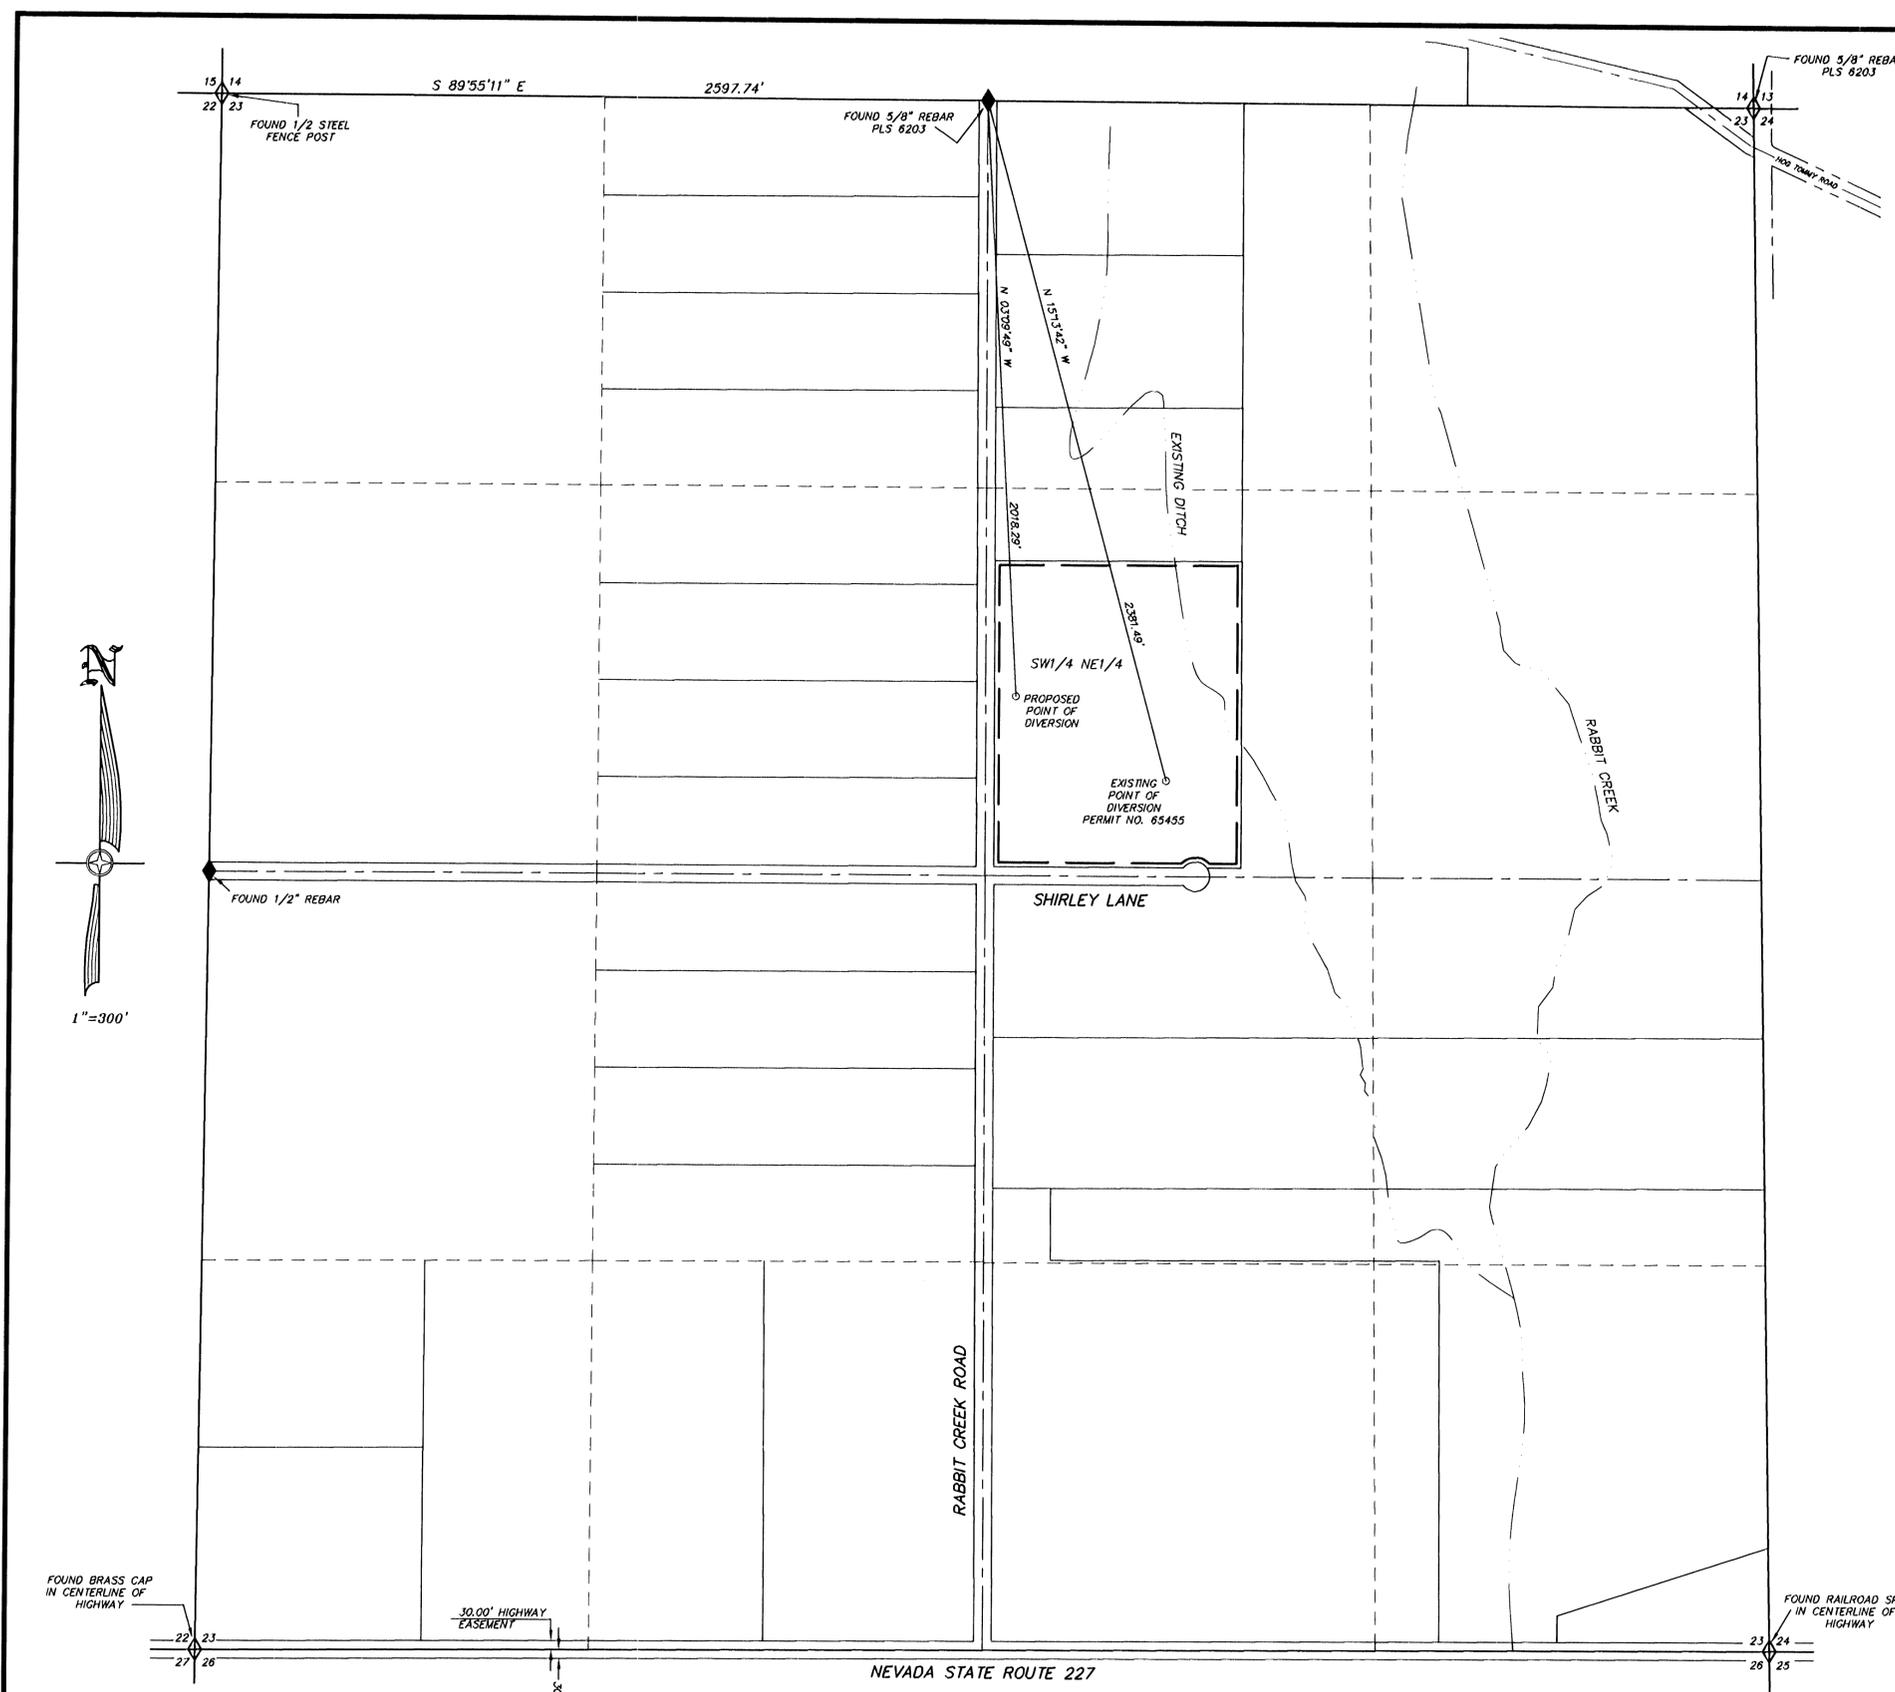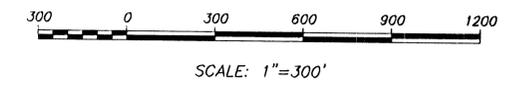

T.33 N. - R.57 E.

STATE ENGINEERS USE

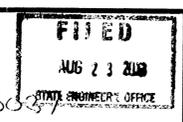

MAP TO ACCOMPANY APPLICATION TO CHANGE THE
 POINT OF DIVERSION OF A PORTION
 UNDER PERMIT NO. 65455
 FOR IRRIGATION AND DOMESTIC USE
 BY MATTHEW S. ANDERSON AND CARI L. ANDERSON
 FROM UNDERGROUND
 IN ELKO COUNTY, NEVADA