

BASIS OF BEARING

NORTH 01°07'23" EAST, BEING THE BEARING OF THE WEST LINE OF THE NORTHWEST ONE-QUARTER OF THE SOUTHWEST ONE-QUARTER OF SECTION 33, TOWNSHIP 19 SOUTH, RANGE 60 EAST, M.D.M., CLARK COUNTY NEVADA, AS SHOWN ON RECORD OF SURVEY FILE 101, PAGE 47 OF SURVEYS.

MAP REFERENCES

FILE 1, PAGE 56 OF SURVEY
 FILE 101, PAGE 47 OF SURVEYS
 BOOK 114, PAGE 55 OF PLATS
 BOOK 118, PAGE 18 OF PLATS

STATE OF NEVADA)
 COUNTY OF CLARK)

I, LANCE M. OLSON, BEING FIRST DULY SWORN, DEPOSE AND SAY THAT SITE INSPECTIONS HAVE BEEN MADE BY ME, OR UNDER MY SUPERVISION AND DIRECTION, BETWEEN THE 1ST DAY OF AUGUST 2013 AND THE 8TH DAY OF AUGUST 2013, THAT THE LOCATION OF EACH REFERENCE MONUMENT HAS BEEN VERIFIED BY SITE INSPECTION; THAT THE PLACE OF USE SITES HAVE BEEN INSPECTED; THAT THIS MAP, CONSISTING OF 1 SHEET, NUMBERED FROM 1 TO 1 INCLUSIVE, HAS BEEN CORRECTLY DRAWN TO THE DESIGNATED SCALE FROM SURVEYING CALCULATION NOTES PREPARED BY ME, OR UNDER MY SUPERVISION AND DIRECTION, RELYING UPON THE ANALYSIS OF RECORDED SURVEYING MAPS AND OTHER RECORDED SURVEYING DOCUMENTS IN THE OFFICE OF THE:

STATE ENGINEER AND COUNTY RECORDER


THAT THIS MAP TRULY AND CORRECTLY REPRESENTS THE PROPOSED LOCATION AND EXTENT OF THE WORKS USED TO DIVERT WATER FROM UNDERGROUND IN CLARK COUNTY, NEVADA, BY

JAMES M. TOOMEY and CAROL A. TOOMEY FAMILY TRUST


THAT THE POINT OF DIVERSION, THE APPROXIMATE LOCATION AND SIZE OF THE DIVERTING CHANNEL OR OTHER CONDUIT, MANNER OF USE, AND THE LOCATION AND NAMES OF ALL OTHER WORKS OR STREAMS WHICH ARE CROSSED BY, OR CONNECTED WITH THE SAID WORKS, ARE FULLY AND CORRECTLY DESIGNATED THEREON.

Lance M. Olson
 LANCE M. OLSON, P.E.
 STATE WATER RIGHT SURVEYOR NO. 1098

SUBSCRIBED AND SWORN TO BEFORE ME
 THIS 9th DAY OF August 2013
 NOTARY PUBLIC IN FOR CLARK COUNTY, NEVADA
 MY COMMISSION EXPIRES November 29, 2015
 X *Amber Ghali*

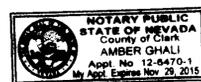

EXP 12-31-15

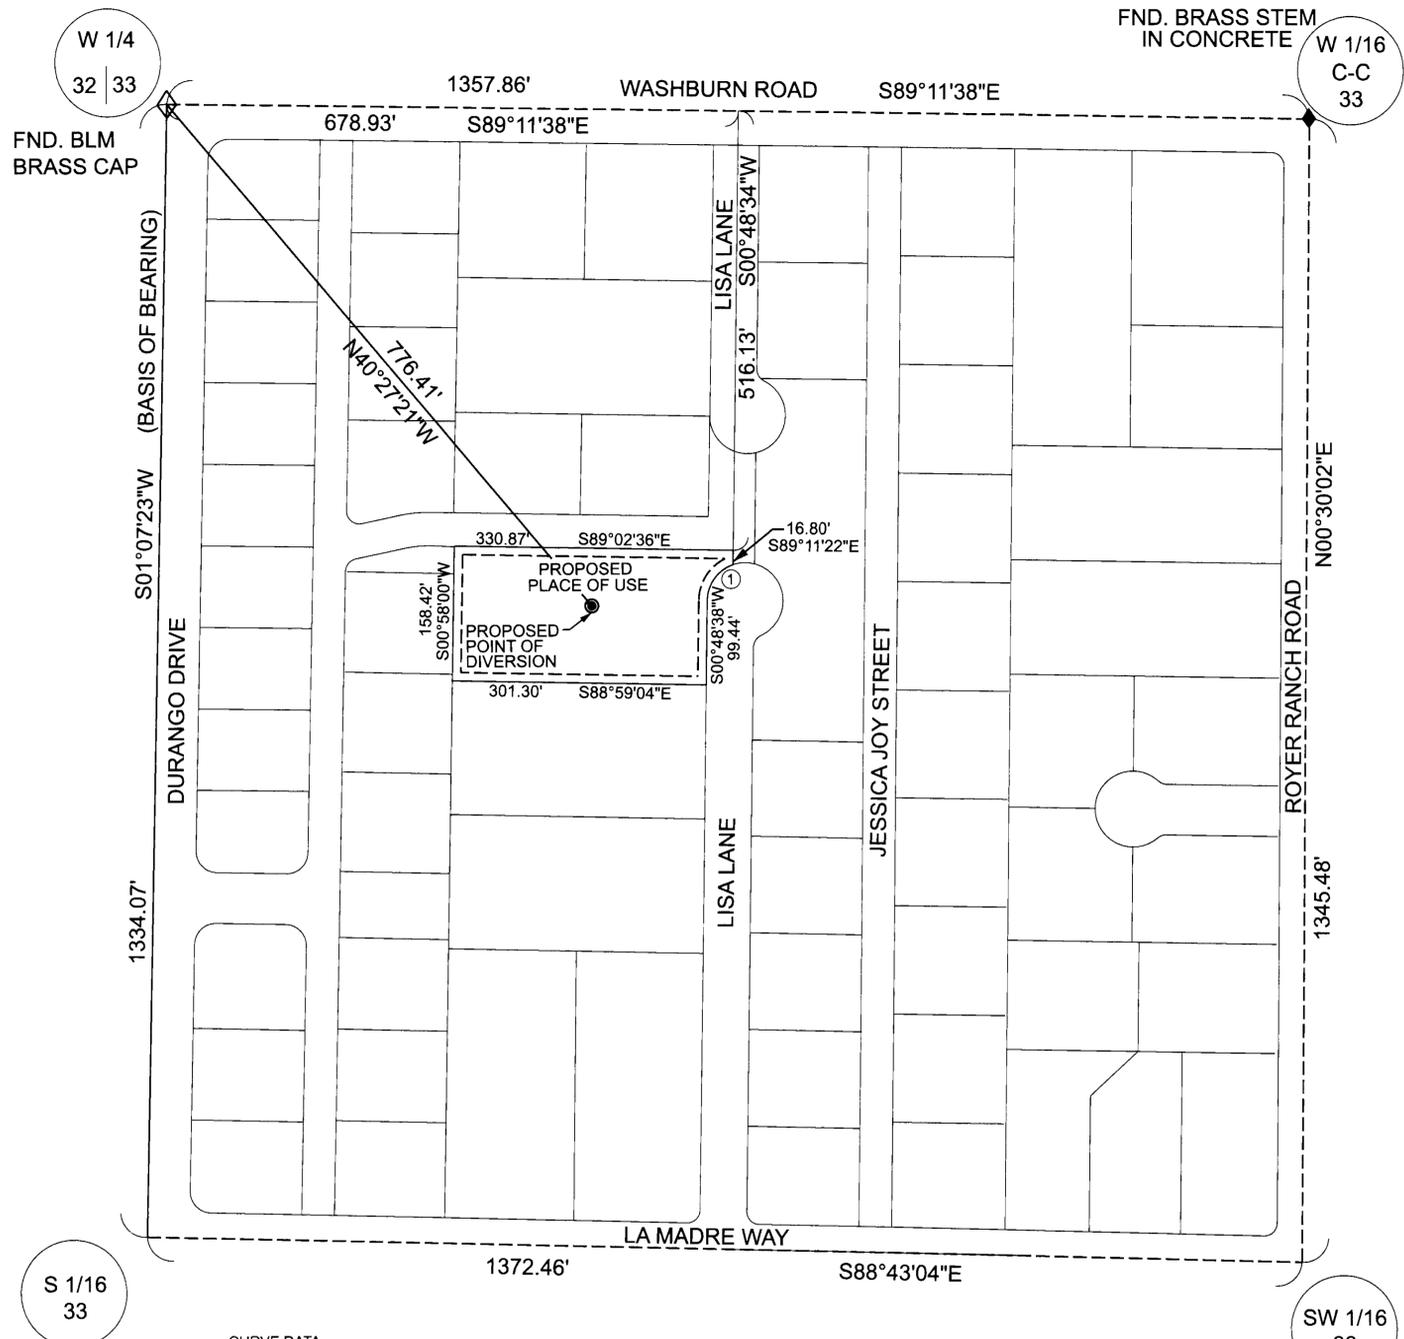

CURVE DATA

① Δ = 70.5267°
 R = 45.00'
 L = 23.17'
 T = 31.82'

PROPOSED PLACE OF USE

A PORTION OF THE NW 1/4 OF THE SW 1/4 OF SECTION 33 T. 19 S., R. 60 E., M.D.M.

<p>STATE ENGINEERS USE 83055, 83056</p> <p>TITLE BLOCK TO INCLUDE PERMIT 15142 CERT. 4598 PER EMAIL REQUEST 8/2 7/4/13</p> <p>AUG 29 2013</p>	<p>MAP TO ACCOMPANY APPLICATION FOR CHANGE OF PLACE OF USE AND POINT OF DIVERSION OF A PORTION OF:</p> <p>PERMIT No. 15142; CERTIFICATE 4598</p> <p>FOR: JAMES M. TOOMEY and CAROL A. TOOMEY FAMILY TRUST PURPOSE: QUASI-MUNICIPAL FROM: UNDERGROUND SOURCE IN CLARK COUNTY, NEVADA</p>
---	--

83055 83055