


NOTE: T19N R37E MDBM WAS SURVEYED IN 1971
BY BLM TO RESTORE THE CORNERS IN THEIR
ORIGINAL LOCATIONS.

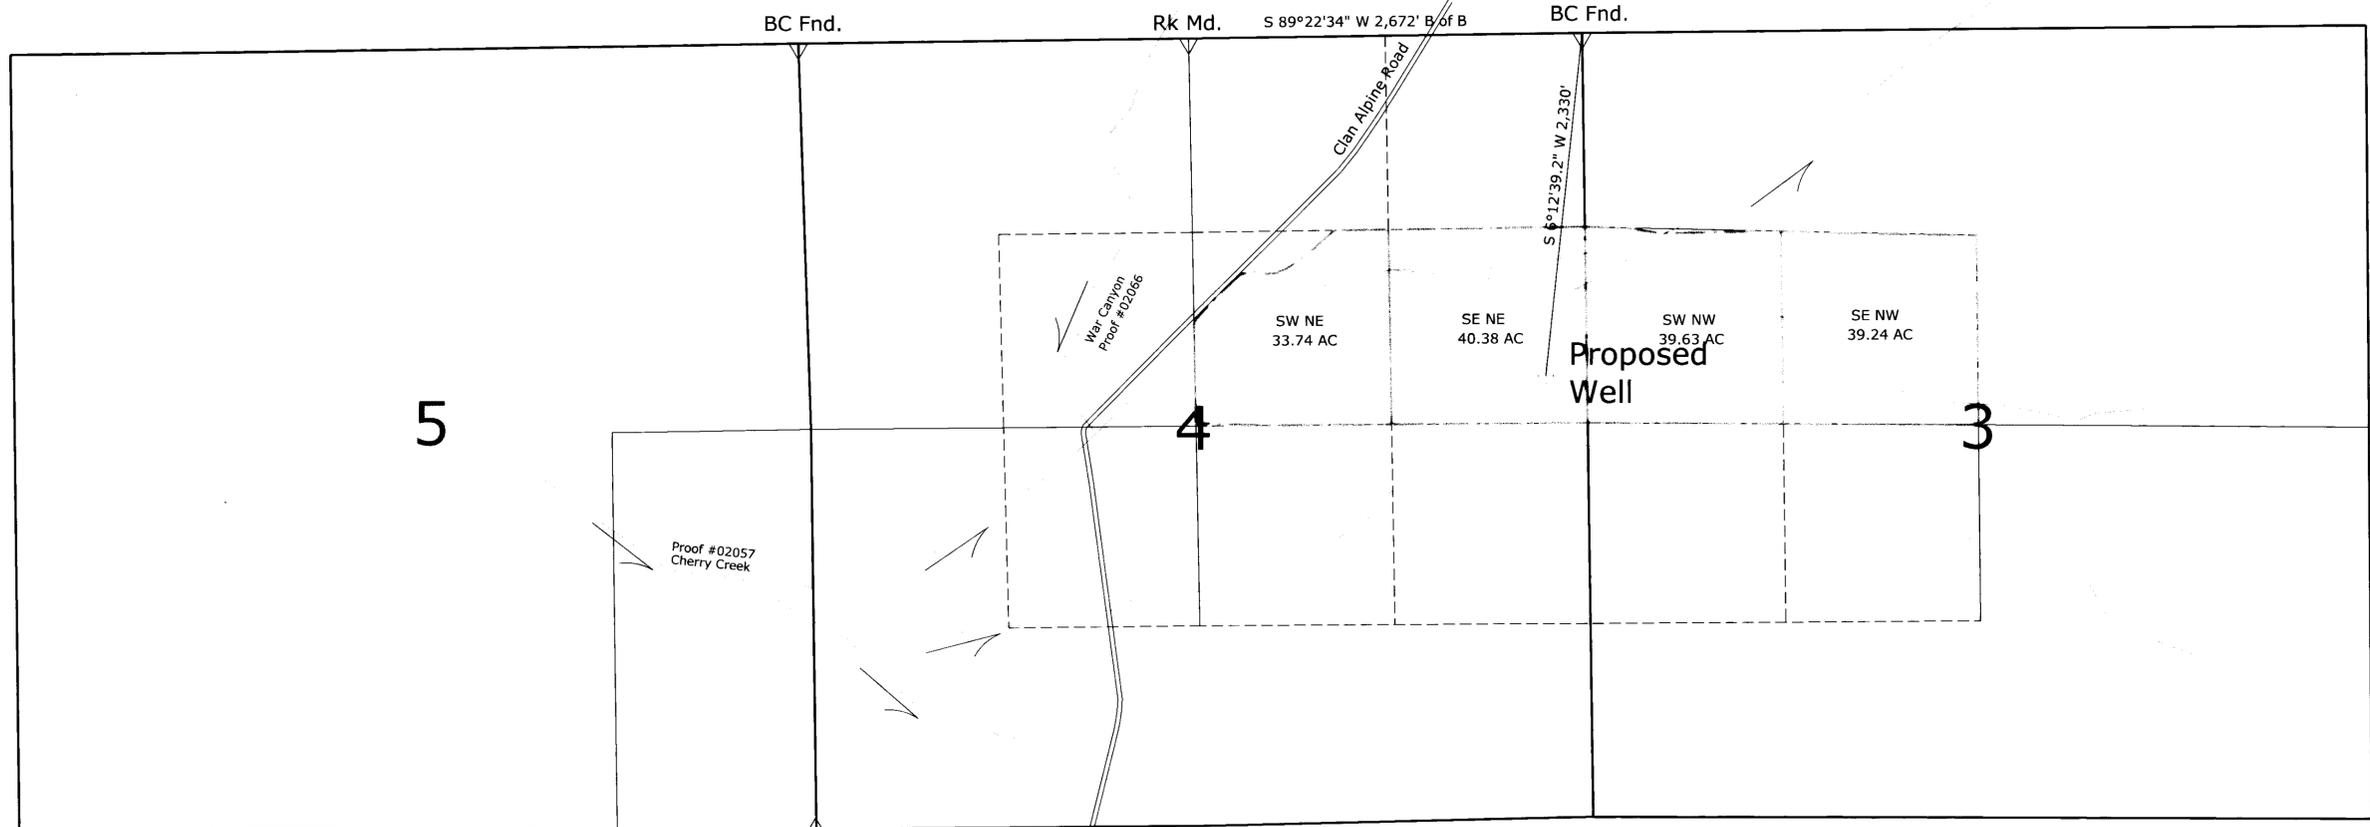


STATE OF NEVADA)
COUNTY OF) ss.

I, Martin Ugalde, being first duly sworn depose and say that this map, consisting of one sheet, inclusive, has been correctly drawn to the designated scale from field notes of a survey made under my supervision and direction on 7/16/13, and that it truly and correctly represents the proposed location and extent of the works used to divert water from underground sources in Churchill County, Nevada, by Michael A. and Claudia C. Casey for irrigation purposes; that the proposed point of diversion, the approximate place and manner of use, and the location and names of all other works or streams which are crossed by, or connected with the said works, are correctly and properly designated thereon.

State Water Right No. 11366

Subscribed and sworn to before me this 13th day of September, 2013.

Notary Public in and for Churchill County, Nevada
My Commission Expires 09/28/2013

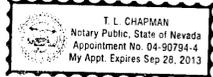

LEGEND

- Section Line
- 1/4 Section Line
- 1/16 Section Line
- Water Conveyance
- Road
- △ Cadastral Mon. Fnd.
- POU

0 1,320 2,640
Scale in Feet



FOR STATE ENGINEER'S USE
4/17/2013 Title block should read "... Application to Appropriate..."
Scale is 1" = 600'
83088
SEP 13 2013
STATE ENGINEER'S OFFICE

MAP
TO ACCOMPANY APPLICATION TO DRILL A WELL
FOR SUPPLEMENTAL WATER FOR IRRIGATION
BY MICHAEL A. & CLAUDIA C. CASEY
PO Box 5184, FALLON, NV 89406
FROM UNDERGROUND SOURCES
IN CHURCHILL COUNTY,
NEVADA